



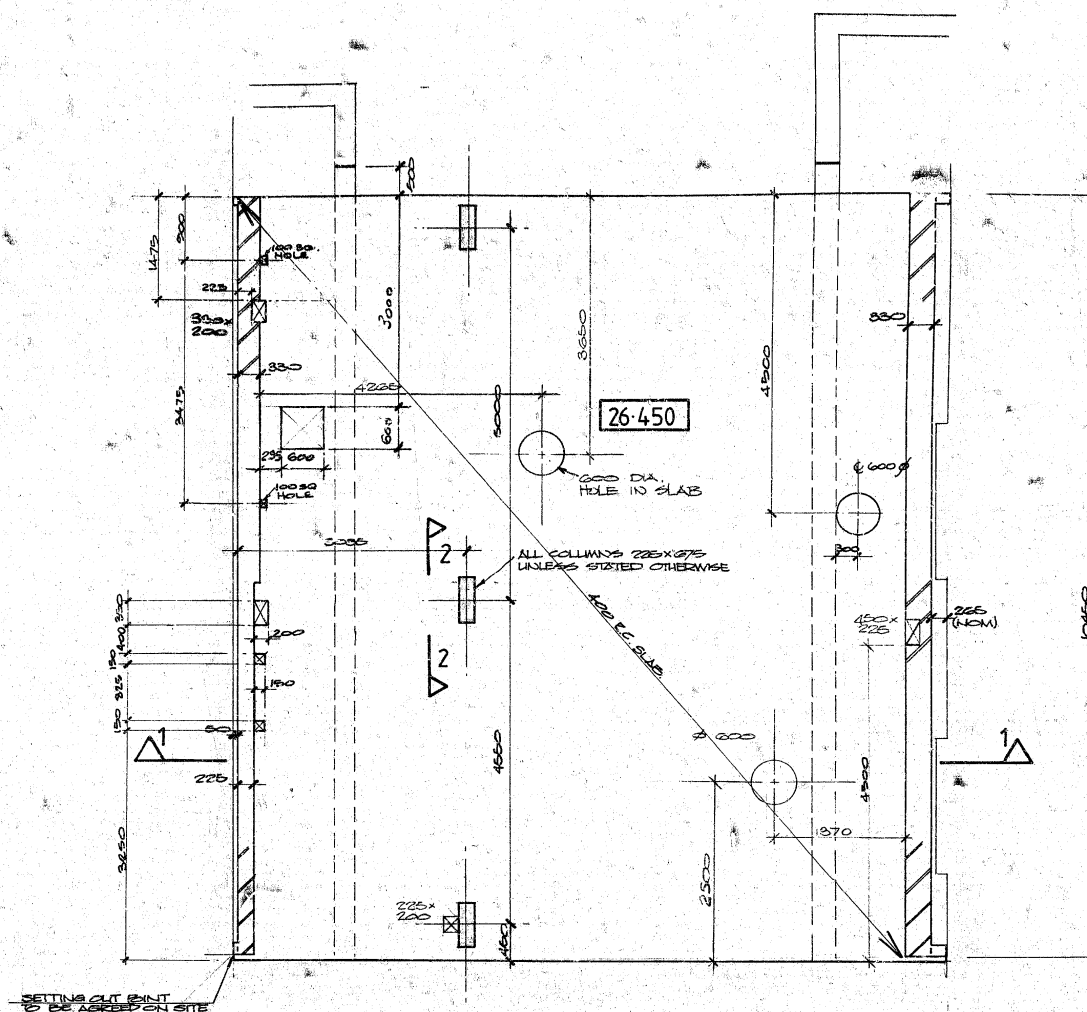

GROUND FLOOR LAYOUT

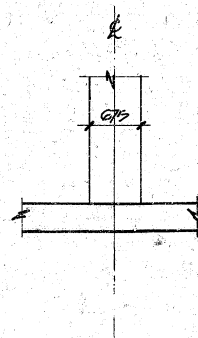

NOTE: ALL SERVICE HOLES TO BE CHECKED AGAINST
CURRENT BUILDERS WORK ORGS. PRIOR TO CONSTRUCTION

NOTES.

1. WALLS ARE 7.0N BRICKWORK WITH 1:1:6 MORTAR
2. CONCRETE TO BE 30N/mm² @ 28 DAYS.
3. FOR GENERAL NOTES REFER TO Dwg. 5965/17/M2.

OVE ARUP & PARTNERS

Job No.	Drawing No.	Rev.
5965/17	L. 7. G.	
Scale 1:50		
Drn. K.B.	Date JAN '80	Passed