
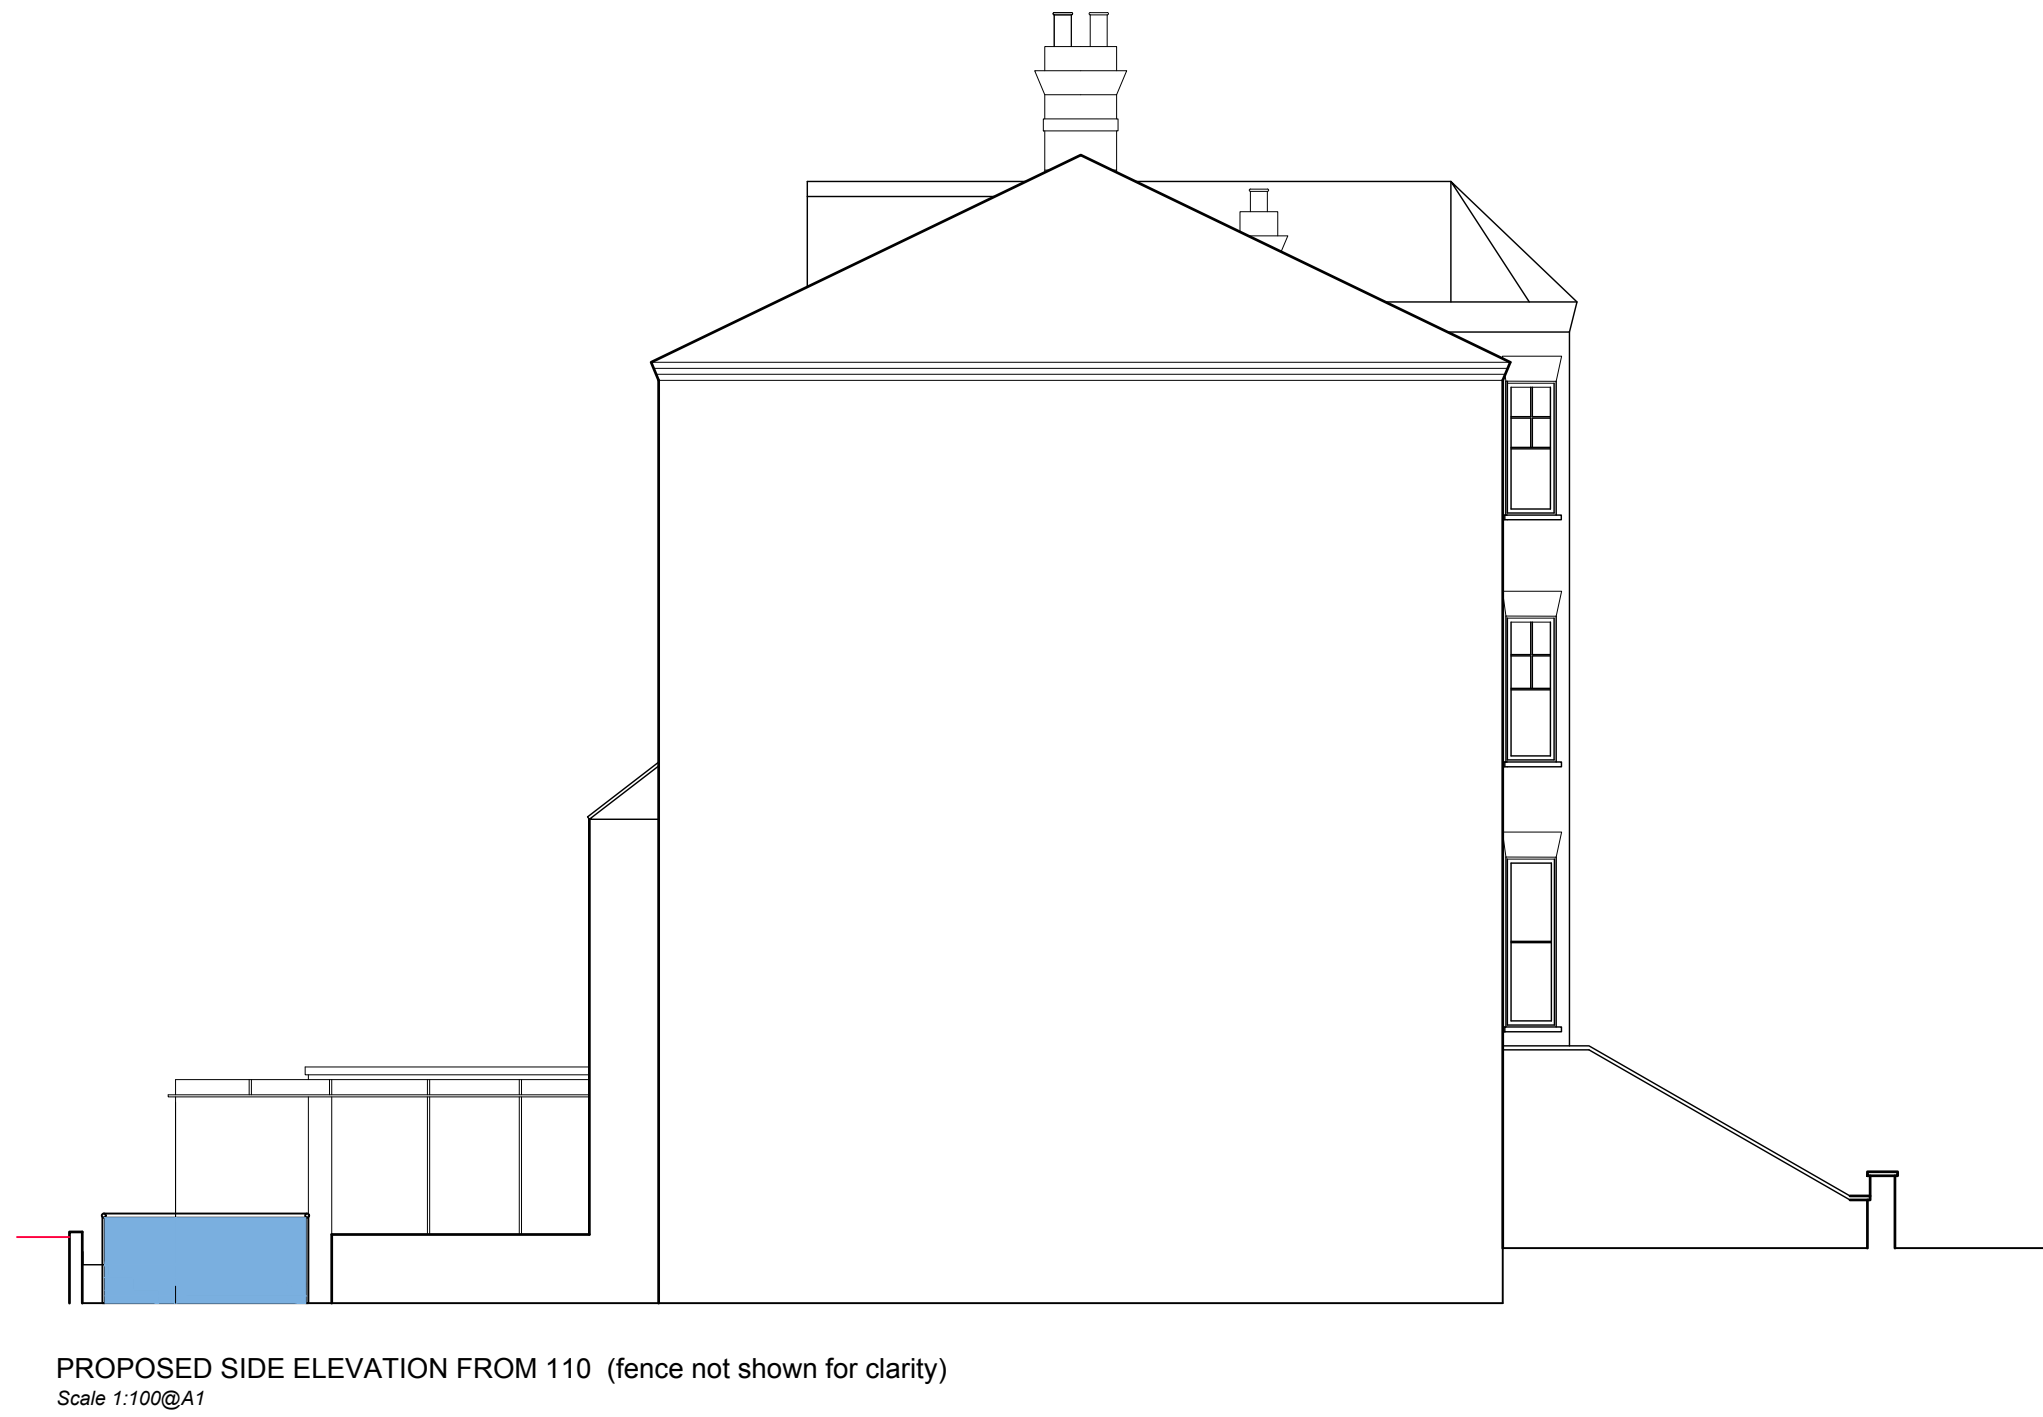
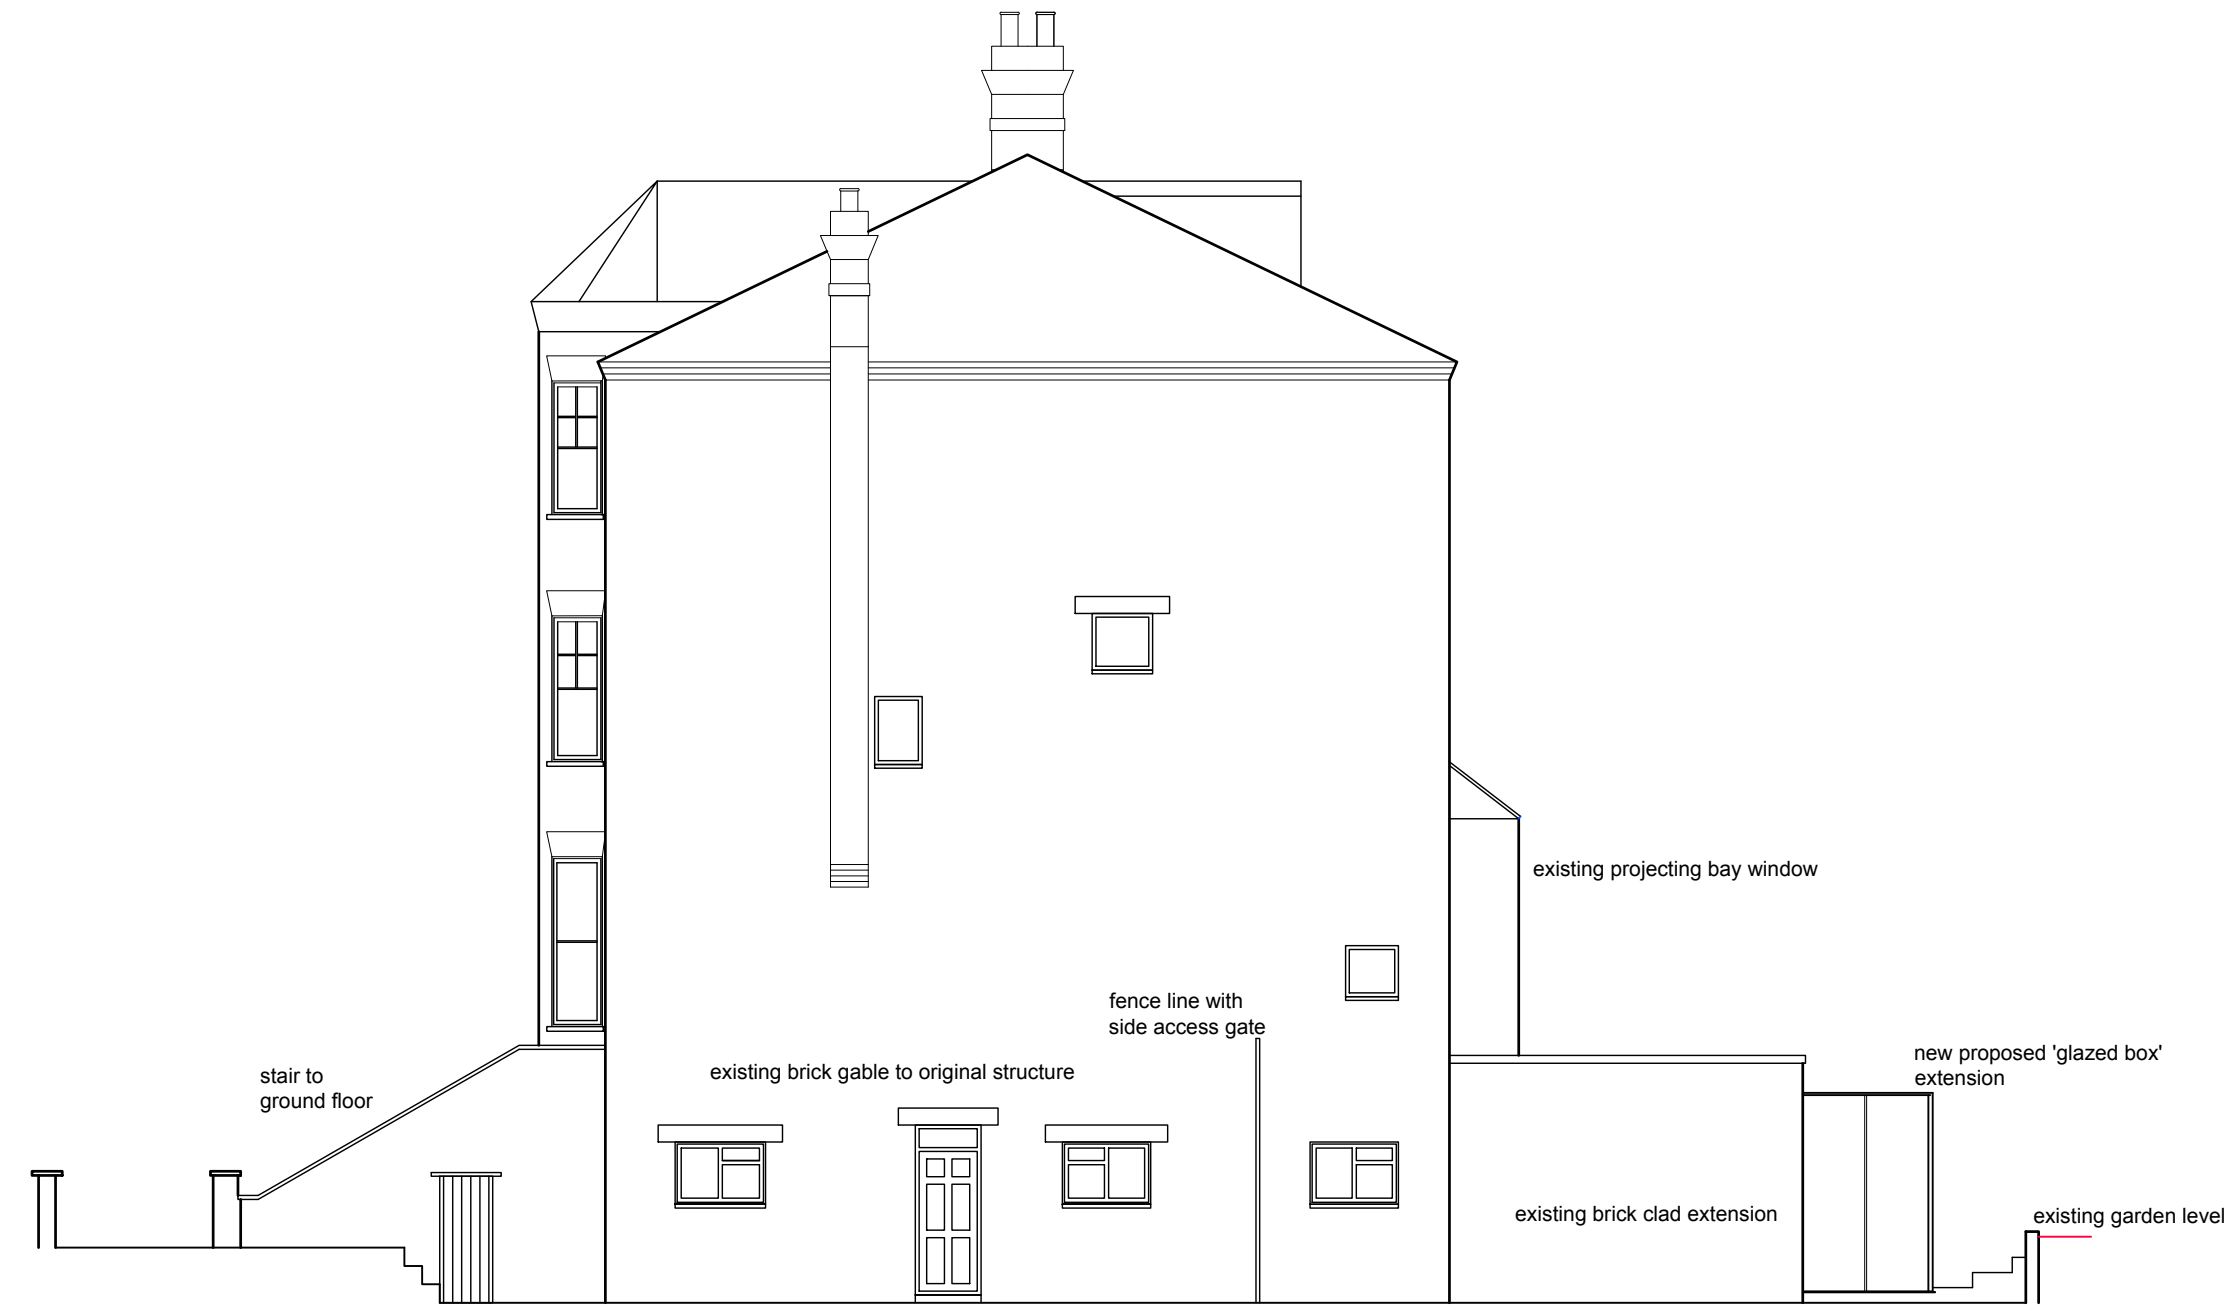


side boundary

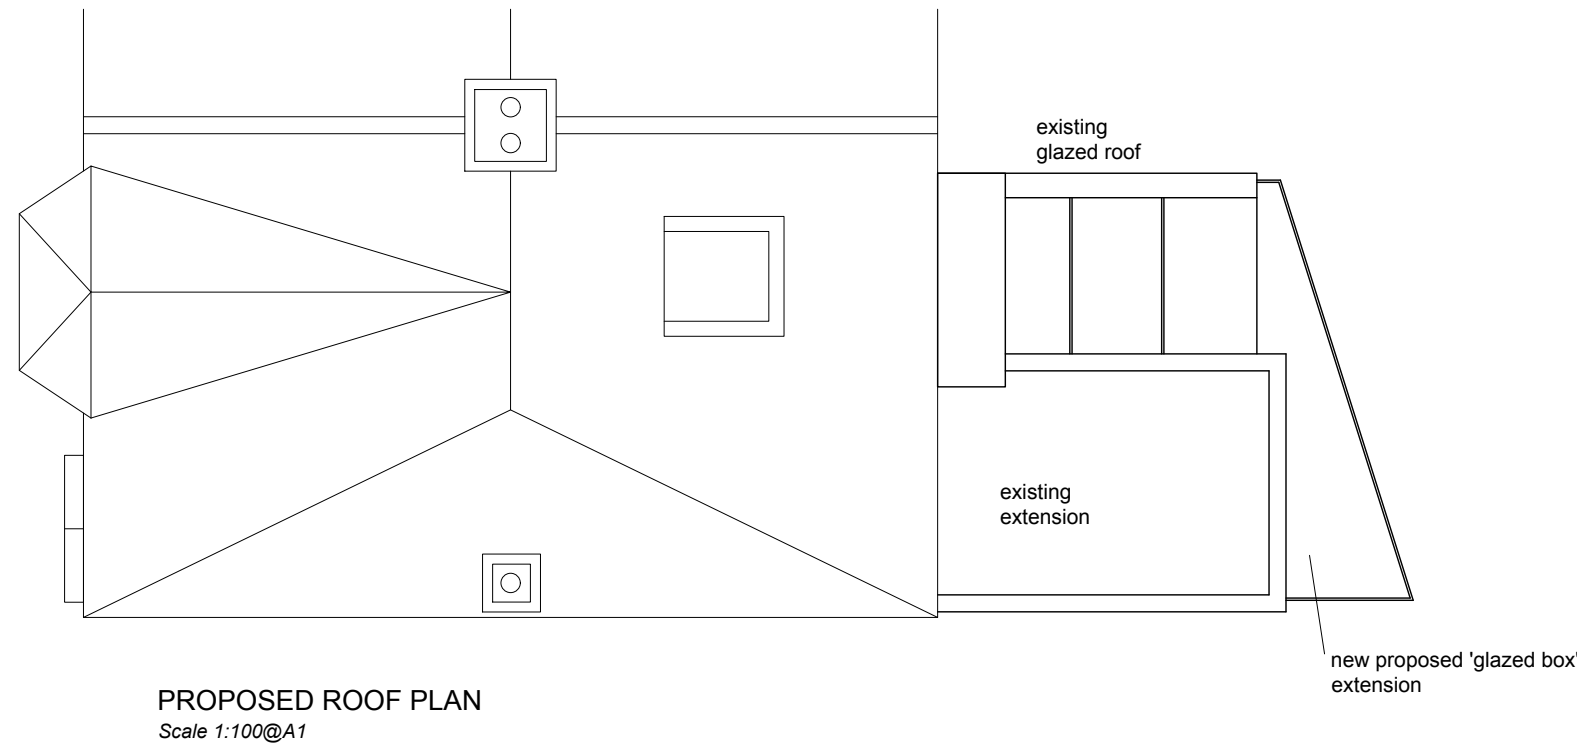

0 1 2 3 4 5 metres

PLANNING

client
Brad Briggs

site
108a Goldhurst Terrace
London NW6

drawing
PROPOSALS 2 of 2

scale 1:100@ A1	author BAL NW	date MAY 17
proj. no. N111	draw. no. P02	revision J

Nicholas C Williams RIBA

ncwarchitecture@gmail.com