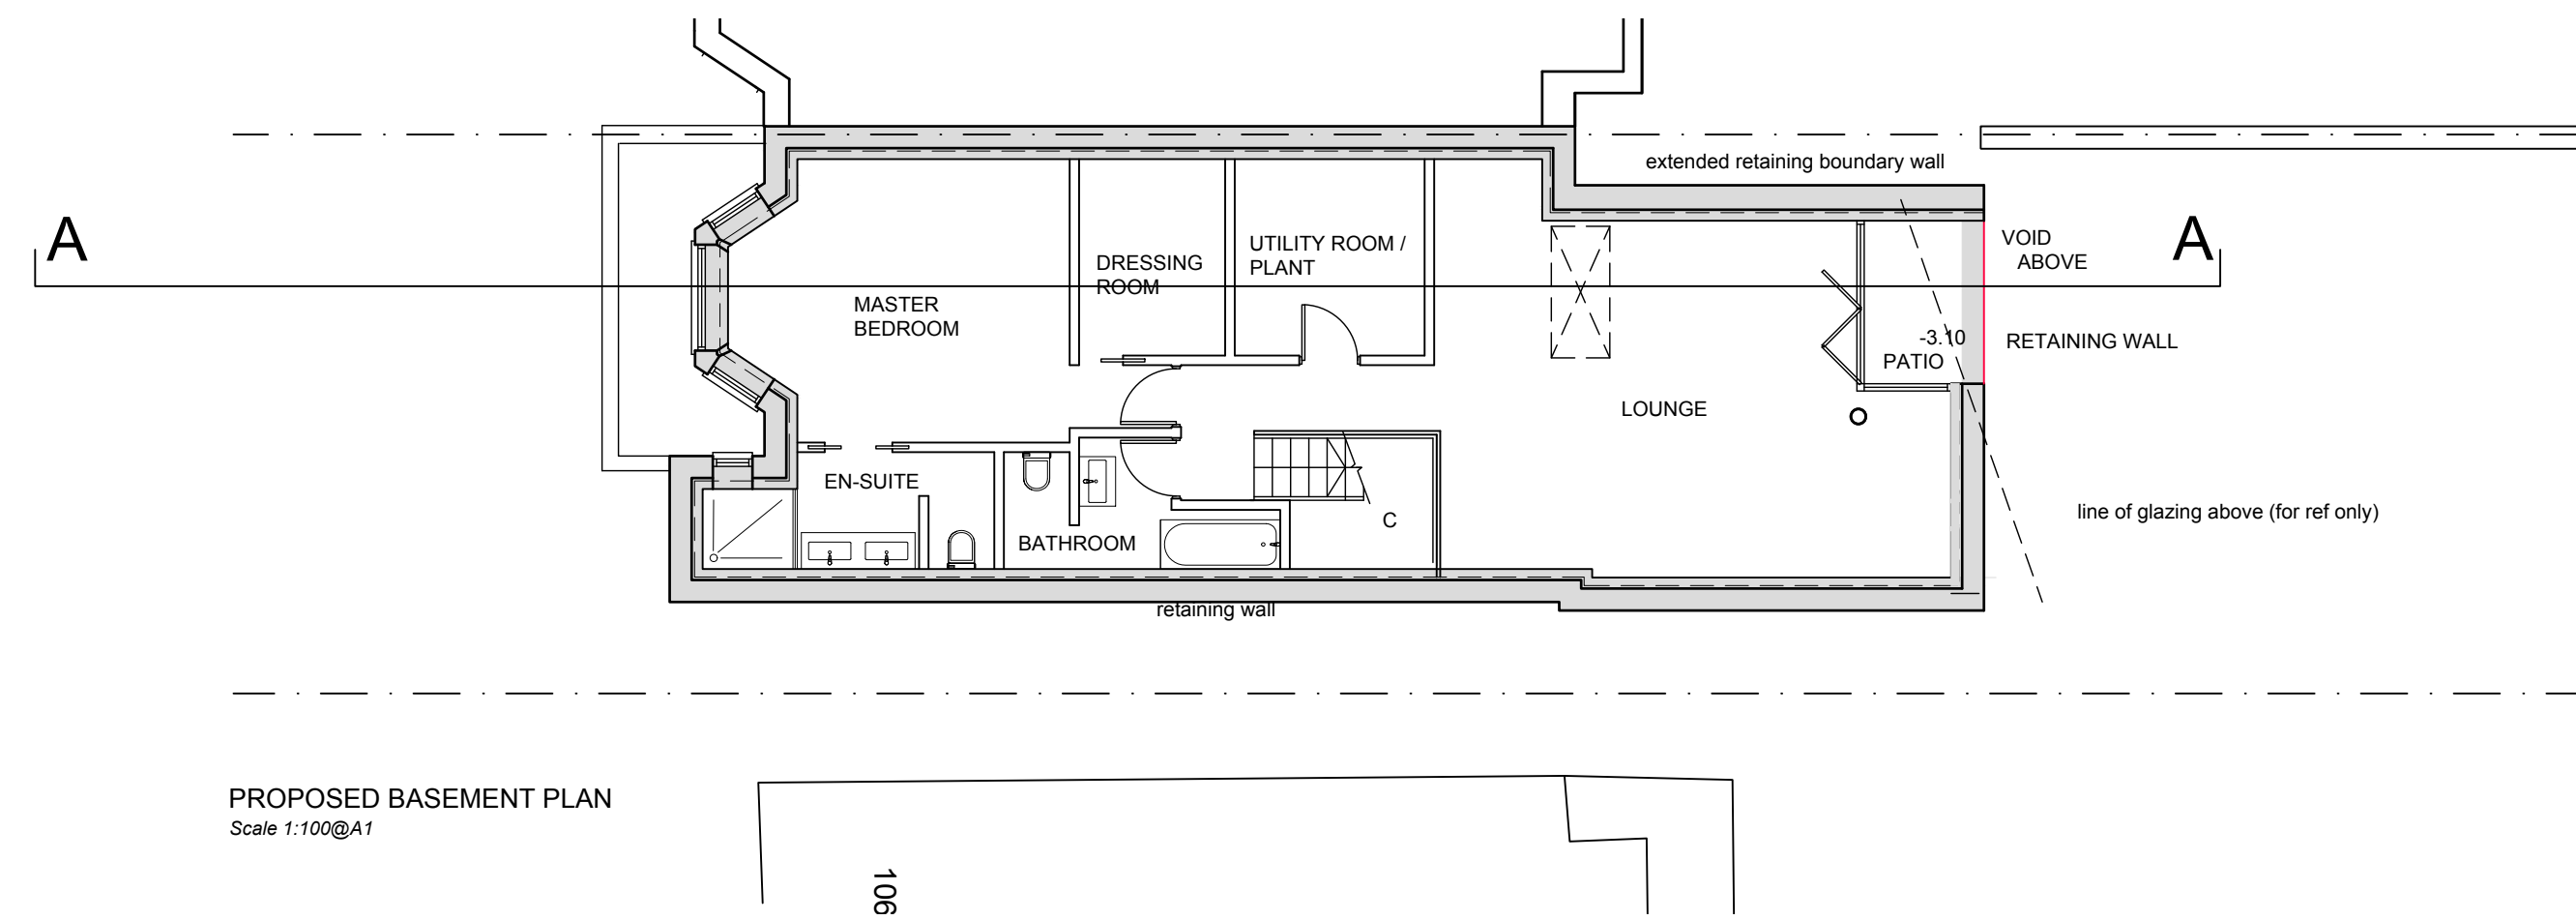
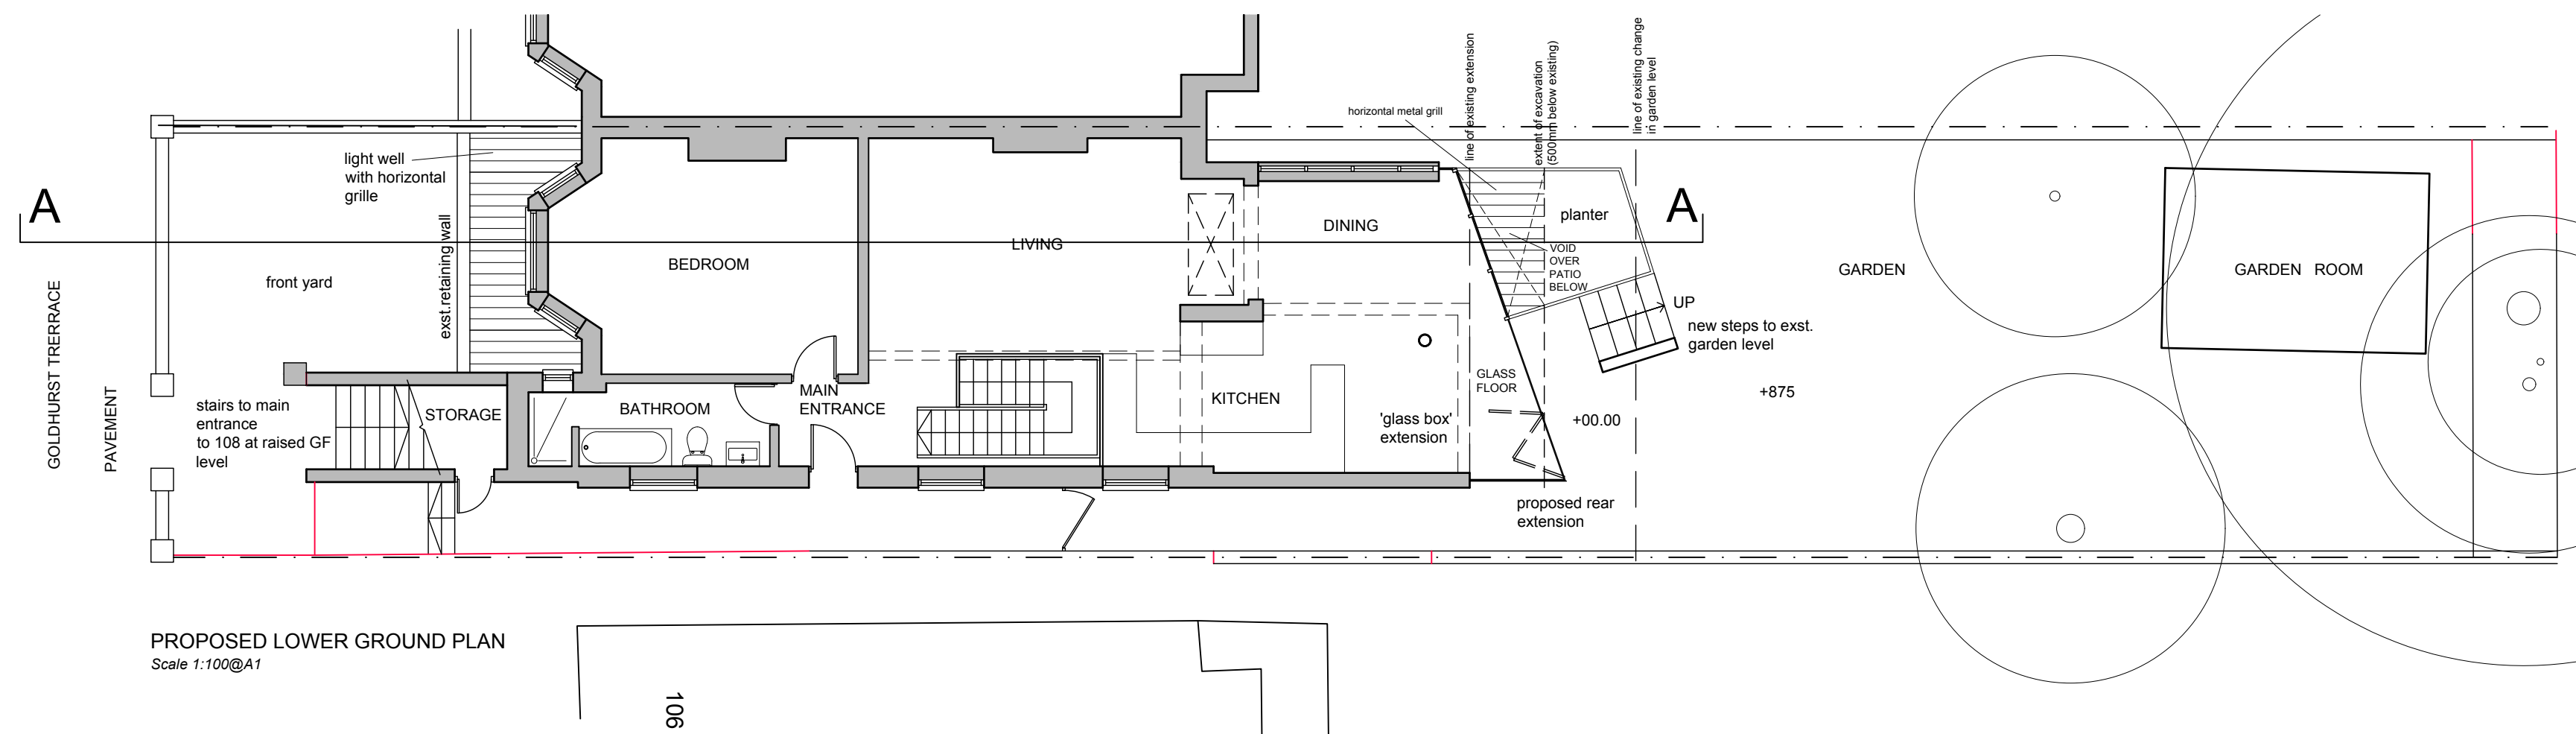
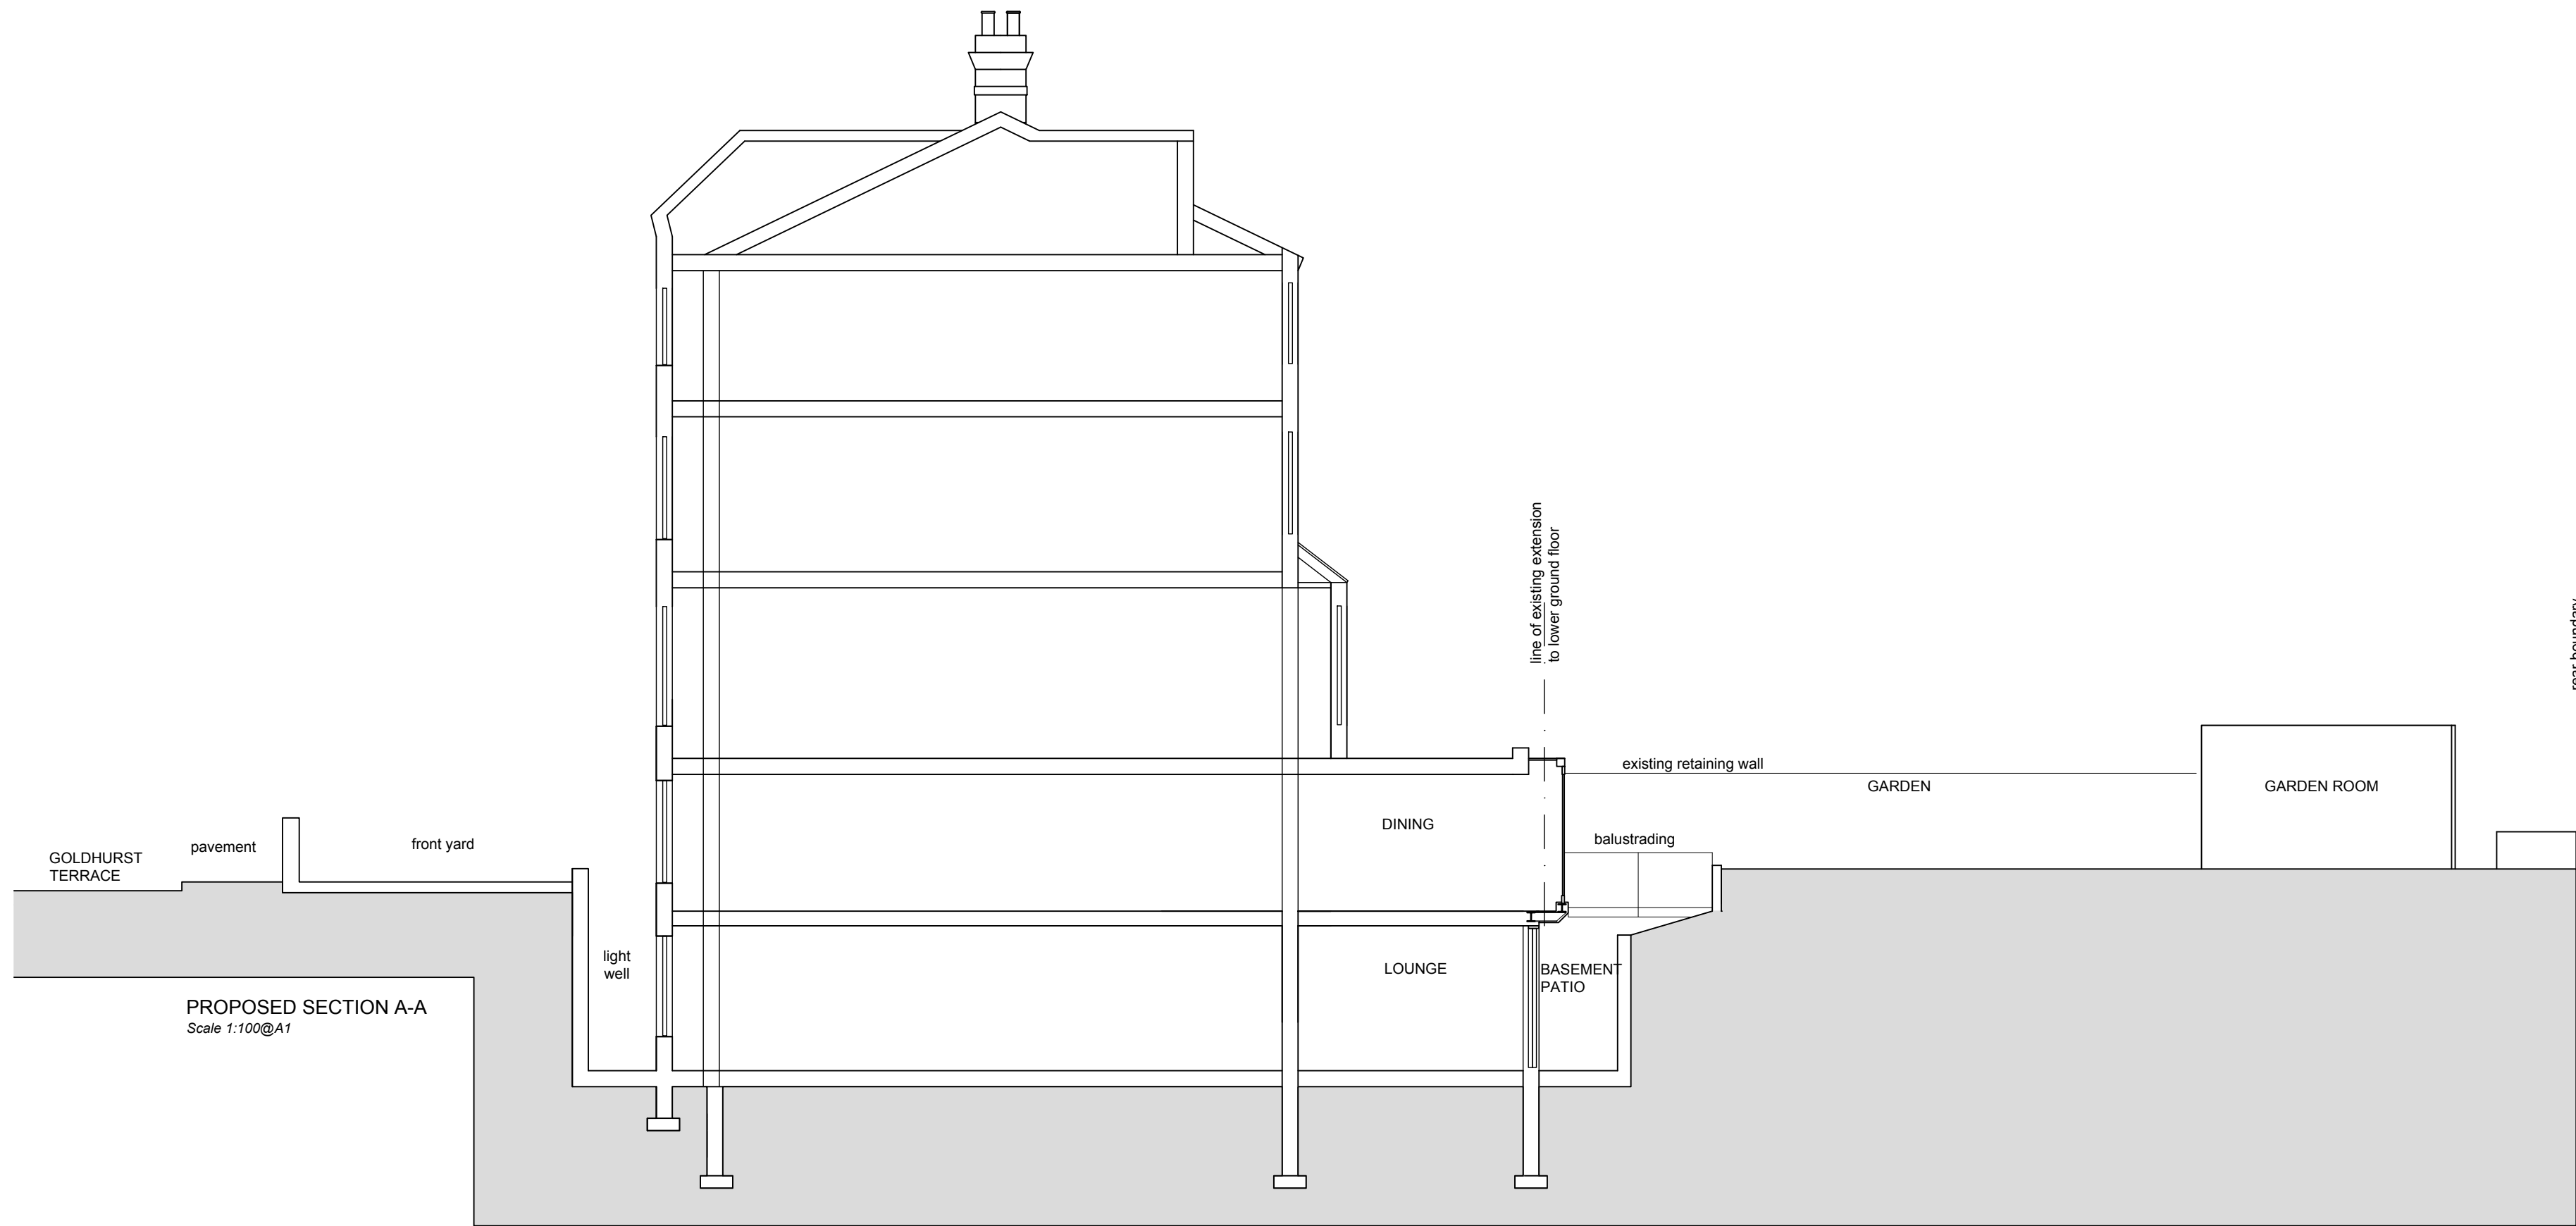


PLANNING

client
Brad Briggs

site
108a Goldhurst Terrace
London NW6

drawing
PROPOSALS 1 of 2

scale
1:100@ A1

author
BAL NW

date
MAY 17

proj. no.
N111

draw. no.
P10

revision
B

Nicholas C Williams RIBA

ncwarchitecture@gmail.com