

Reproduced from the OS map with the permission of the Controller of H.M.S.O. Licence No. LA086339.

London Borough of Camden

Environment Department

Town Hall Extension


Argyle Street Entrance

London WC1H 8EQ

8 FROGMAL LANE

Date: 5-Nov-1996

Scale: 1 : 1250

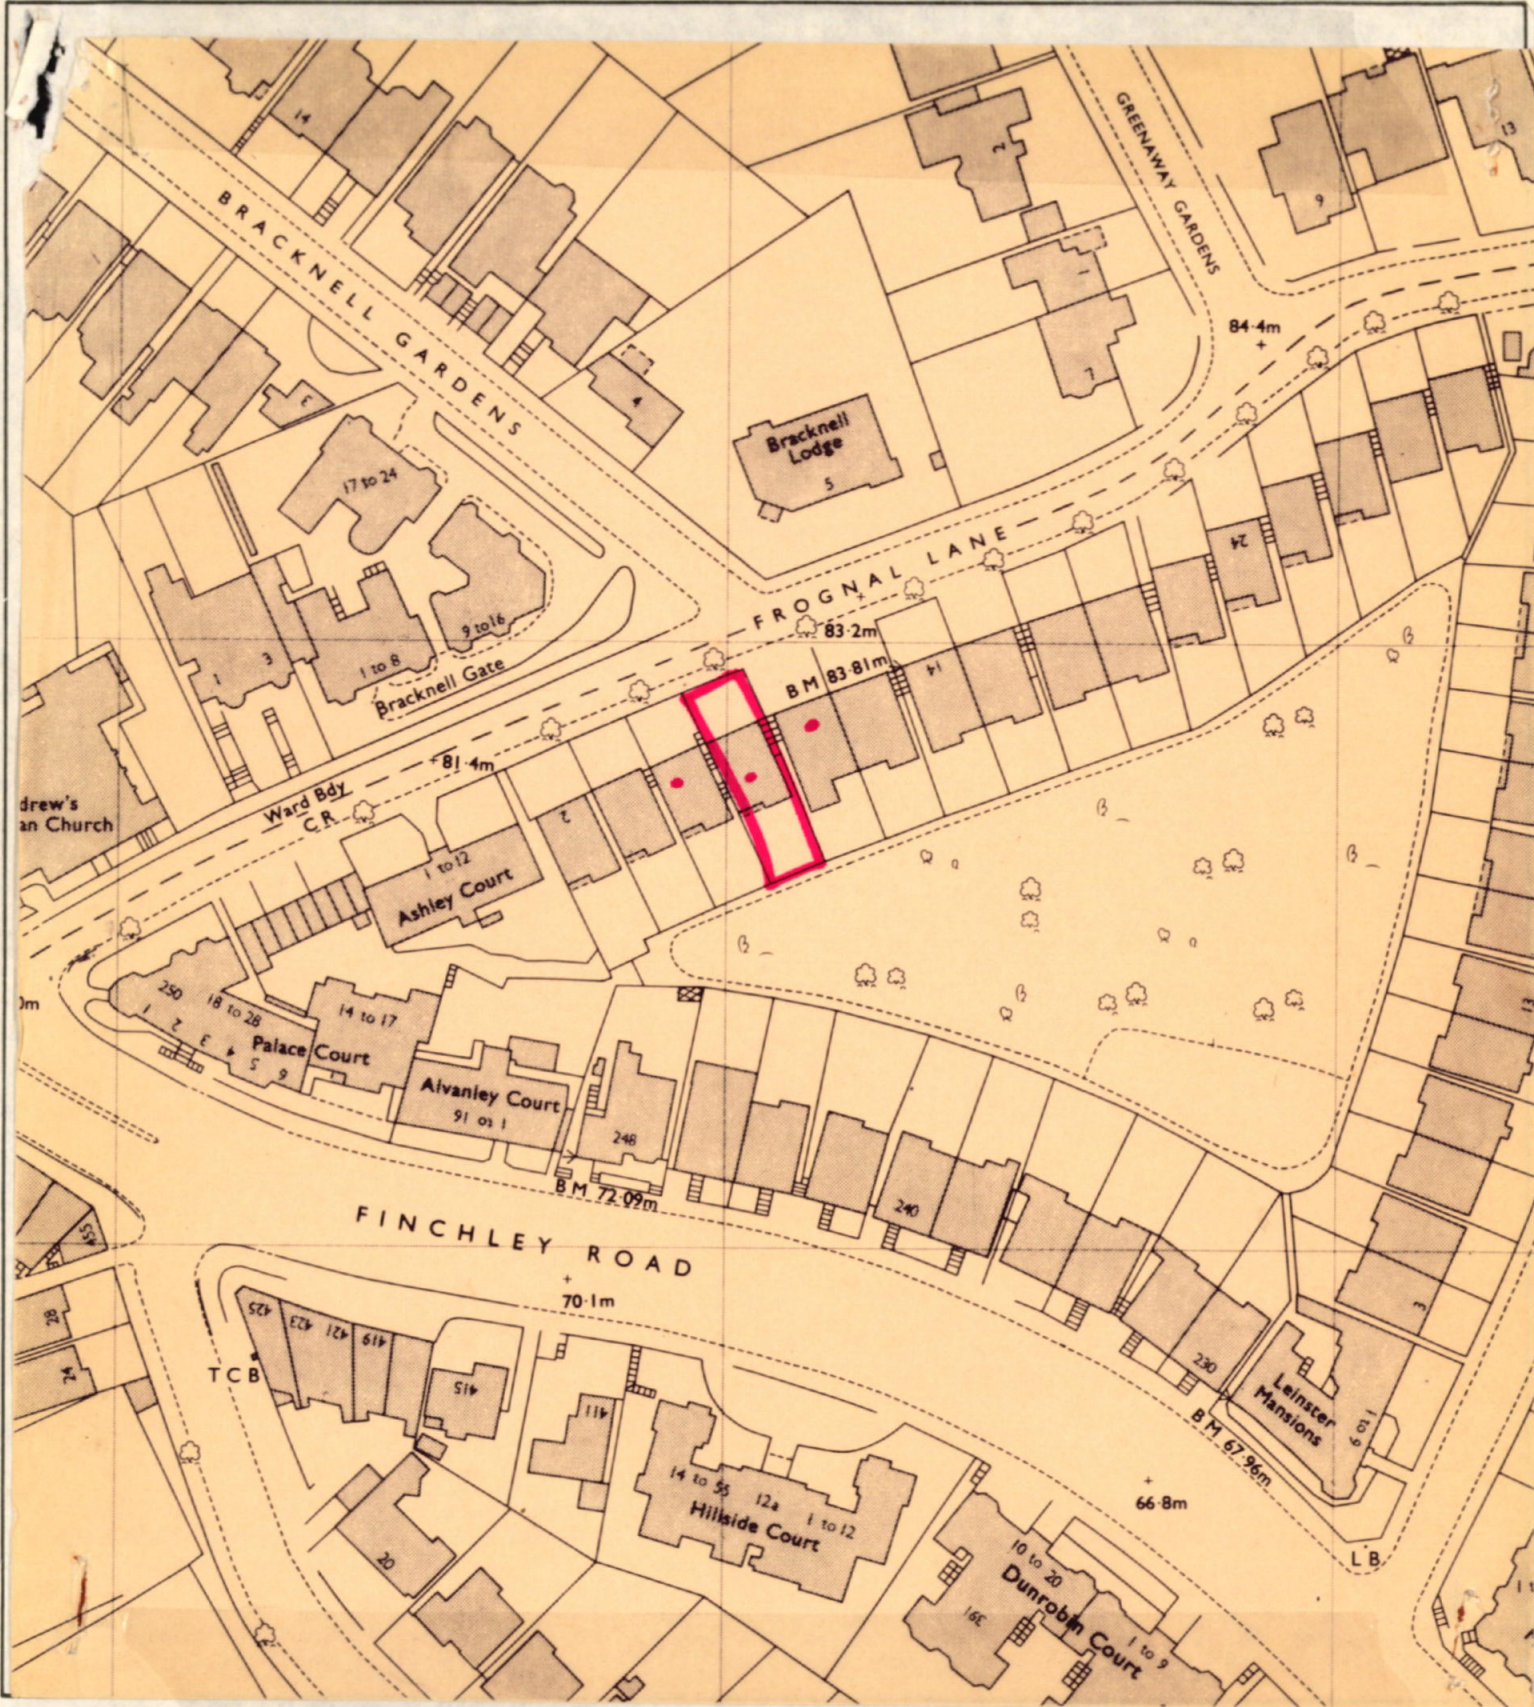

London Borough of Camden
Town and Country Planning Act 1971 (sections 36 & 37)
APPLICATION DATED 8th May '79

Premises
Verged RED above
8 Froggnal Lane N.W.3.