


Rev.A
 NEW/REPLACEMENT DOUBLE GLAZED SASH WINDOWS WITH TIMBER FRAME in DARK GREY PAINTED FINISH

PROPOSED SECTION D-D 1:50@A3

= PROPOSED/NEW ITEMS

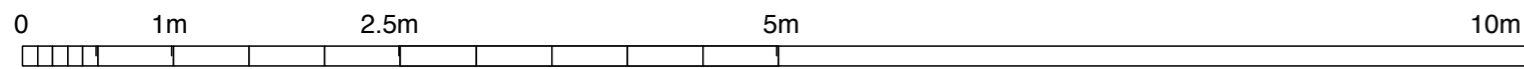

PROPOSED SECTION D-D 51 Spencer Rise NW5 1AR	drawing ref: SPR 121P (Rev.A)	Scale: 1:50&1:25@A3	
	revision: A	date: 13th/July/2019	design/drawn by:
	The Jounetsu Creator Ltd (Architectural Designer) www.thejounetsucreator.com		