



EXISTING SECTION A1-A1 1:50@A3

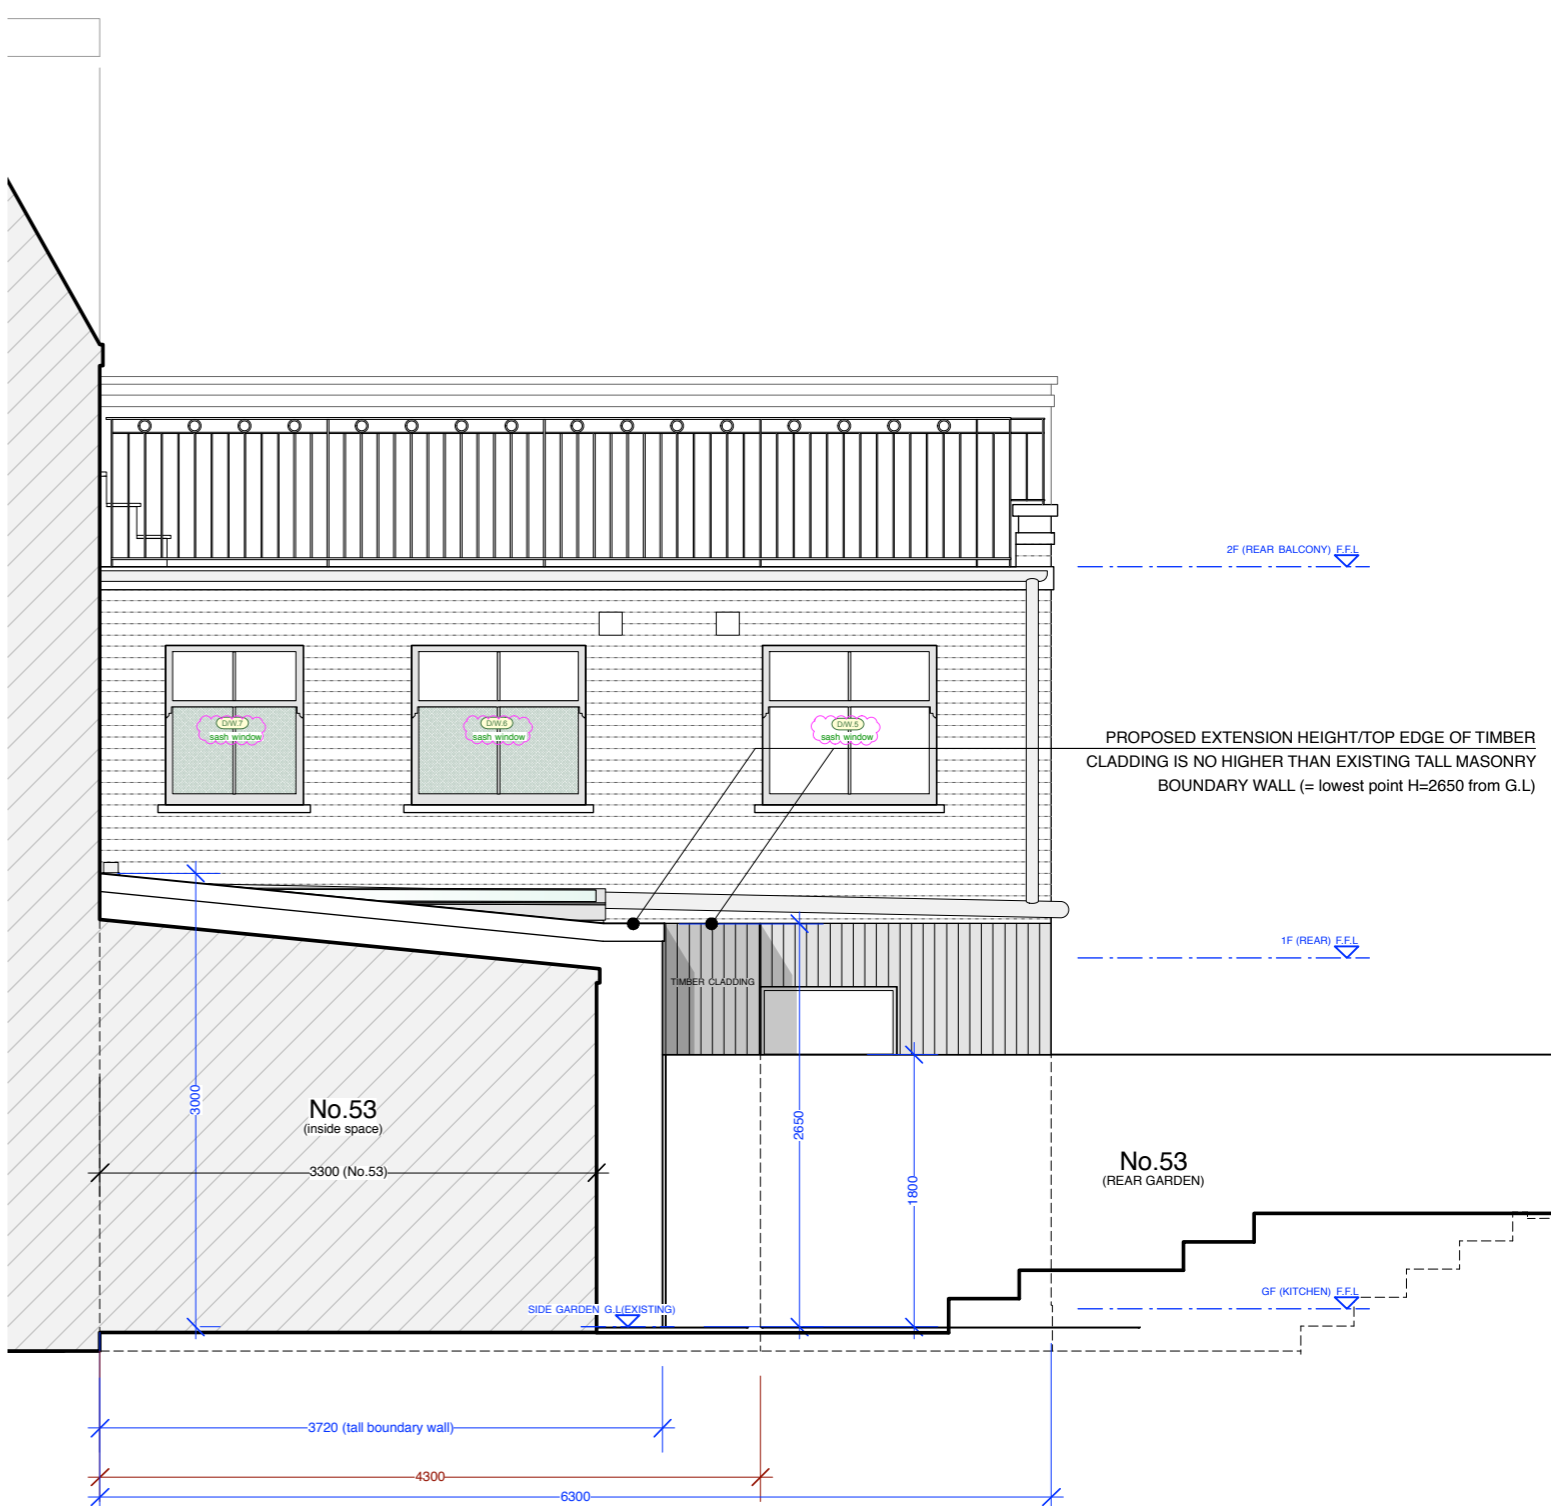

PROPOSED SECTION A1-A1 1:50@A3

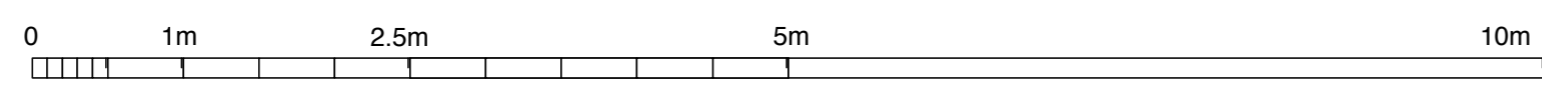

EXISTING & PROPOSED SECTION A1 - A1		drawing ref: <b>SPR 131 (Rev.A)</b>	Scale: 1:50@A3
51 Spencer Rise NW5 1AR		revision: A	date: 13th/July/2019
		design/drawn by: The Jounetsu Creator Ltd (Architectural Designer) www.thejounetsucreator.com	