



EXISTING SECTION A-A/SIDE ELEVATION 1:50@A3

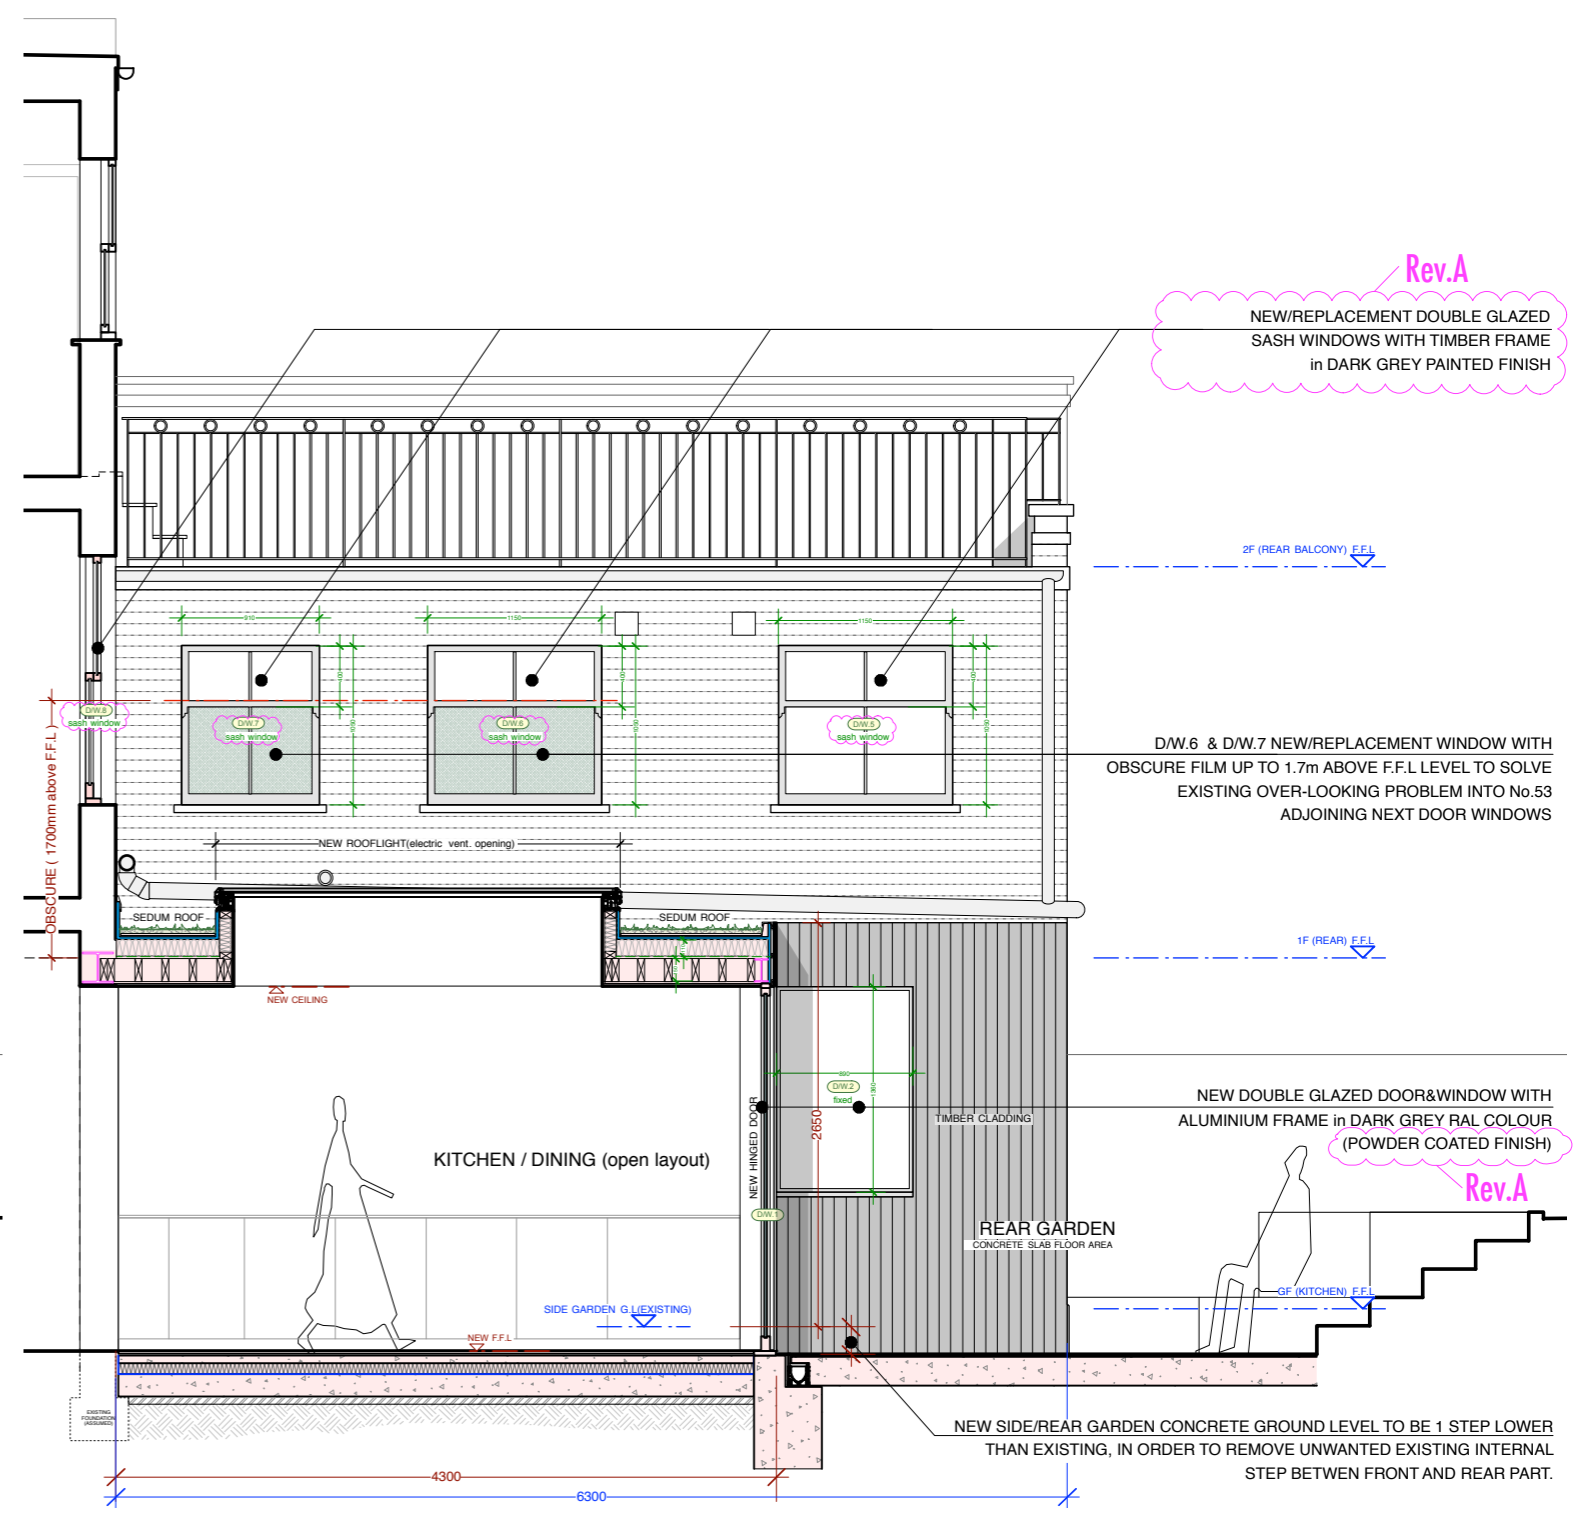

PROPOSED SECTION A-A/SIDE ELEVATION 1:50@A3

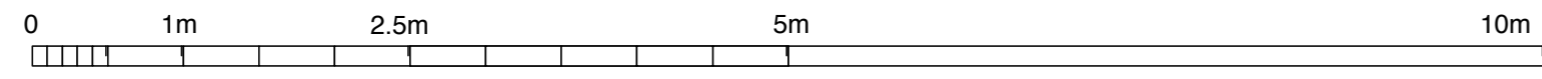

EXISTING & PROPOSED SECTION A-A / SIDE ELEVATION		drawing ref: SPR 130 (Rev.A)	Scale: 1:50@A3
51 Spencer Rise NW5 1AR		revision: A	date: 13th/July/2019
		design/drawn by: The Jounetsu Creator Ltd (Architectural Designer) www.thejounetsucreator.com	