



No.53 SIDE ELEVATION

No.53 SIDE ELEVATION

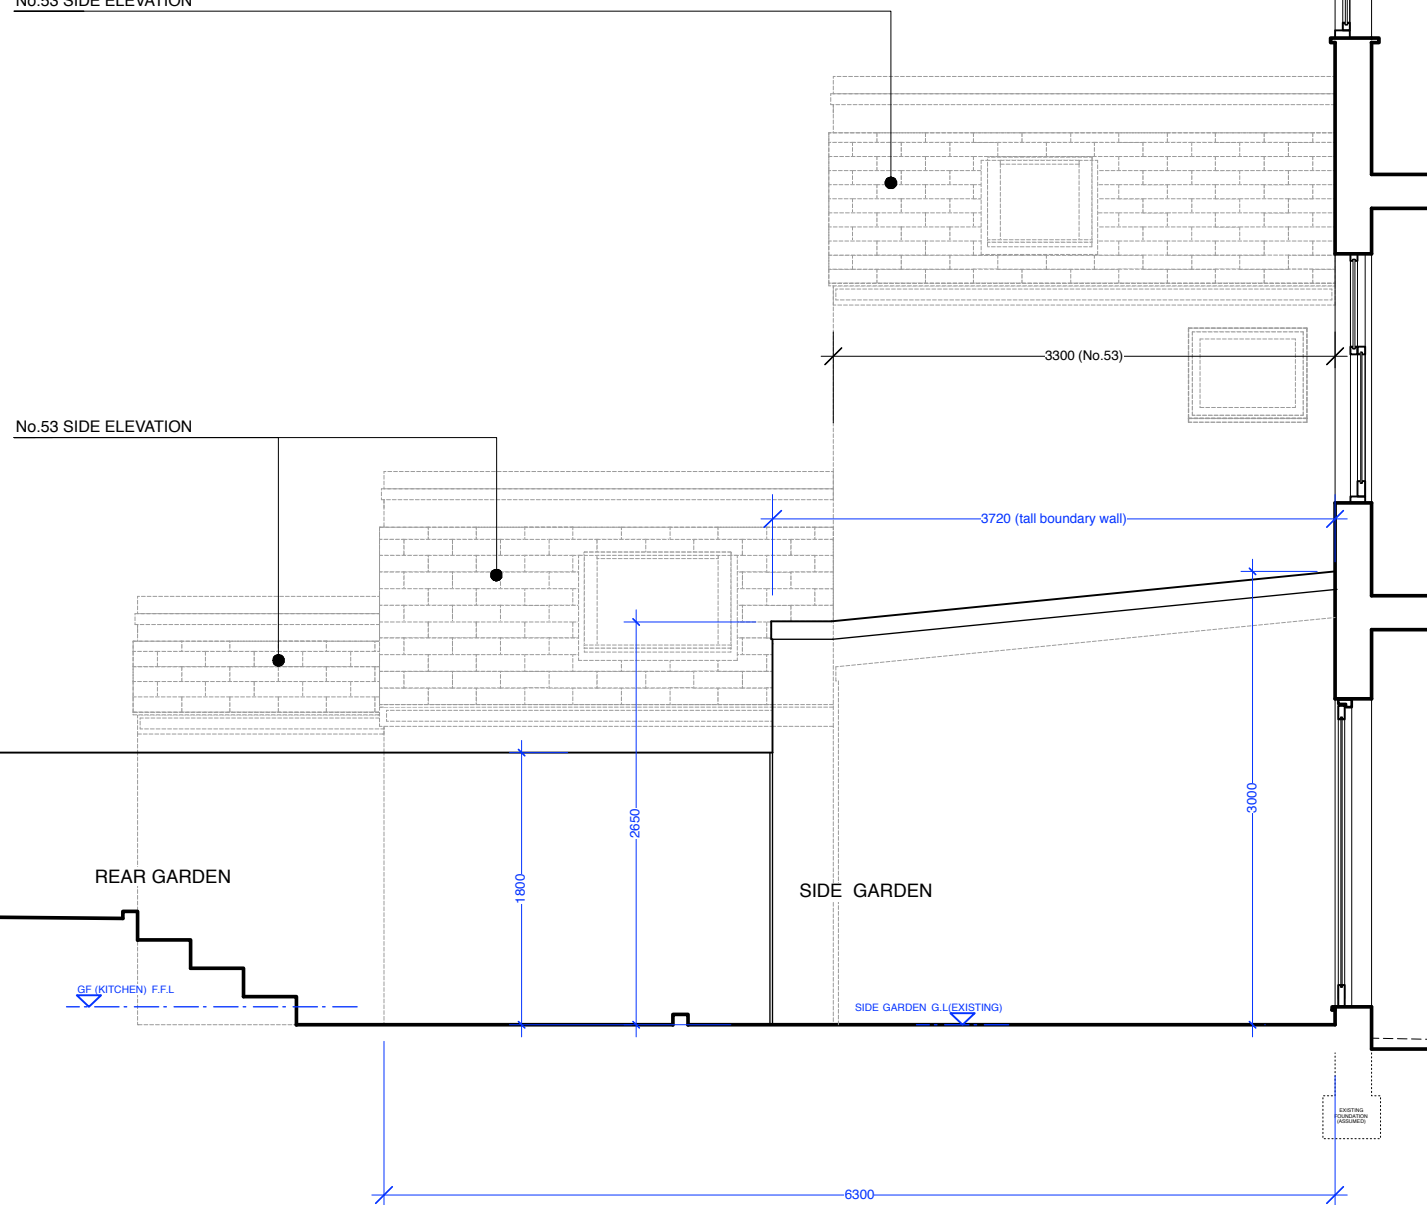


--- OUTLINE OF EXISTING BOUNDARY WALL (behind)
TO BE RETAINED AS EXISTING

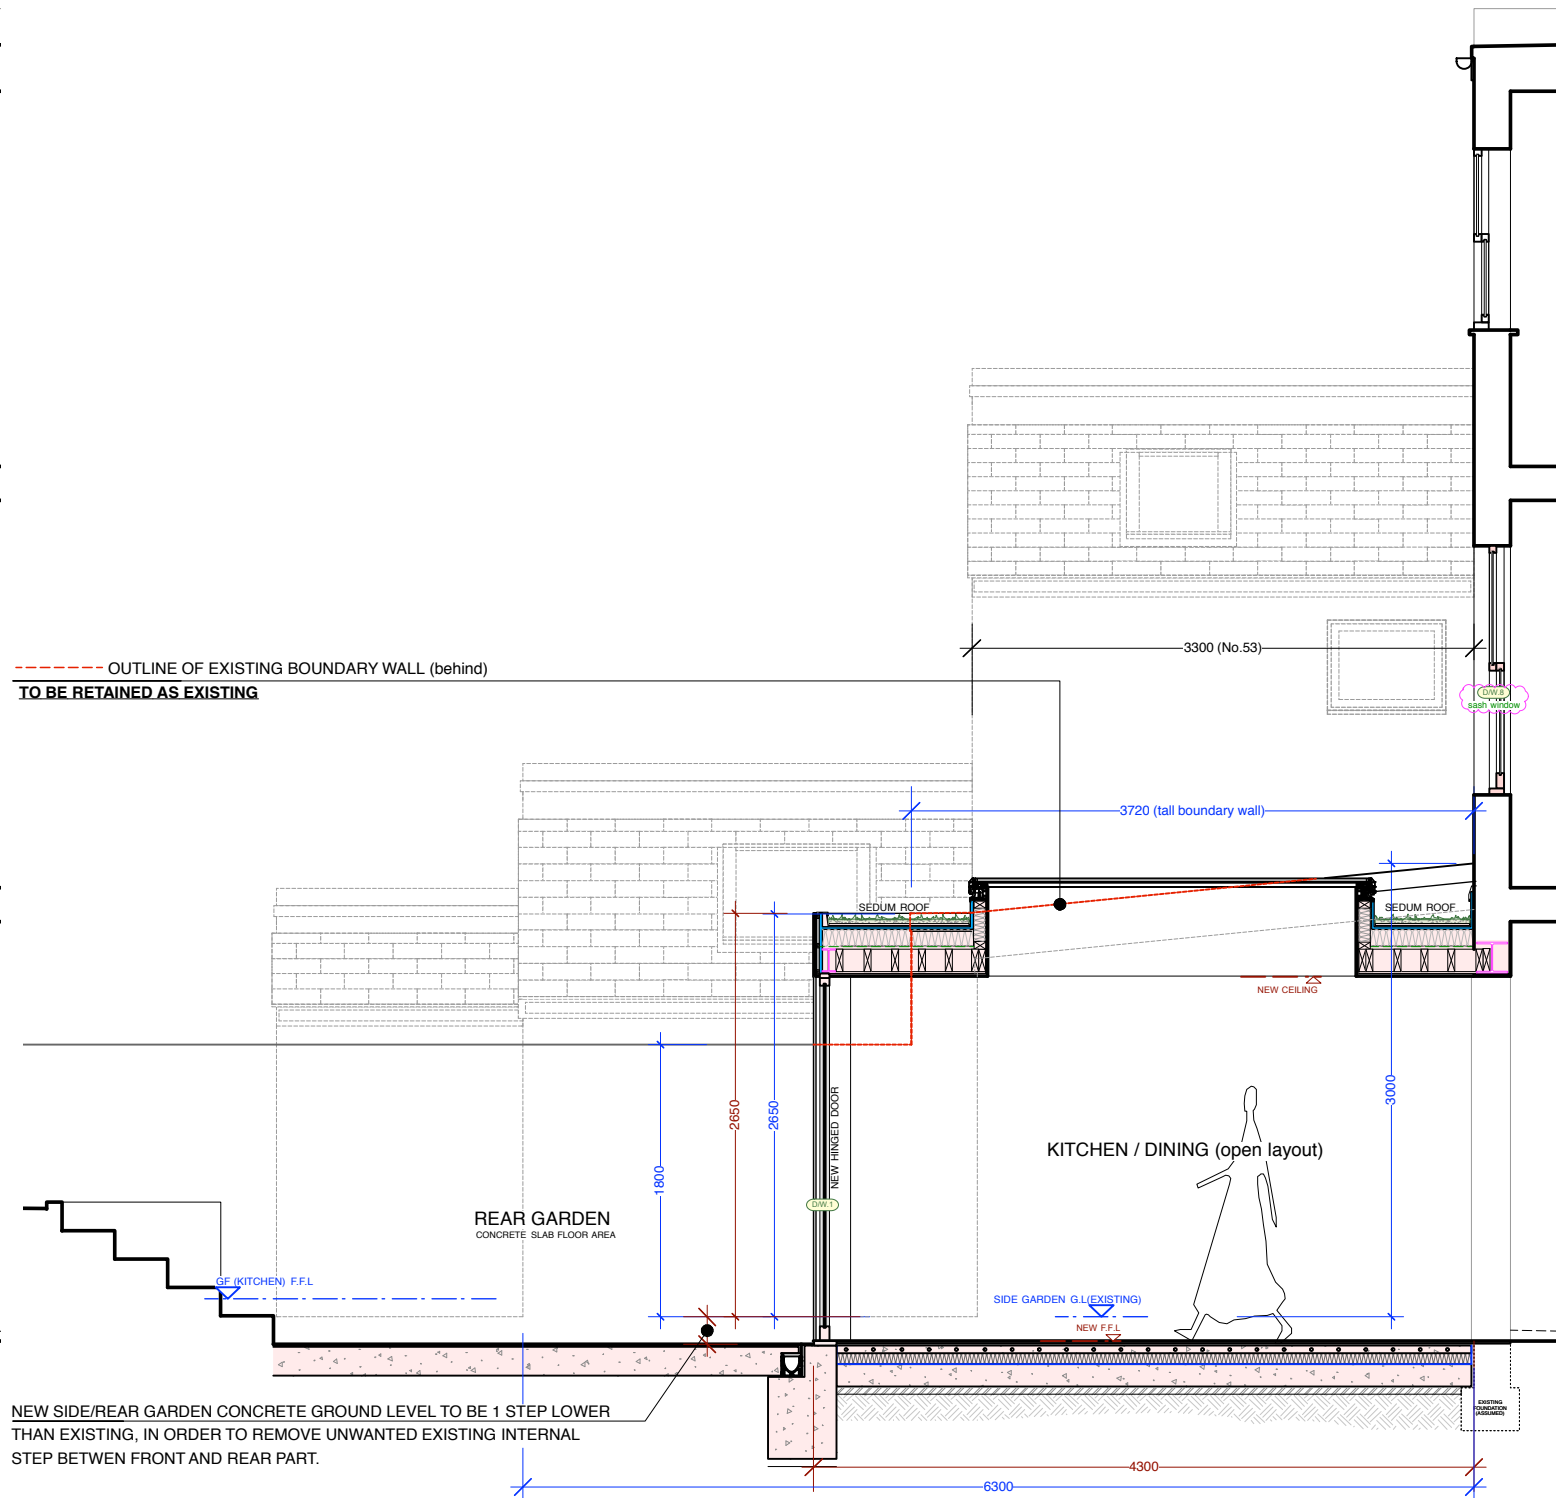

NEW SIDE/REAR GARDEN CONCRETE GROUND LEVEL TO BE 1 STEP LOWER THAN EXISTING, IN ORDER TO REMOVE UNWANTED EXISTING INTERNAL STEP BETWEEN FRONT AND REAR PART.

EXISTING SECTION C-C 1:50@A3

PROPOSED SECTION C-C 1:50@A3

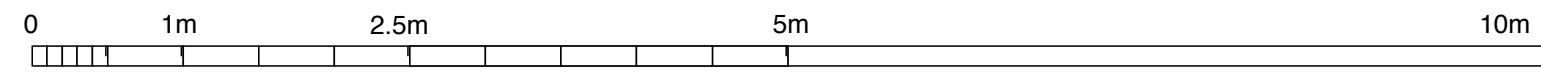

EXISTING & PROPOSED SECTION C - C		drawing ref: SPR 132 (Rev.A)	Scale: 1:50@A3
51 Spencer Rise NW5 1AR		revision: A	date: 13th/July/2019
		design/drawn by: The Jounetsu Creator Ltd (Architectural Designer) www.thejounetsucreator.com	