


28-30 Theobalds Road, London WC1X 8NX

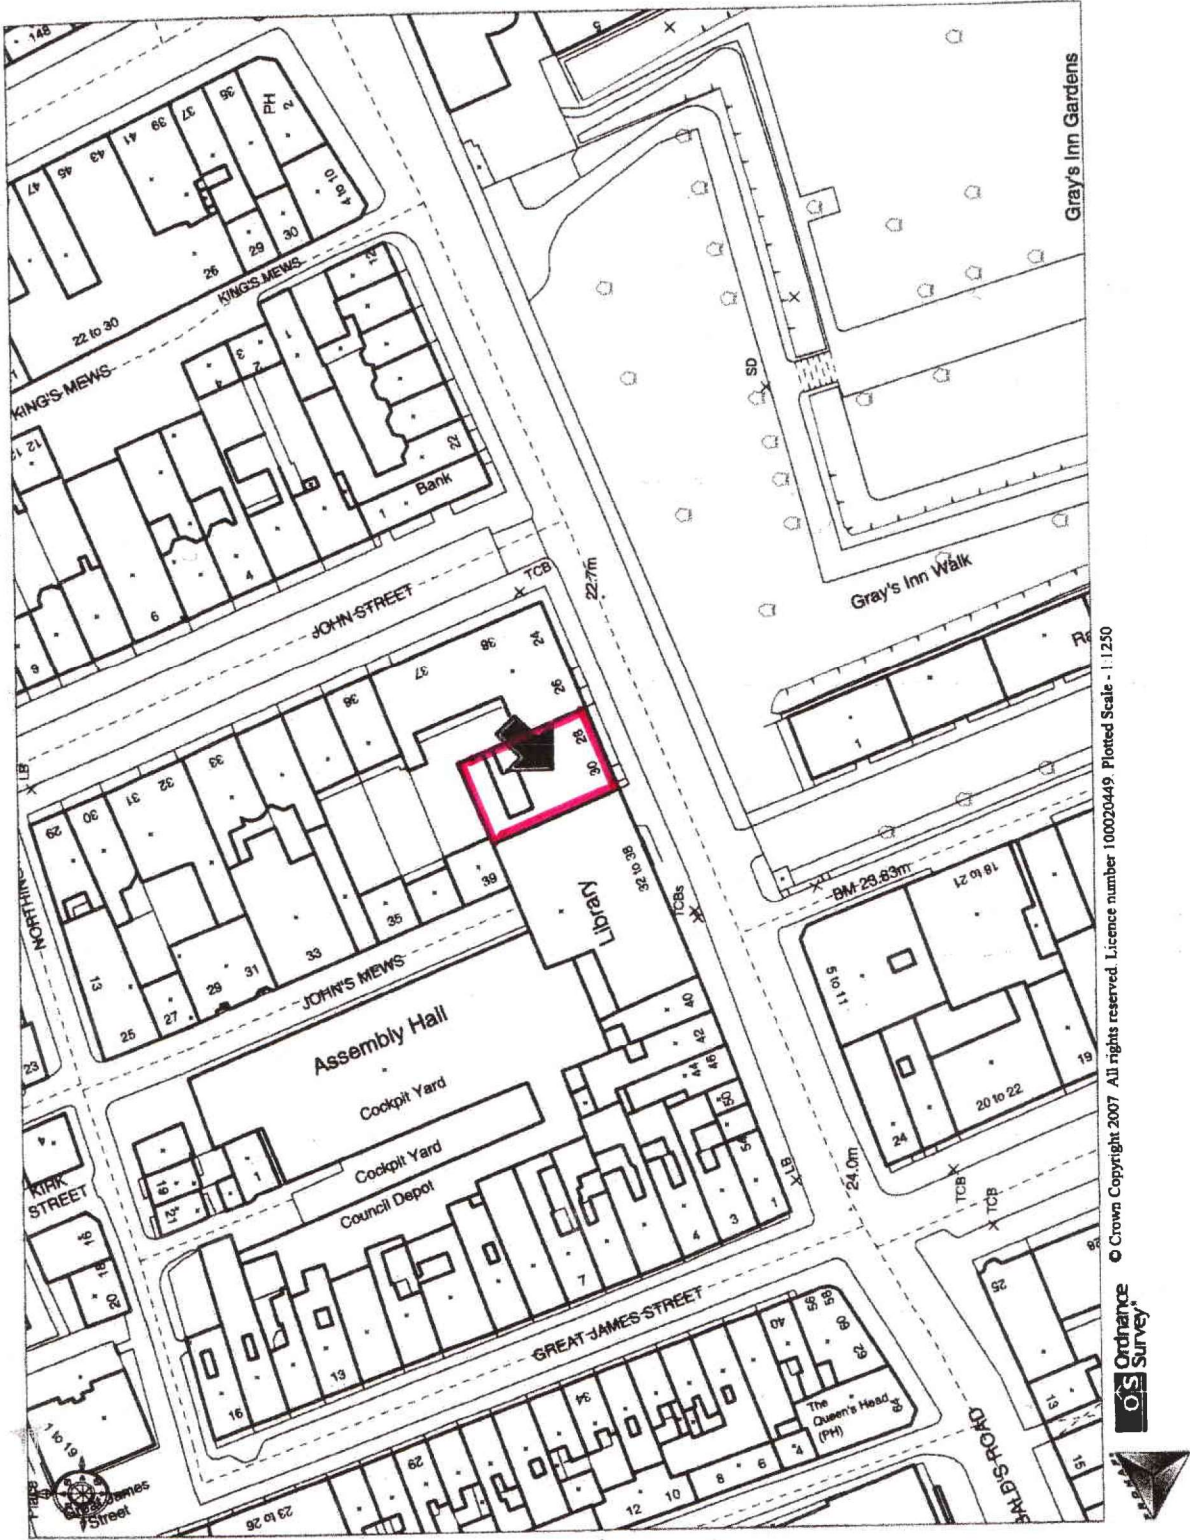

© Crown Copyright 2007. All rights reserved. Licence number 100020449. Plotted Scale - 1:1250

