



External Elevation
1:20

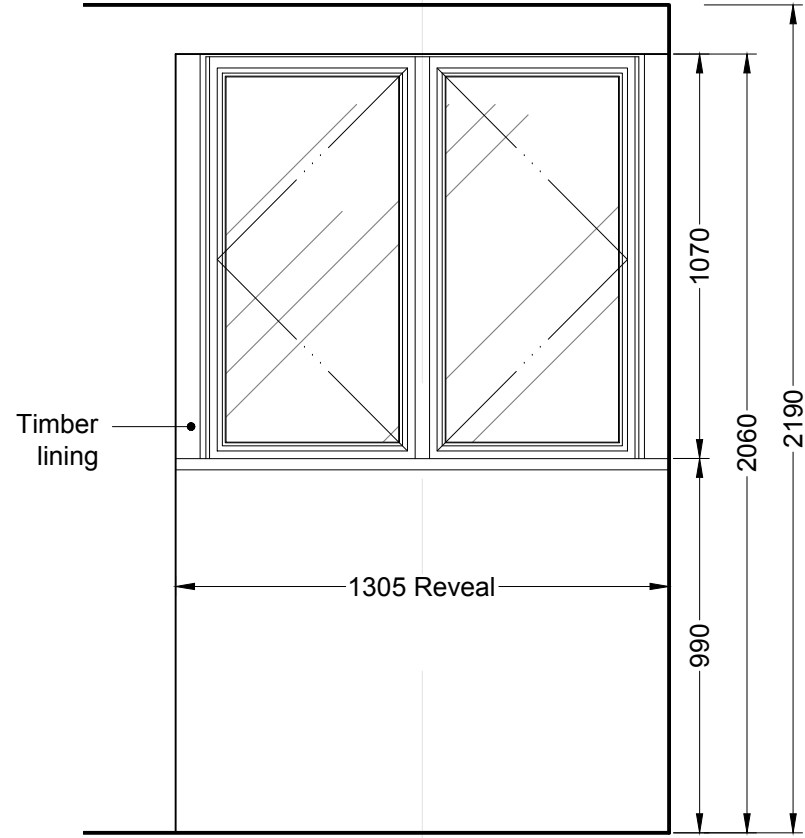


Internal Elevation
1:20

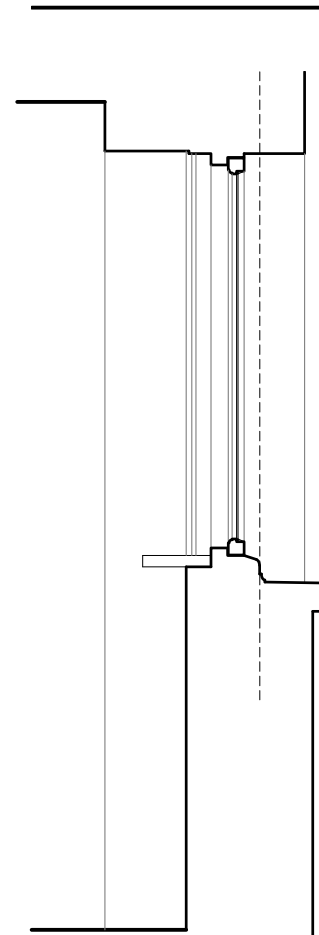


Section A-A
1:20

Reveal head
Timber lining
Window Frame

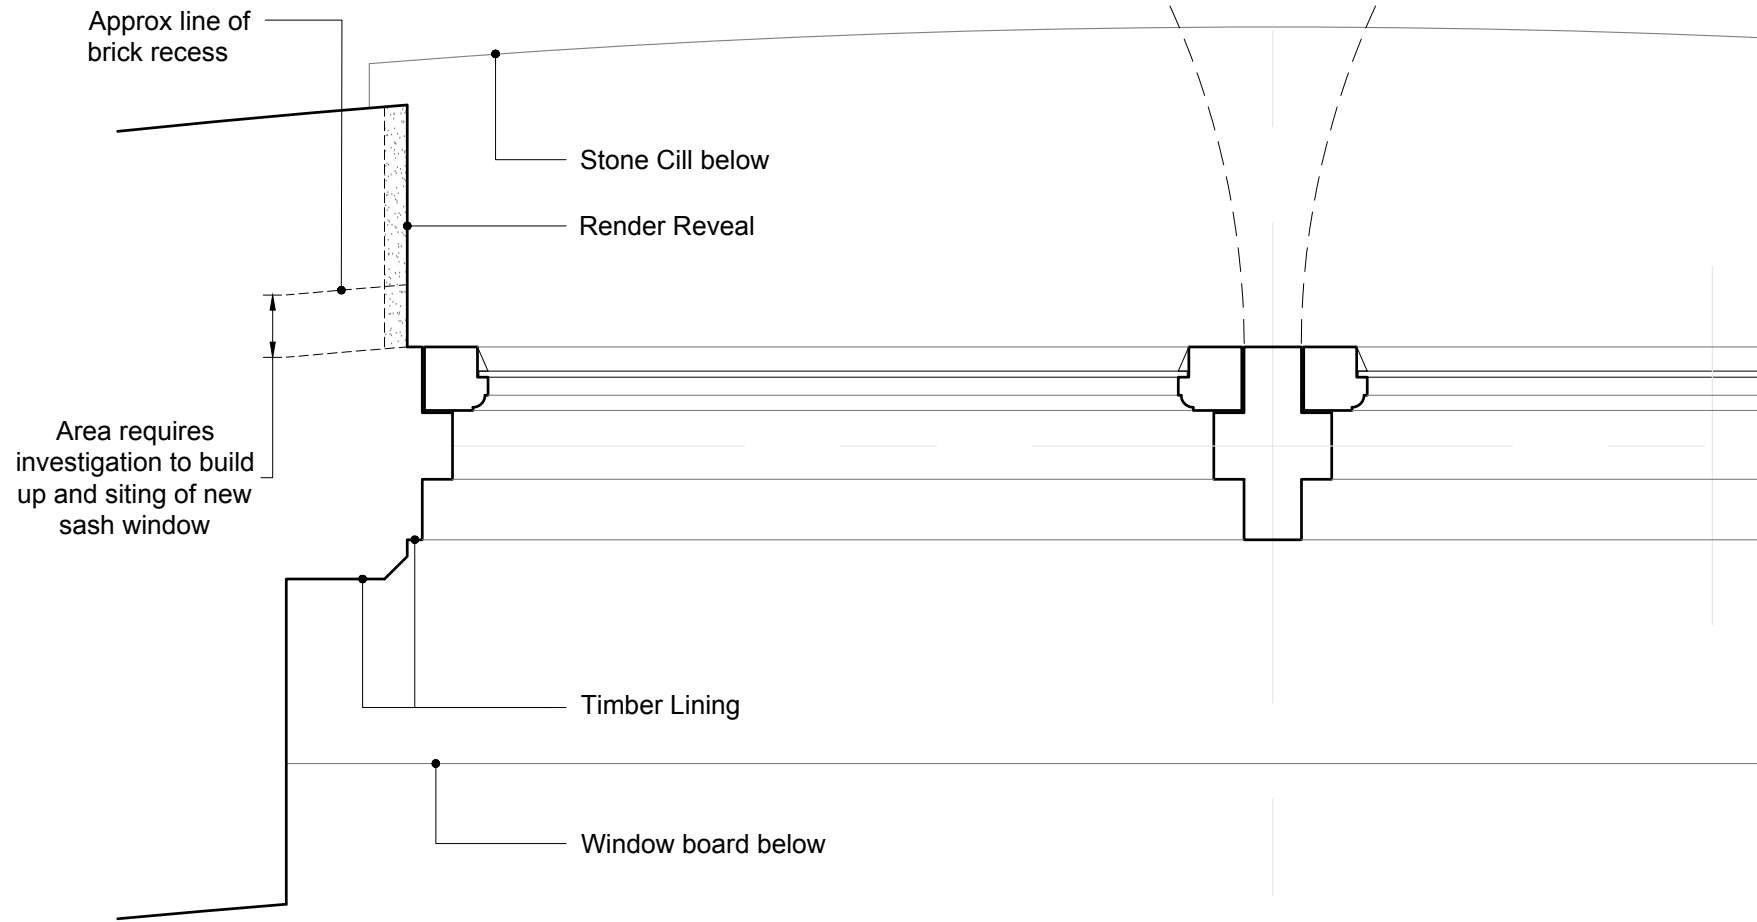

Jamb Detail
1:5

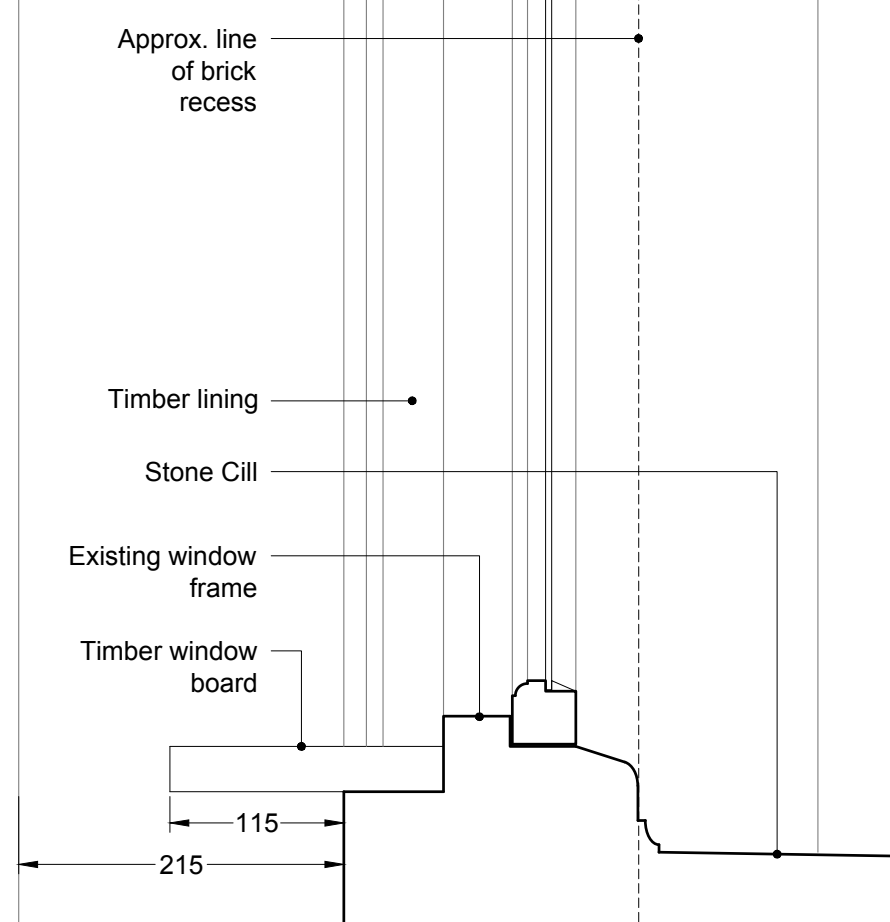

Detail Section A-A
1:5

Rev. --
No. 6240/W/06
No. 6 Fitzroy Square
EXISTING - Third Floor Windows
Scale 1:20 & 1:5 @ A3 Size
Date June 2019
Drawn REJ

RUSSELL TAYLOR ARCHITECTS
www.rtarchitects.co.uk
TEL: 020 7261 1984
TEL: 01503 273 092
mail@rtarchitects.co.uk
LONDON
CORNWALL
© Russell Taylor Architects own the copyright to this drawing and design

