

NOTES:

New Windows:

- Head rails and Stiles 46x44mm
- Meeting Rails 28mm
- Bottom Rail 75x44mm
- Glazing Bars 18x44mm


See Drawings 6240/W/105 & 6240/W/106 for elevations and sections

Straight Windows into curved openings as existing windows on the Ground and First Floors


New Sash boxes on third floor are to match those existing found on the second floor.

The glazing bar exists on the Ground Floor Library Room and the First Floor Rear room.


New Windows are to be single glazed

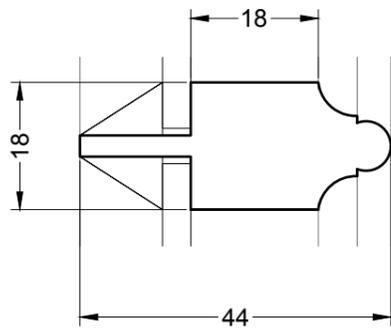

Glazing Bar - 2nd and Third Floor
1:1

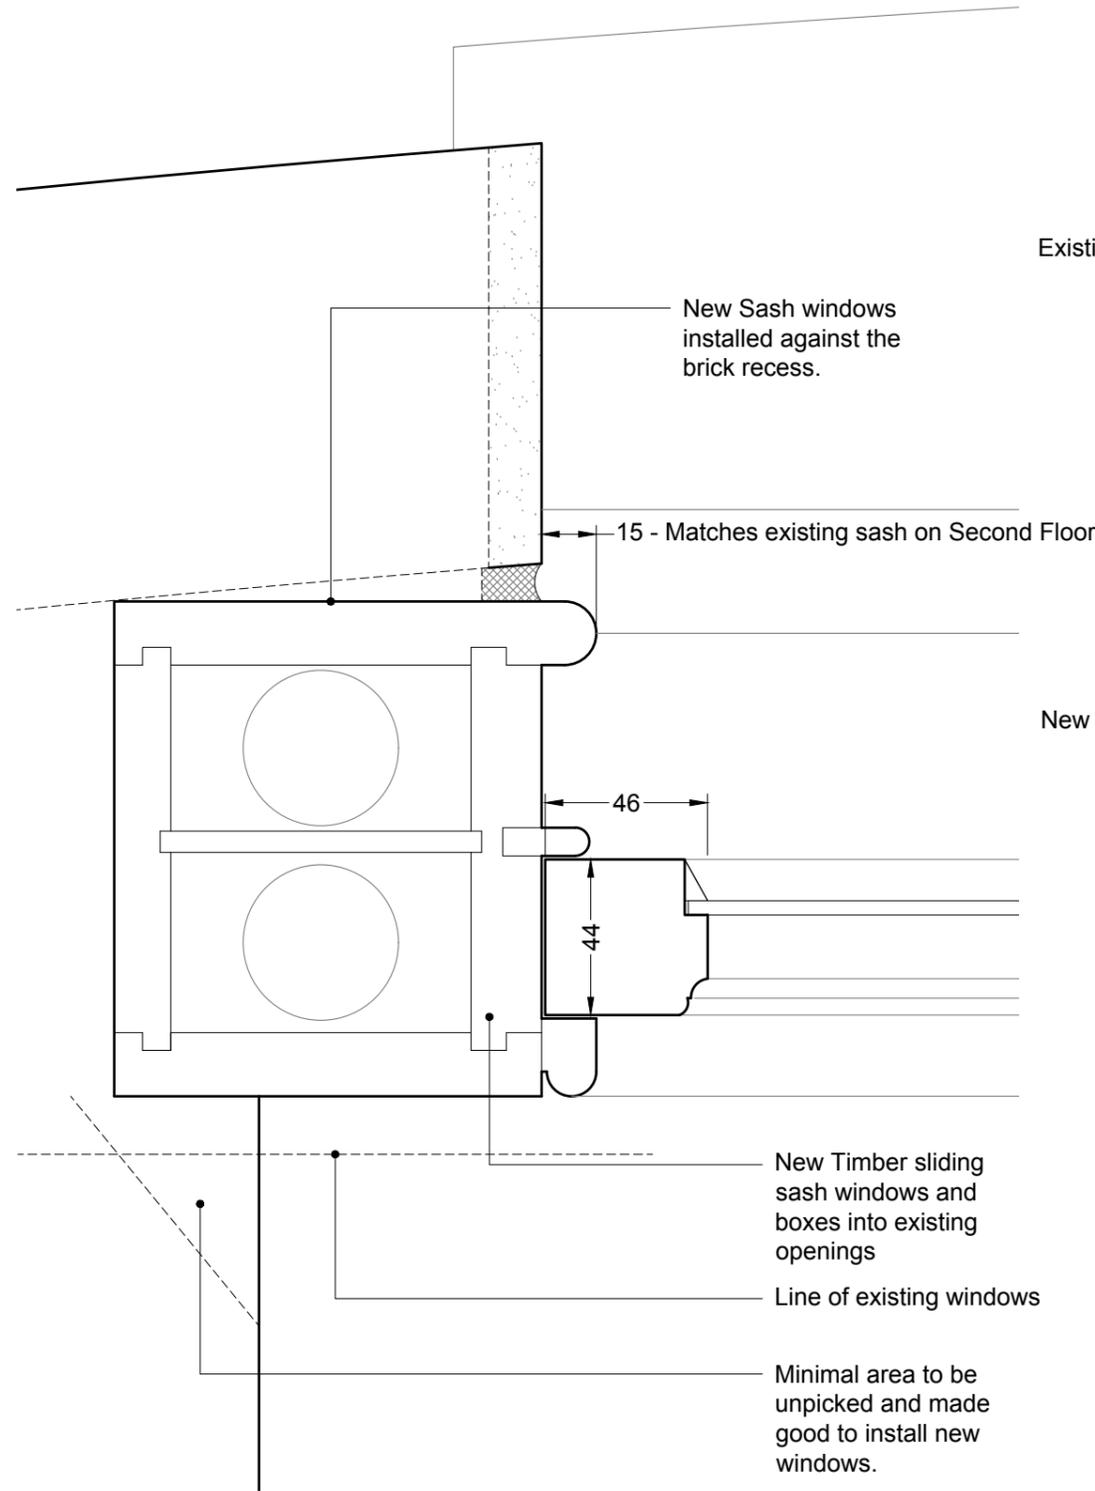

Jamb Detail - Third Floor
1:2

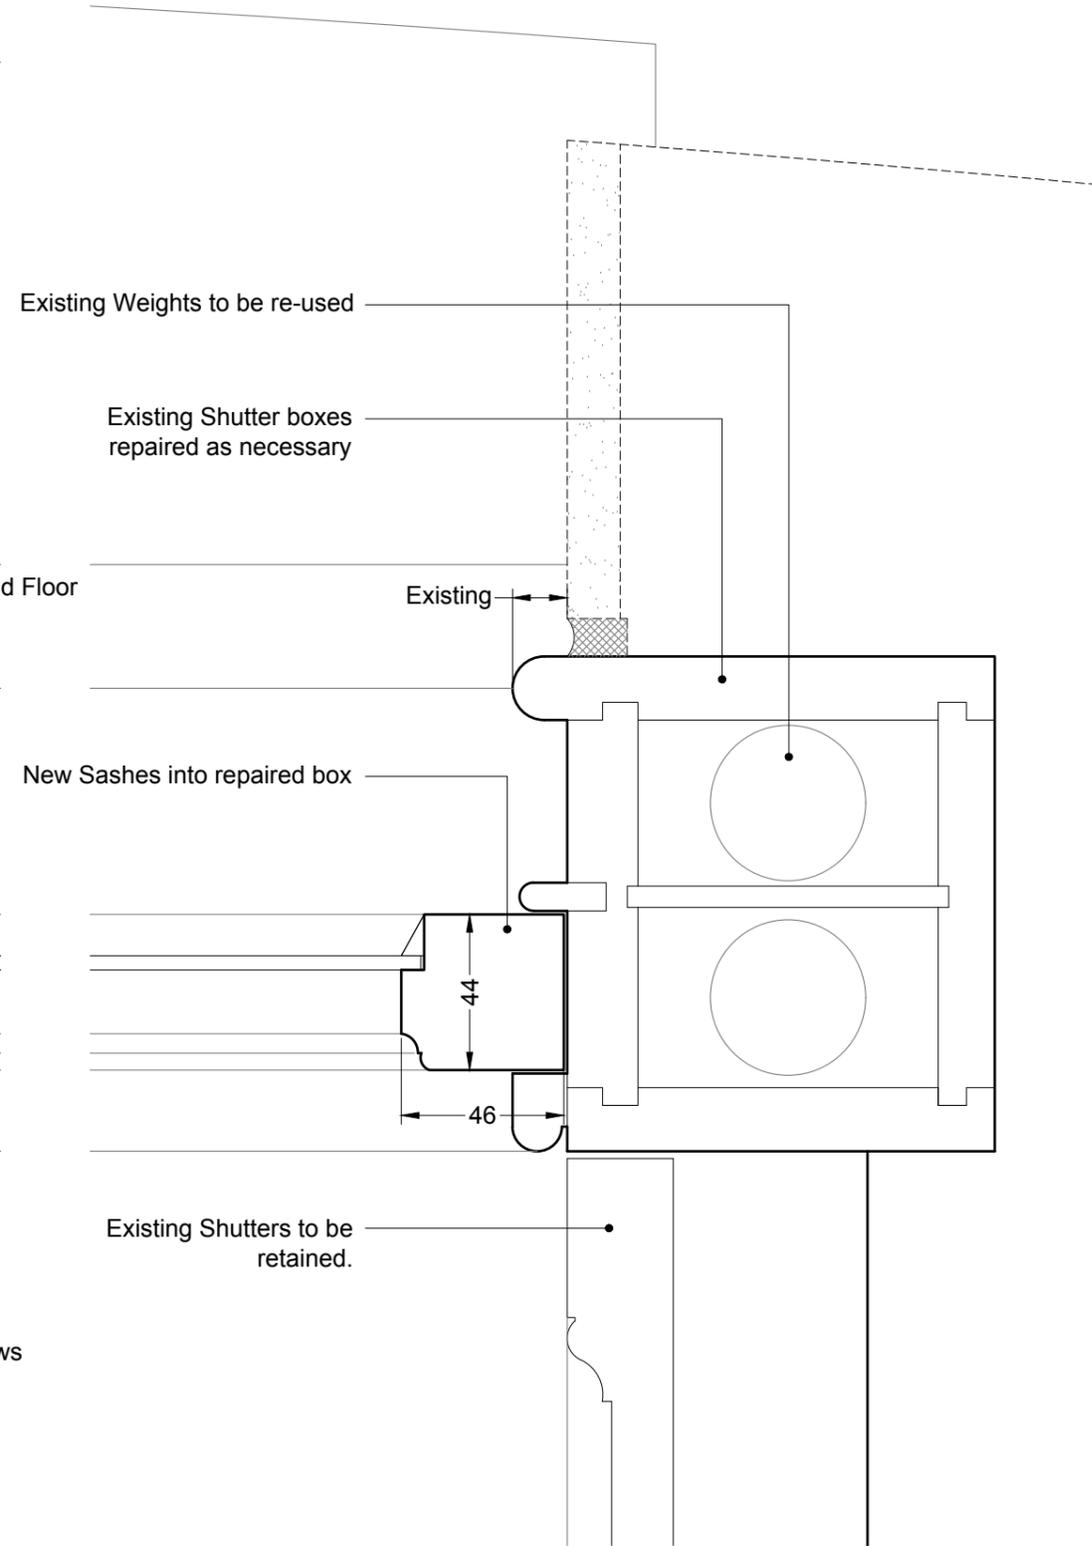

Jamb Detail - Second Floor
1:2


No. 6 Fitzroy Square 6240/W/107
 PROPOSED - Sash Window Details
 Scale 1:1 & 1:2 @ A3 Size

Drawn
 REJ

Date
 June 2019

Rev. --

RUSSELL TAYLOR ARCHITECTS
 www.rtarclhitects.co.uk
 TEL: 020 7261 1984
 TEL: 01503 273 092

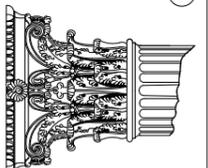

mail@rtarclhitects.co.uk
 LONDON
 CORNWALL
 © Russell Taylor Architects own the copyright to this drawing and design