

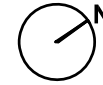


- © Fathom Architects 2017
- All dimensions are in millimeters unless otherwise noted
- All levels are in meters above ordnance datum (AOD) unless otherwise noted
- Dimensions take priority, do not scale off the drawing (accept for planning purposes)
- All dimensions to be verified on site
- Any discrepancies to be notified to Fathom in writing

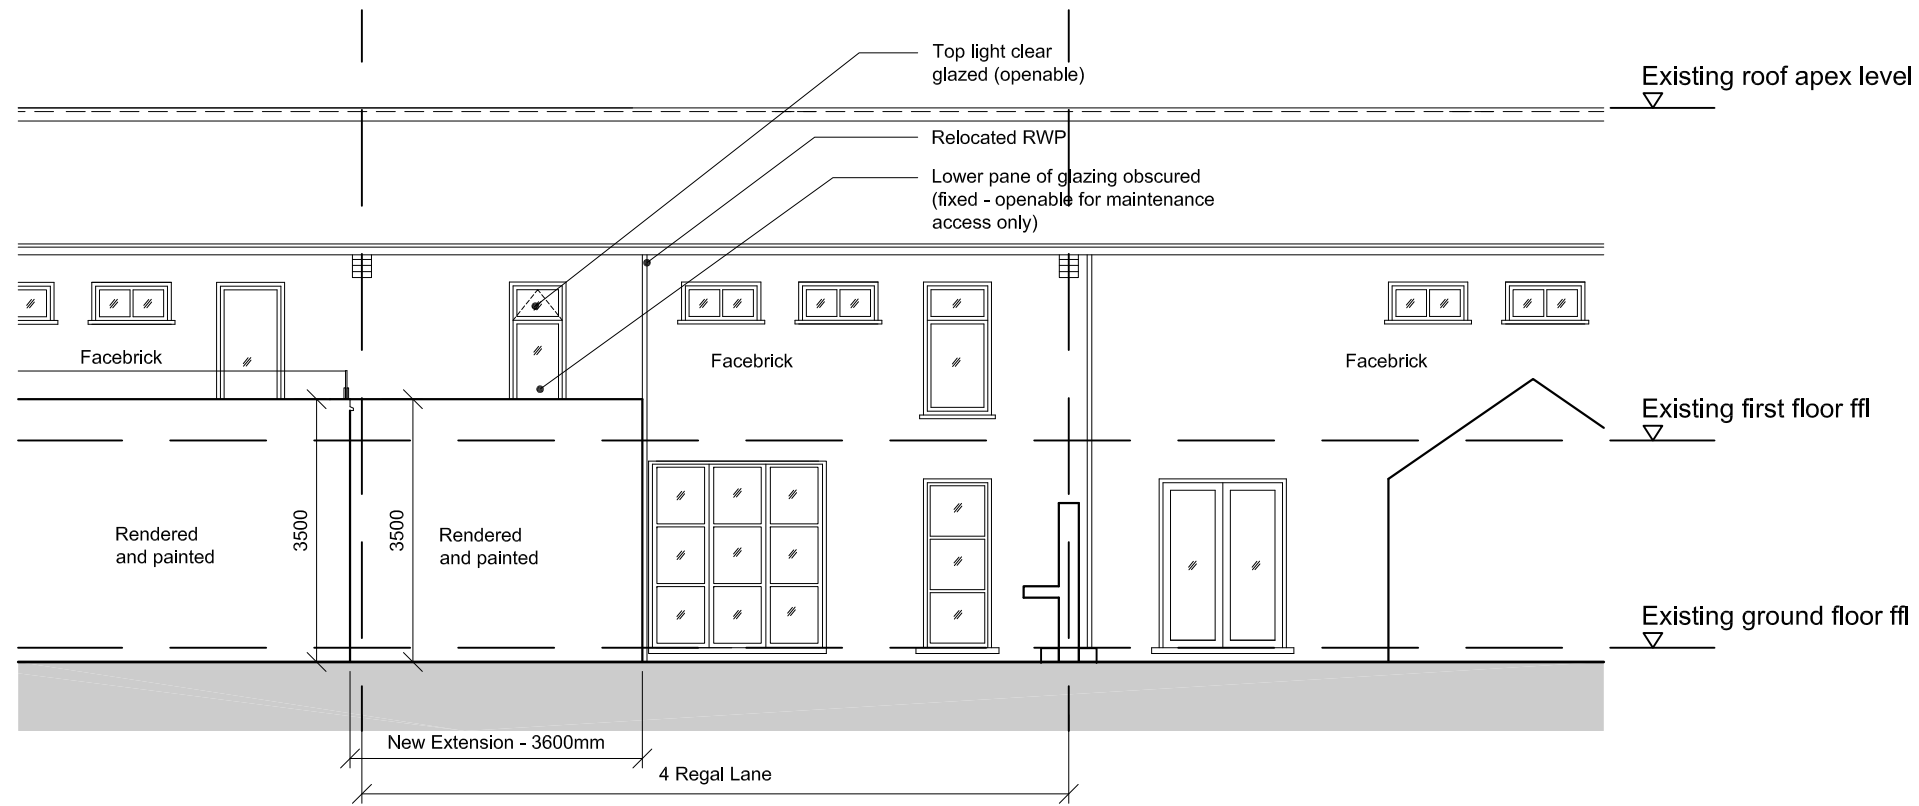

Rev.	Date	Reason for issue
0	17.11.17	Issued for planning
01	21.12.17	Issued for planning
02	22.01.18	Issued for planning
03	23.02.18	Issued for planning
04	18.05.18	Terrace removed
05	21.08.18	Bedroom window amended

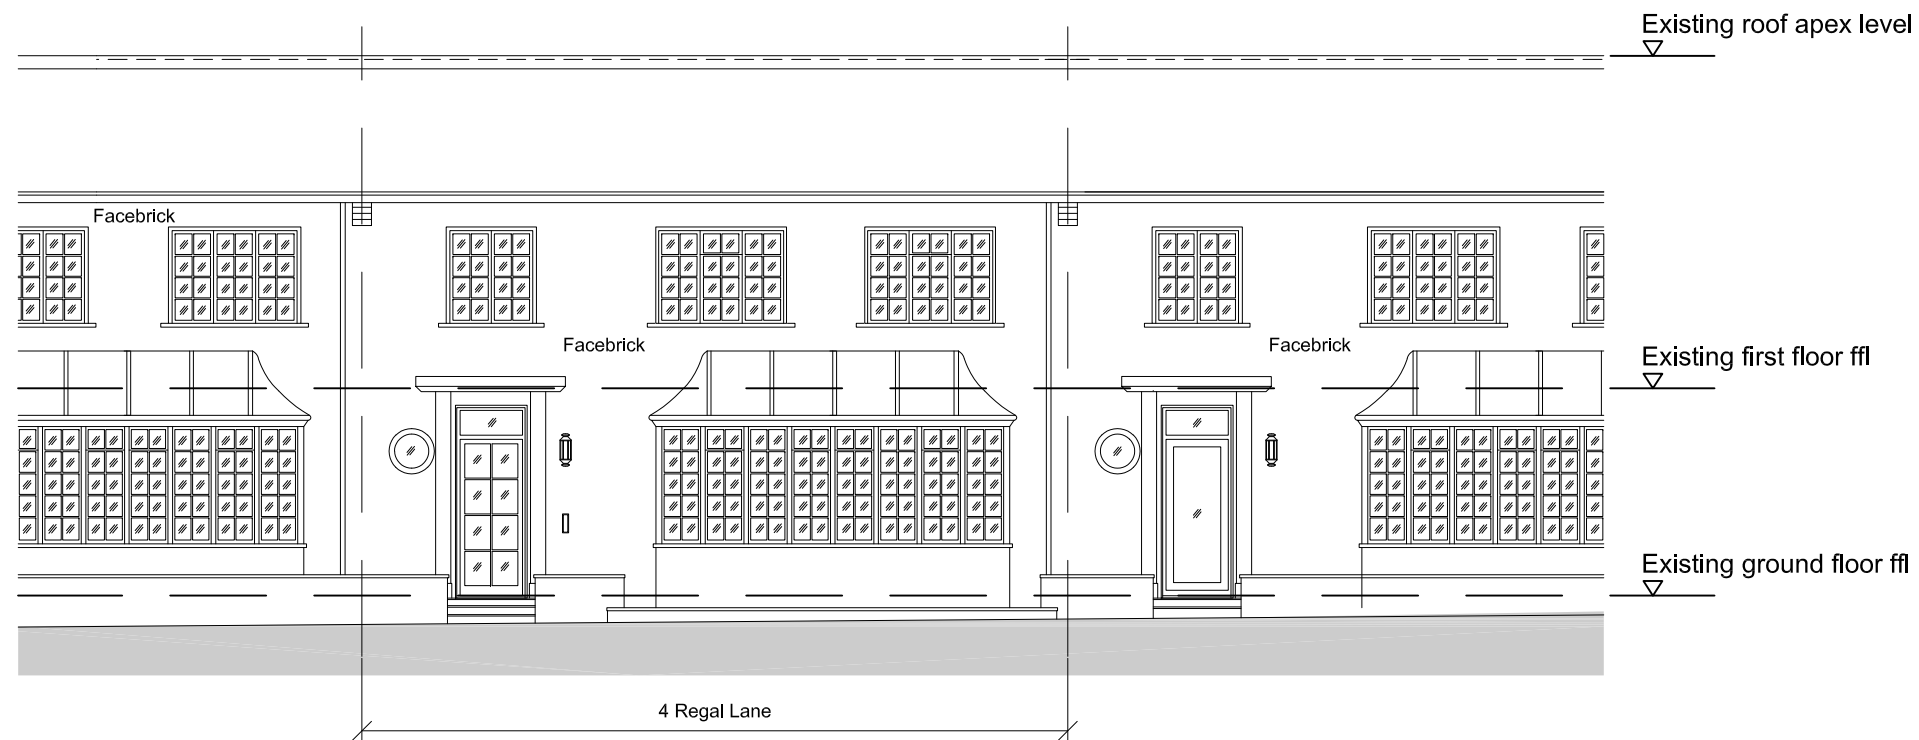

Fathom Architects

+44 (0) 20 3151 1515
fathomarchitects.com

Helen Hare
4 Regal Lane
London
NW1 7TH


Project

4 REGAL LANE

Title

PROPOSED ELEVATIONS

Scale bar 1:100

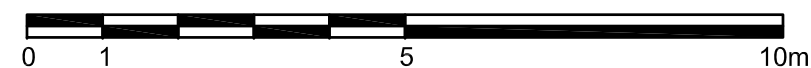

Scale	Paper size	Scale	Paper size
50	@ A1	100	@ A3
Project no.	Drawing no.	Rev.	
0016	A2200	05	