


Existing Aerial Photographs of Site

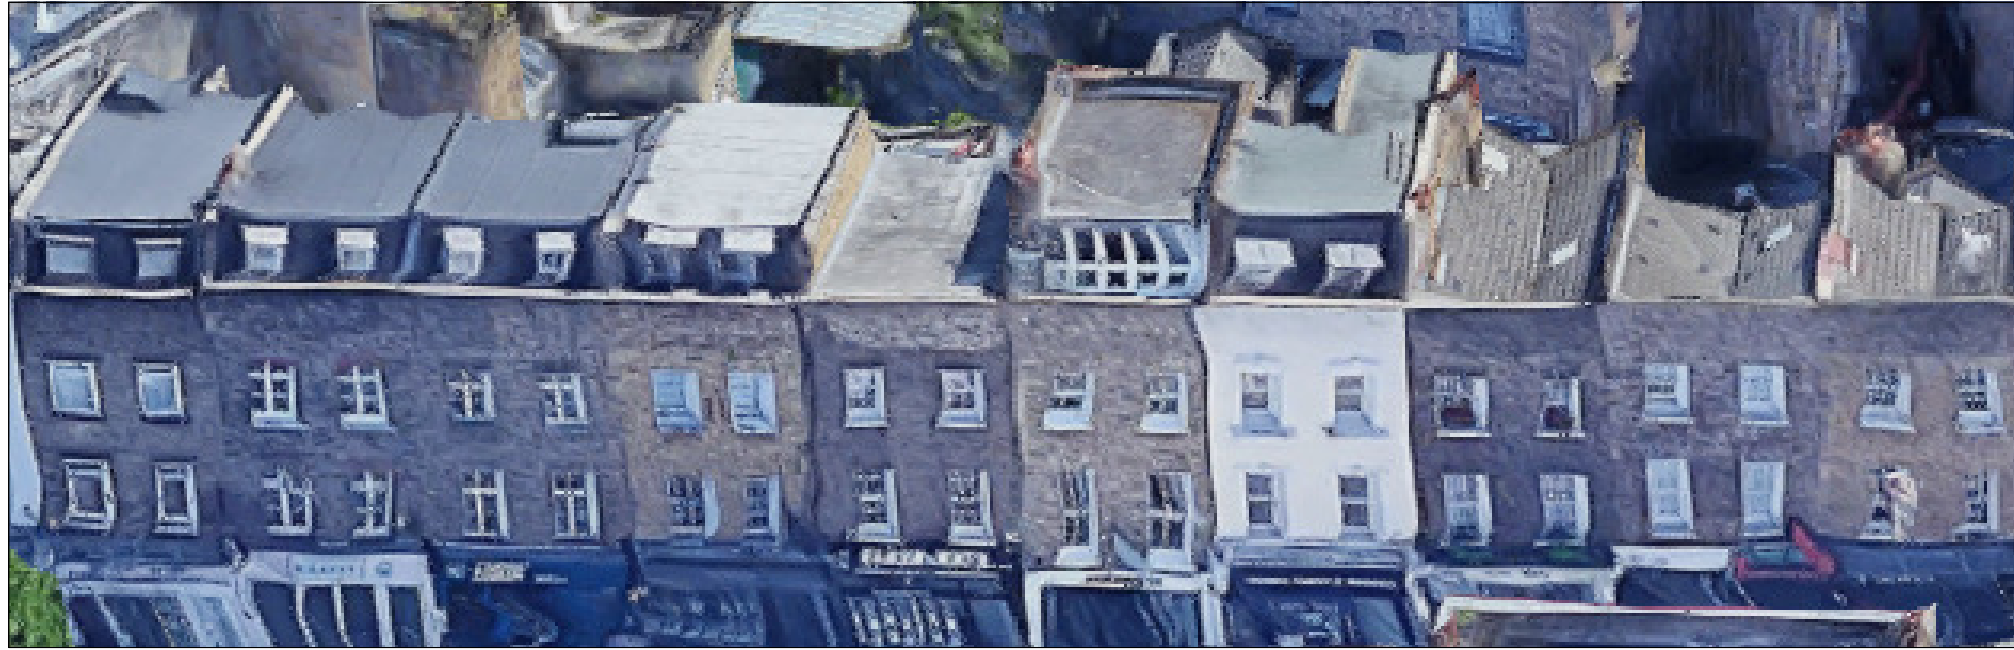

No. 61

No. 63

No. 65

No. 67

No. 69

No. 71

No. 73


No. 75

No. 79A

No. 75


Existing Photographs of Site



Site Location Plan: 
Scale 1:1250



Notes
Report any discrepancies
Copyright owned by Andreas + Buxton Associates
For planning purposes only

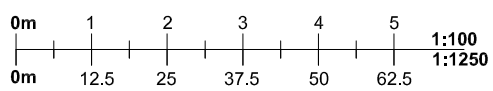

Andreas + Buxton Associates
CHARTERED ARCHITECT + INTERIOR DESIGNERS
9 Louisa Street London E1 4NF
m: 078687 15430 e-mail: andreas73@me.com

Rev	Date	Drawing Status	Project	Project Description	Drawing Name	Date	Scale	Org. No.	Rev.
			79A Parkway London NW1 7JR	Proposed Mansard Roof Addition	Existing Site Location Plan + Photos	12.06.19	1:1250 @ A3	Park/19/P/01	