




**OS Map**

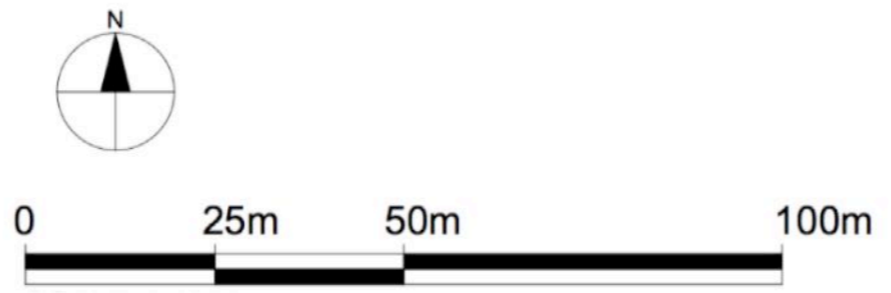

OS LOCATION MAP

1 : 100 on A4  
9 CARLINGFORD ROAD

Revision: 003 - 13/06/2019

June 13, 2019



**Existing  
Front Elevation**



**Existing  
Rear Elevation**

EXISTING ELEVATION


1 : 100 on A4

FLAT 1, 9 CARLINGFORD ROAD

REVISIONS		
MM/DD/YY	REMARKS	
1	___/___/___	...
2	13 /06 /2019	003
3	___/___/___	...
4	___/___/___	...
5	___/___/___	...

A 01

A

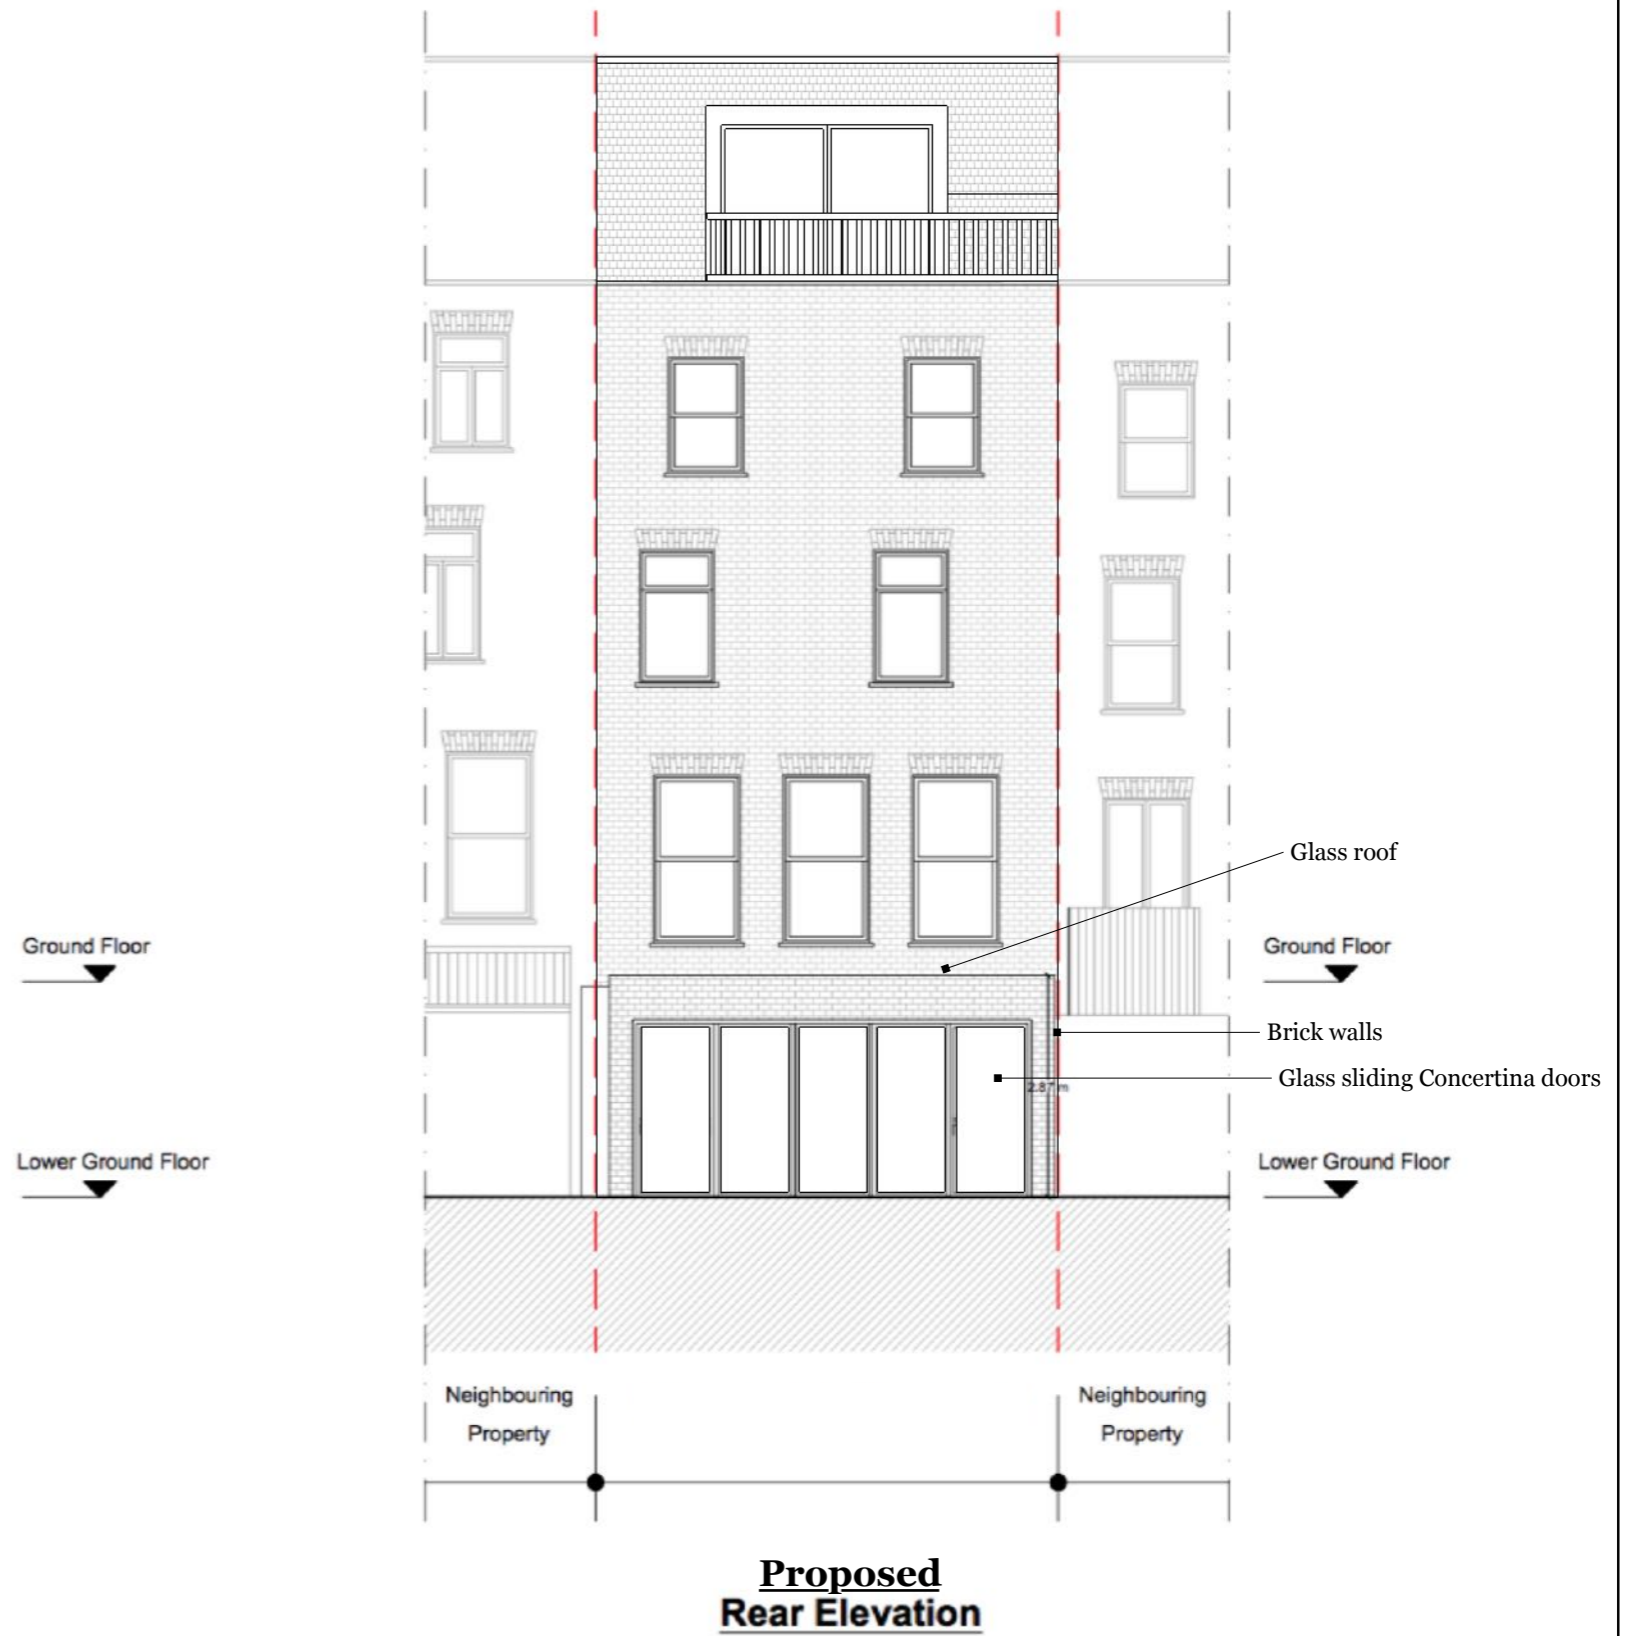



PROPOSED ELEVATIONS

1 : 100 on A4

FLAT 1, 9 CARLINGFORD ROAD

REVISIONS		
	MM/DD/YY	REMARKS
1	.../.../...	...
2	13 /06 /2019	003
3	.../.../...	...
4	.../.../...	...
5	.../.../...	...

A 02

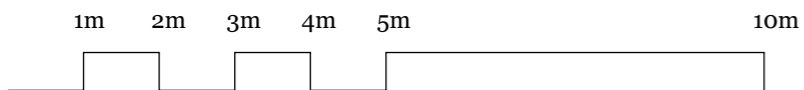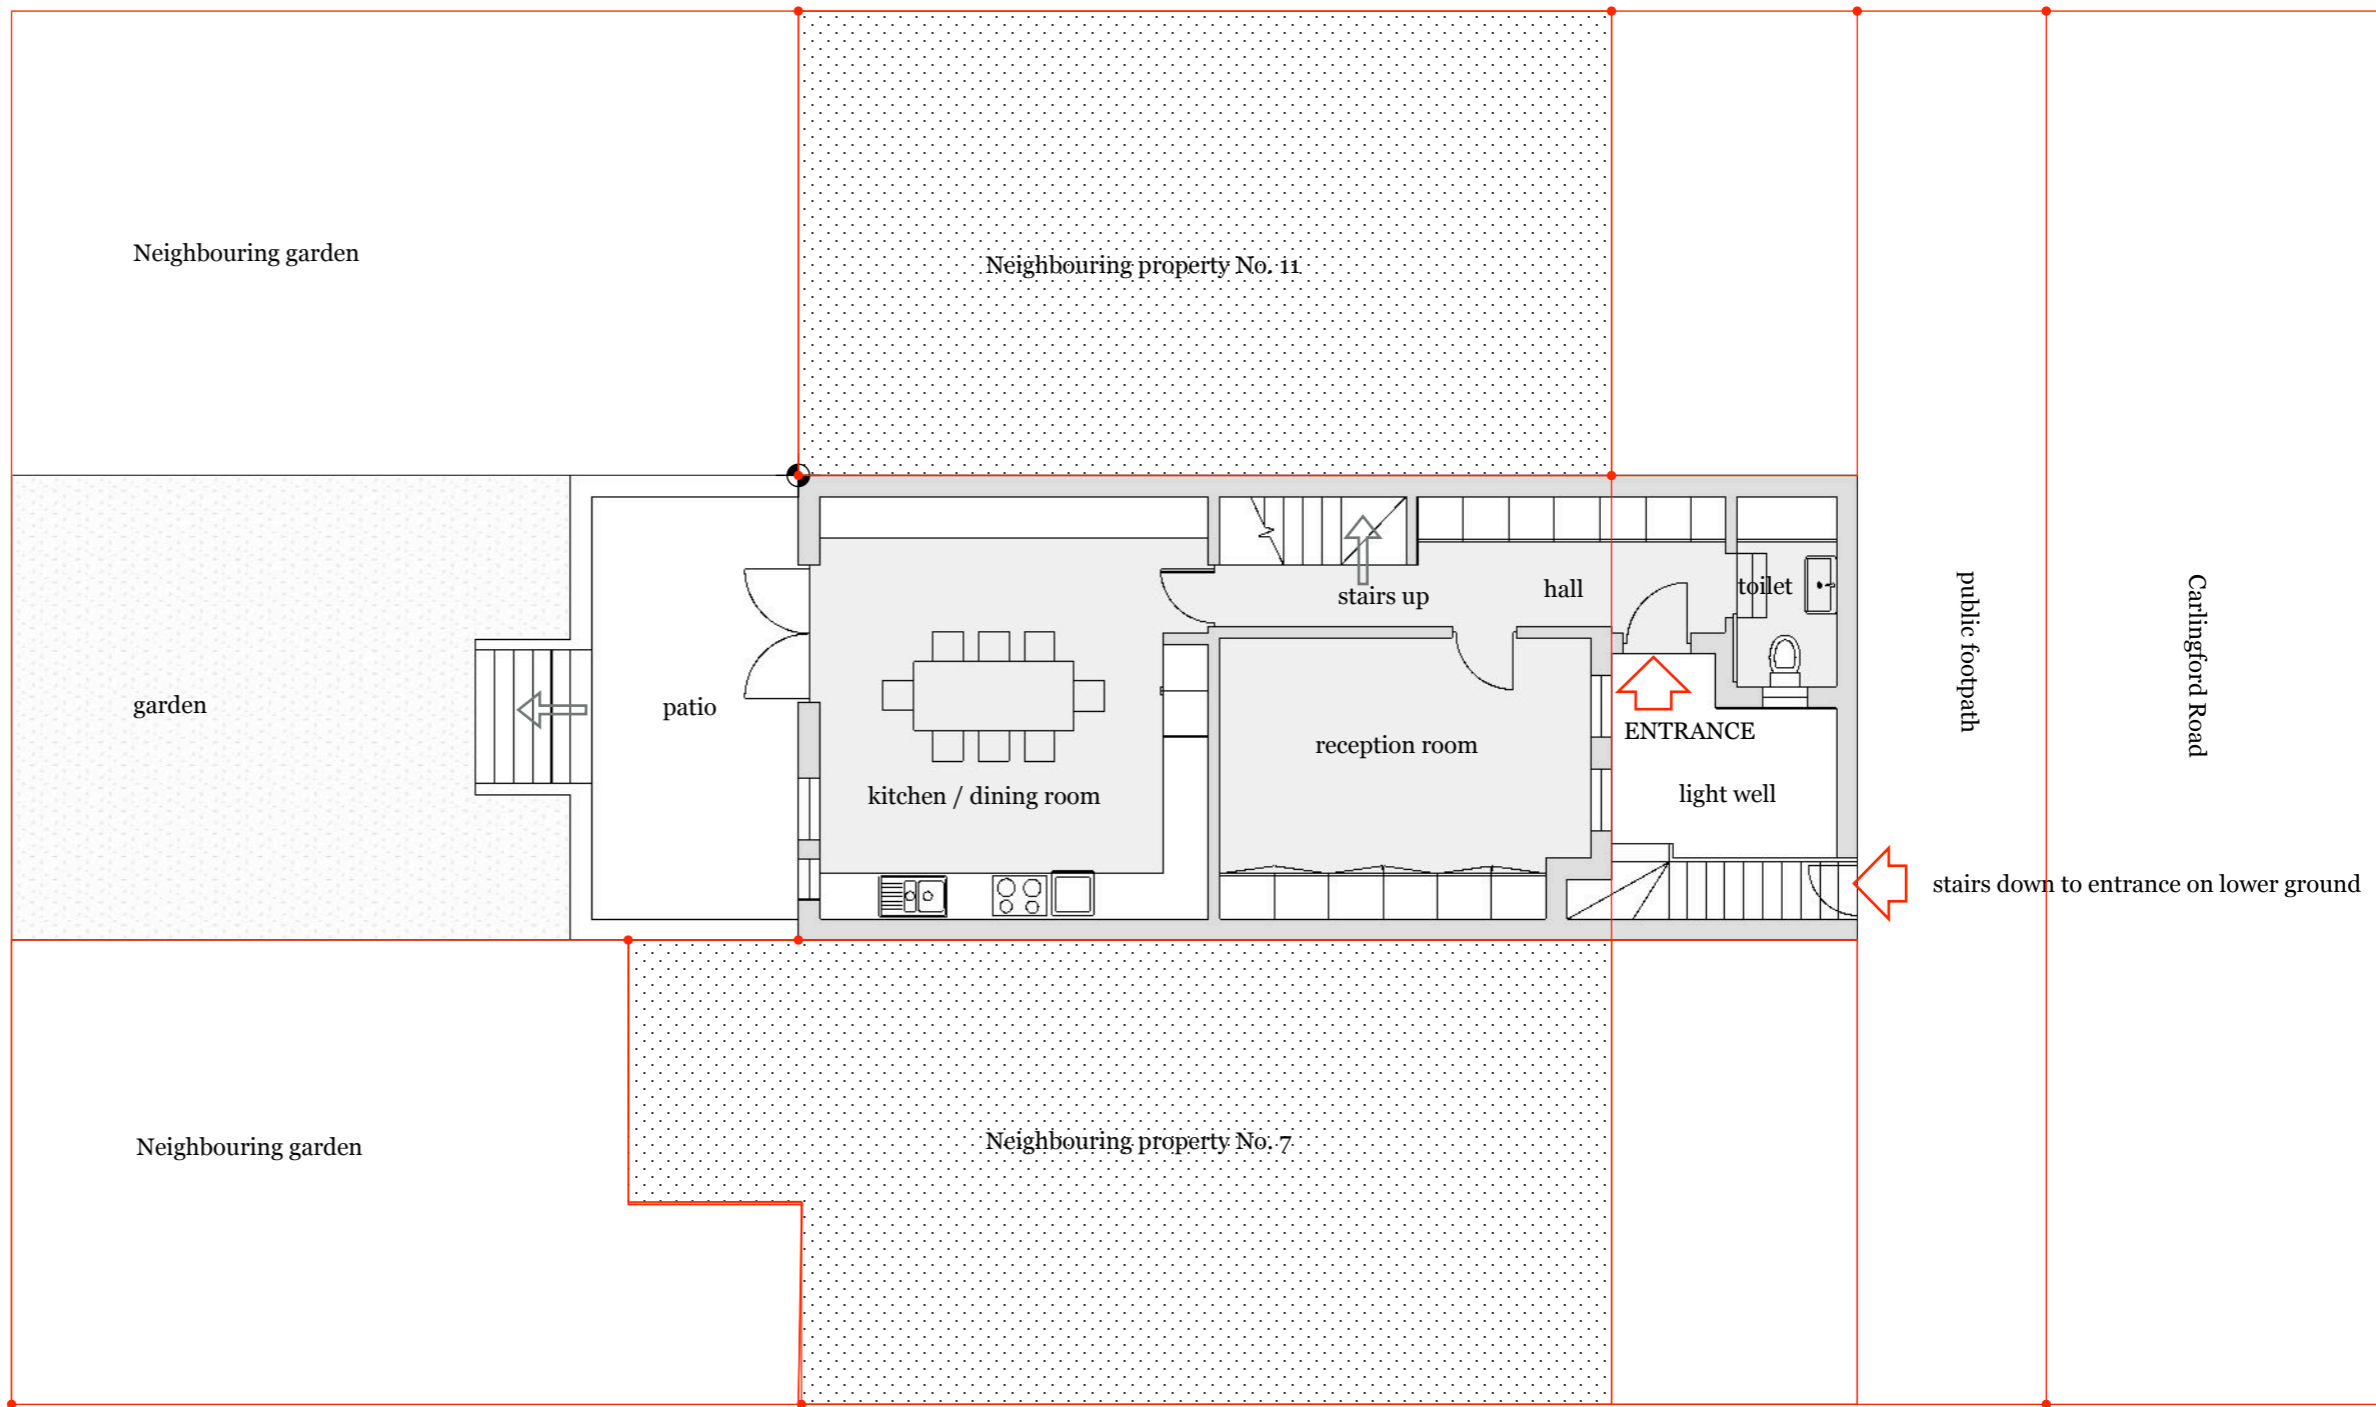


EXISTING LOWER GROUND

1 : 100 on A4

FLAT 1, 9 CARLINGFORD ROAD

REVISIONS		
	MM/DD/YY	REMARKS
1	___/___/___	...
2	13 /06 /2019	003
3	___/___/___	...
4	___/___/___	...
5	___/___/___	...

A 03

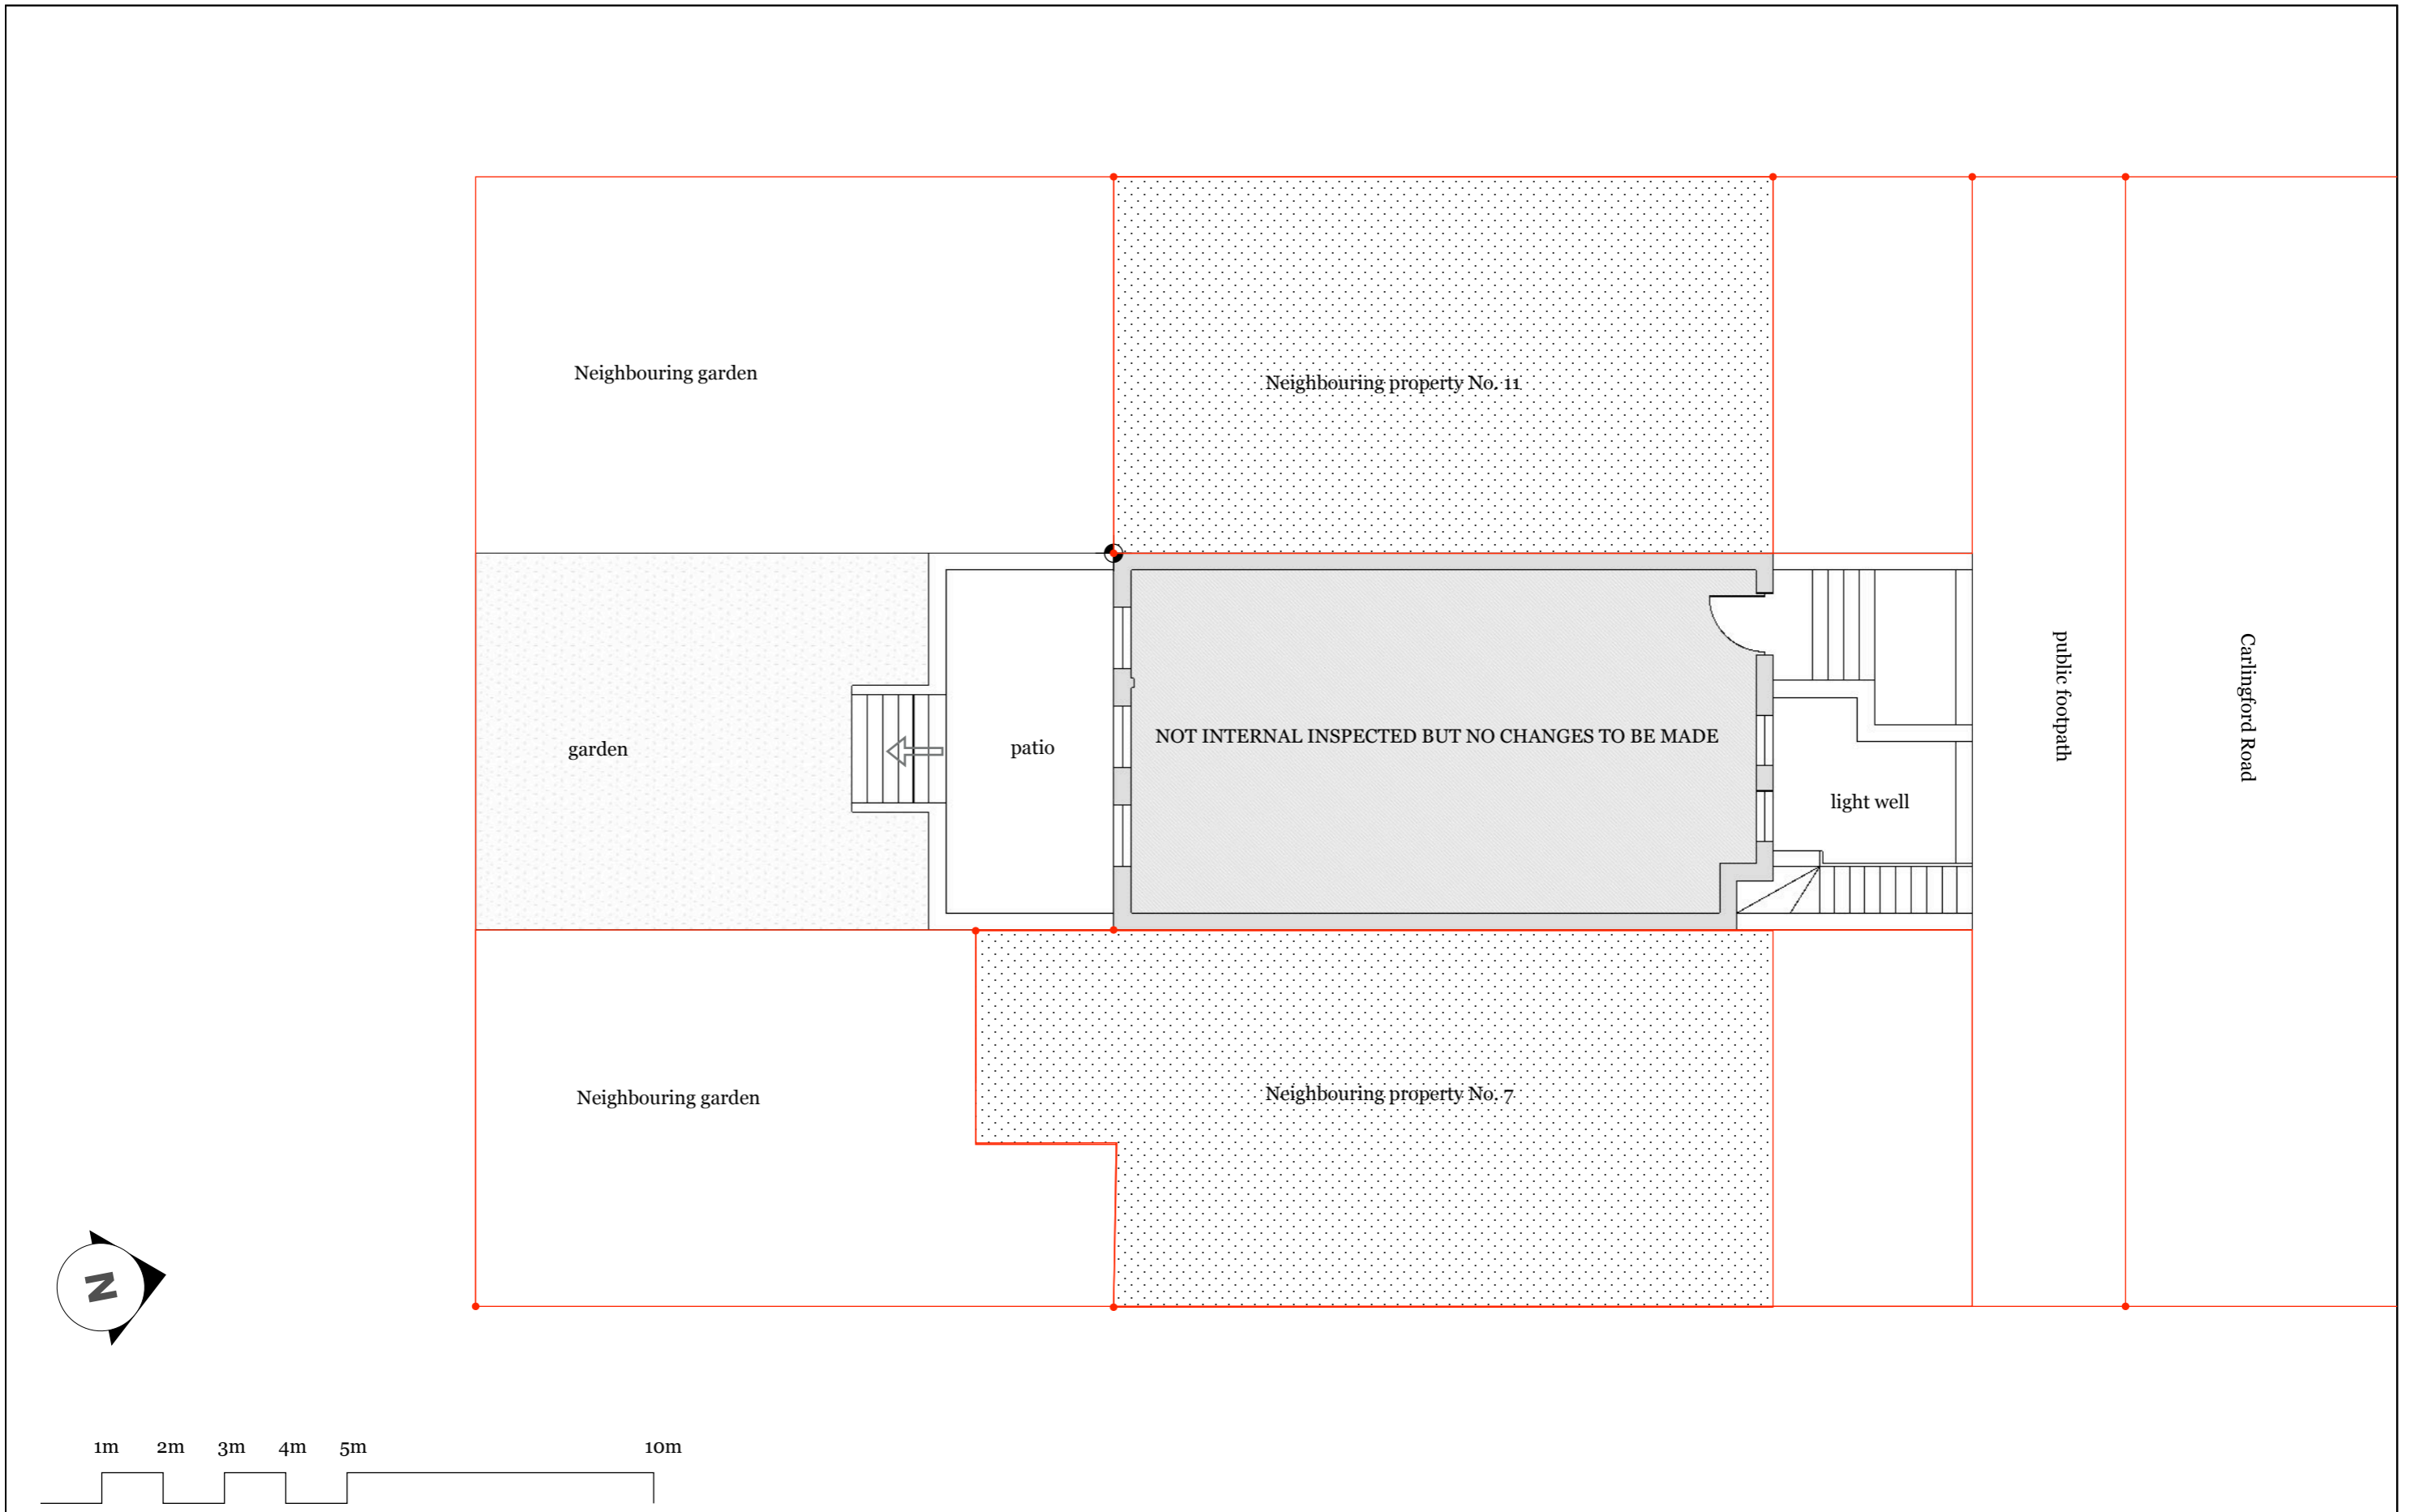



EXISTING GROUND FLOOR

1 : 100 on A4

FLAT 1, 9 CARLINGFORD ROAD

REVISIONS	
MM/DD/YY	REMARKS
1	.../.../...
2	13 /06 /2019 003
3	.../.../...
4	.../.../...
5	.../.../...

A 04

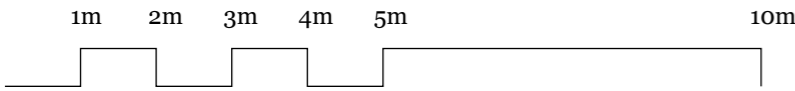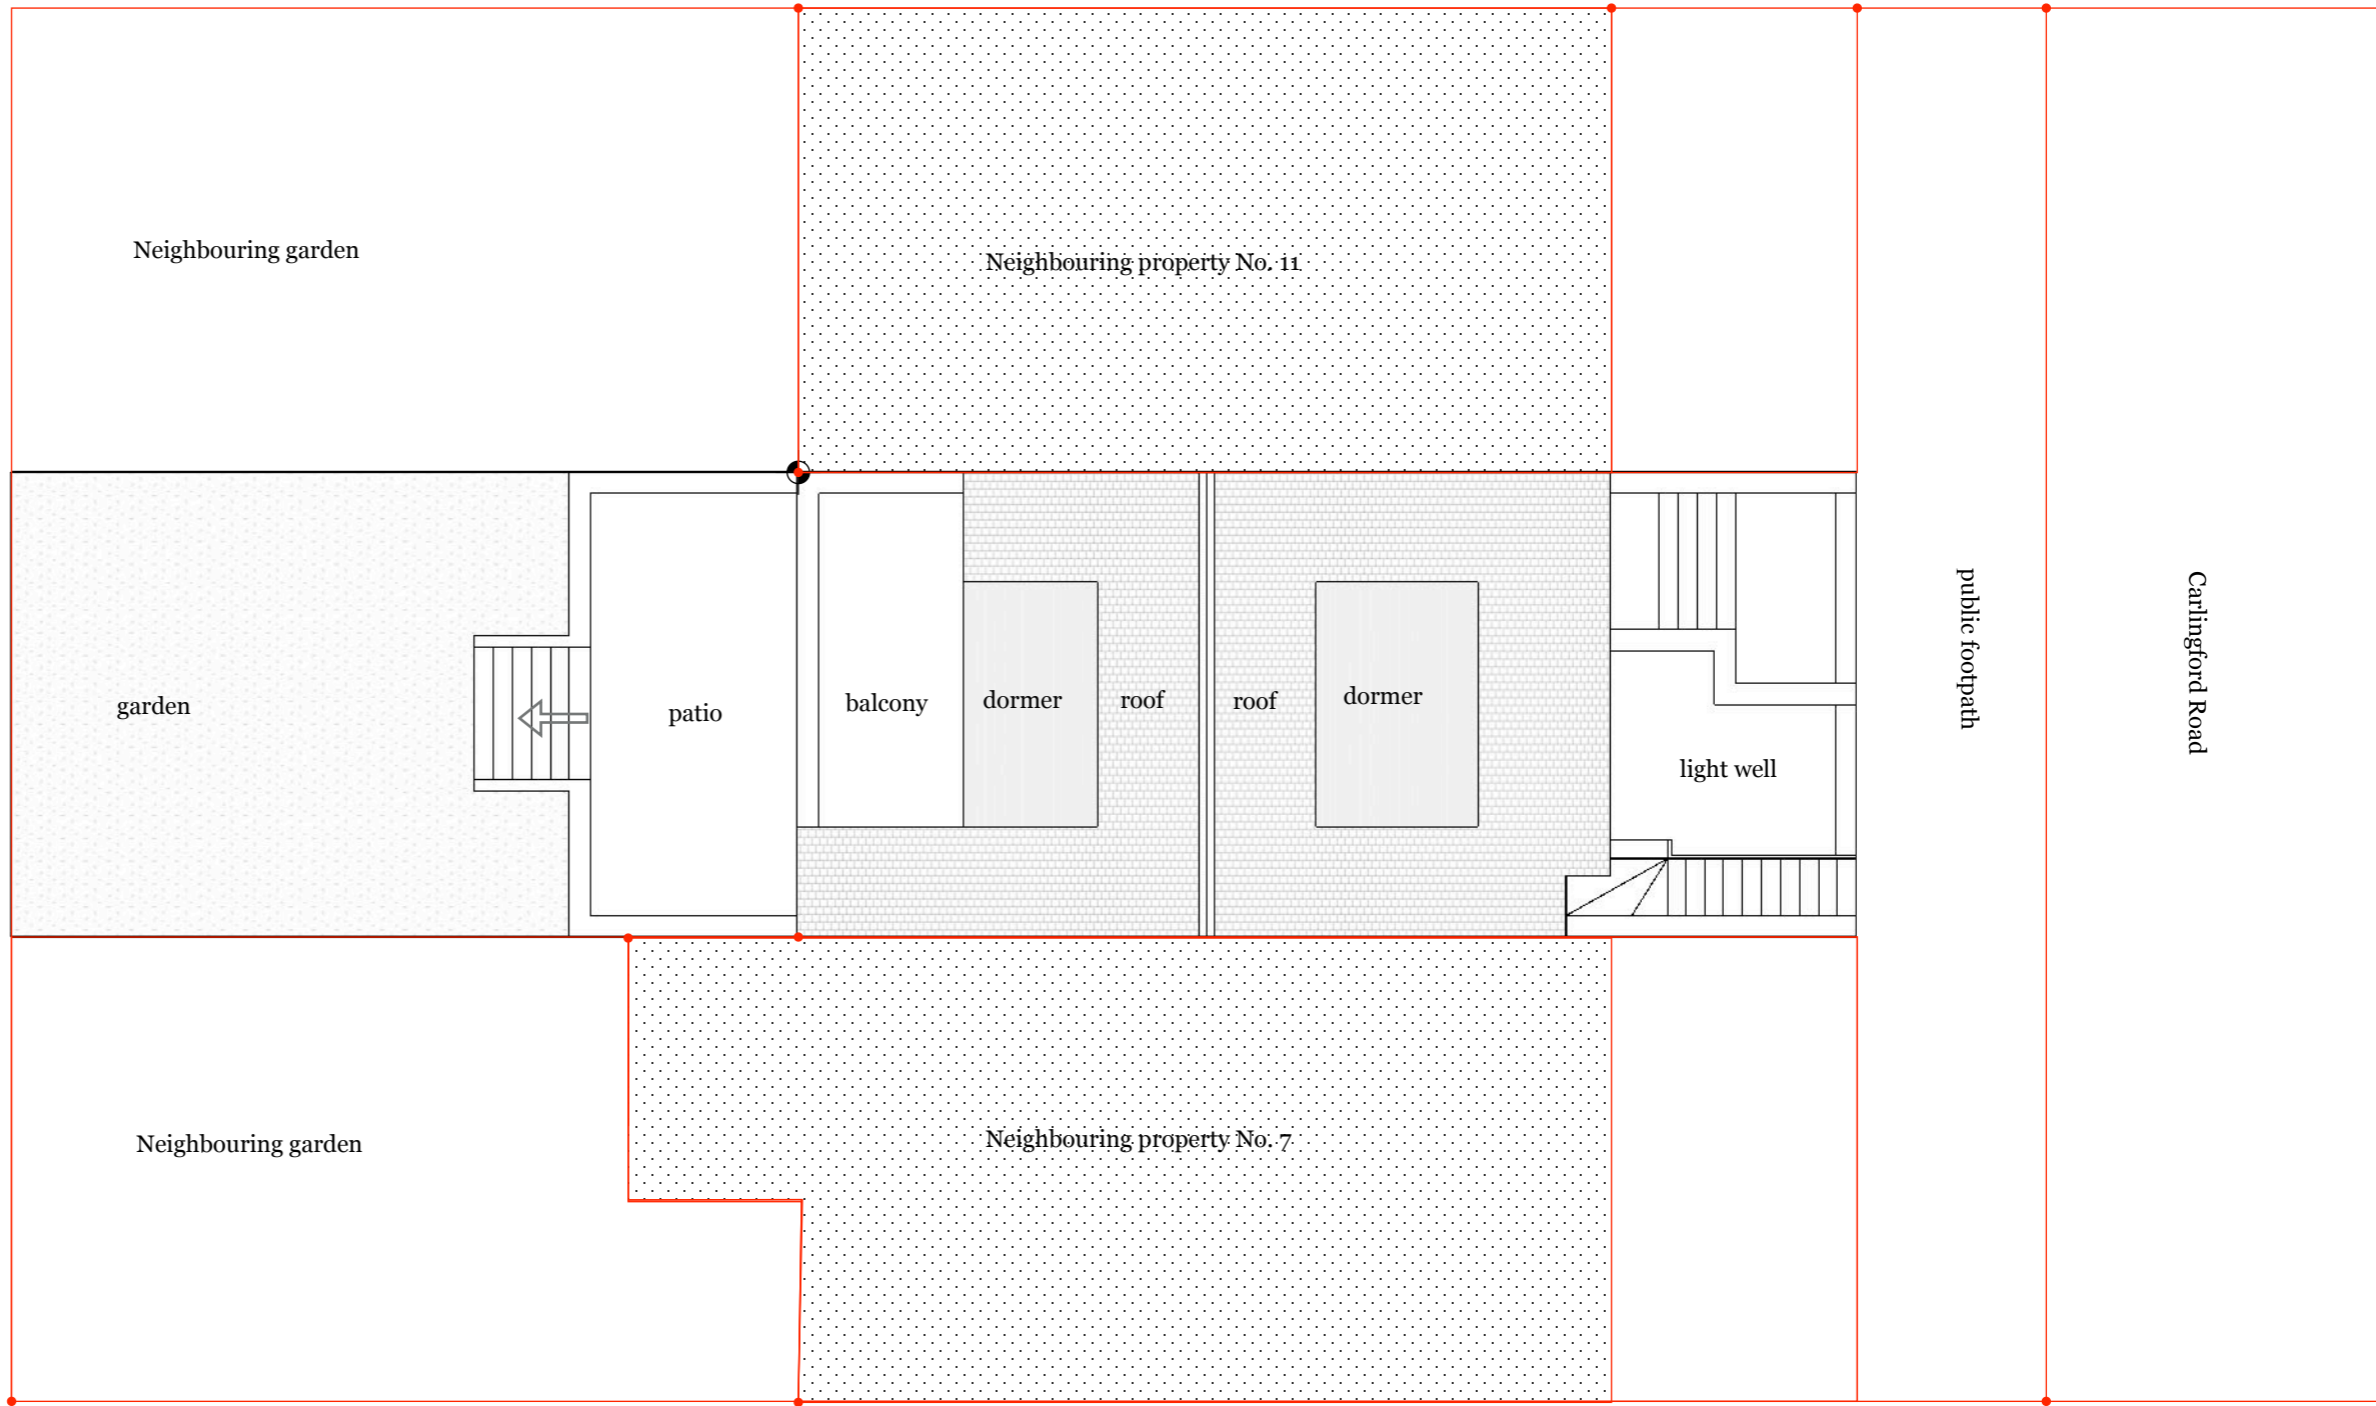


EXISTING ROOF PLAN

1 : 100 on A4

FLAT 1, 9 CARLINGFORD ROAD

REVISIONS		
	MM/DD/YY	REMARKS
1	___/___/___	...
2	13 /06 /2019	003
3	___/___/___	...
4	___/___/___	...
5	___/___/___	...

A 05

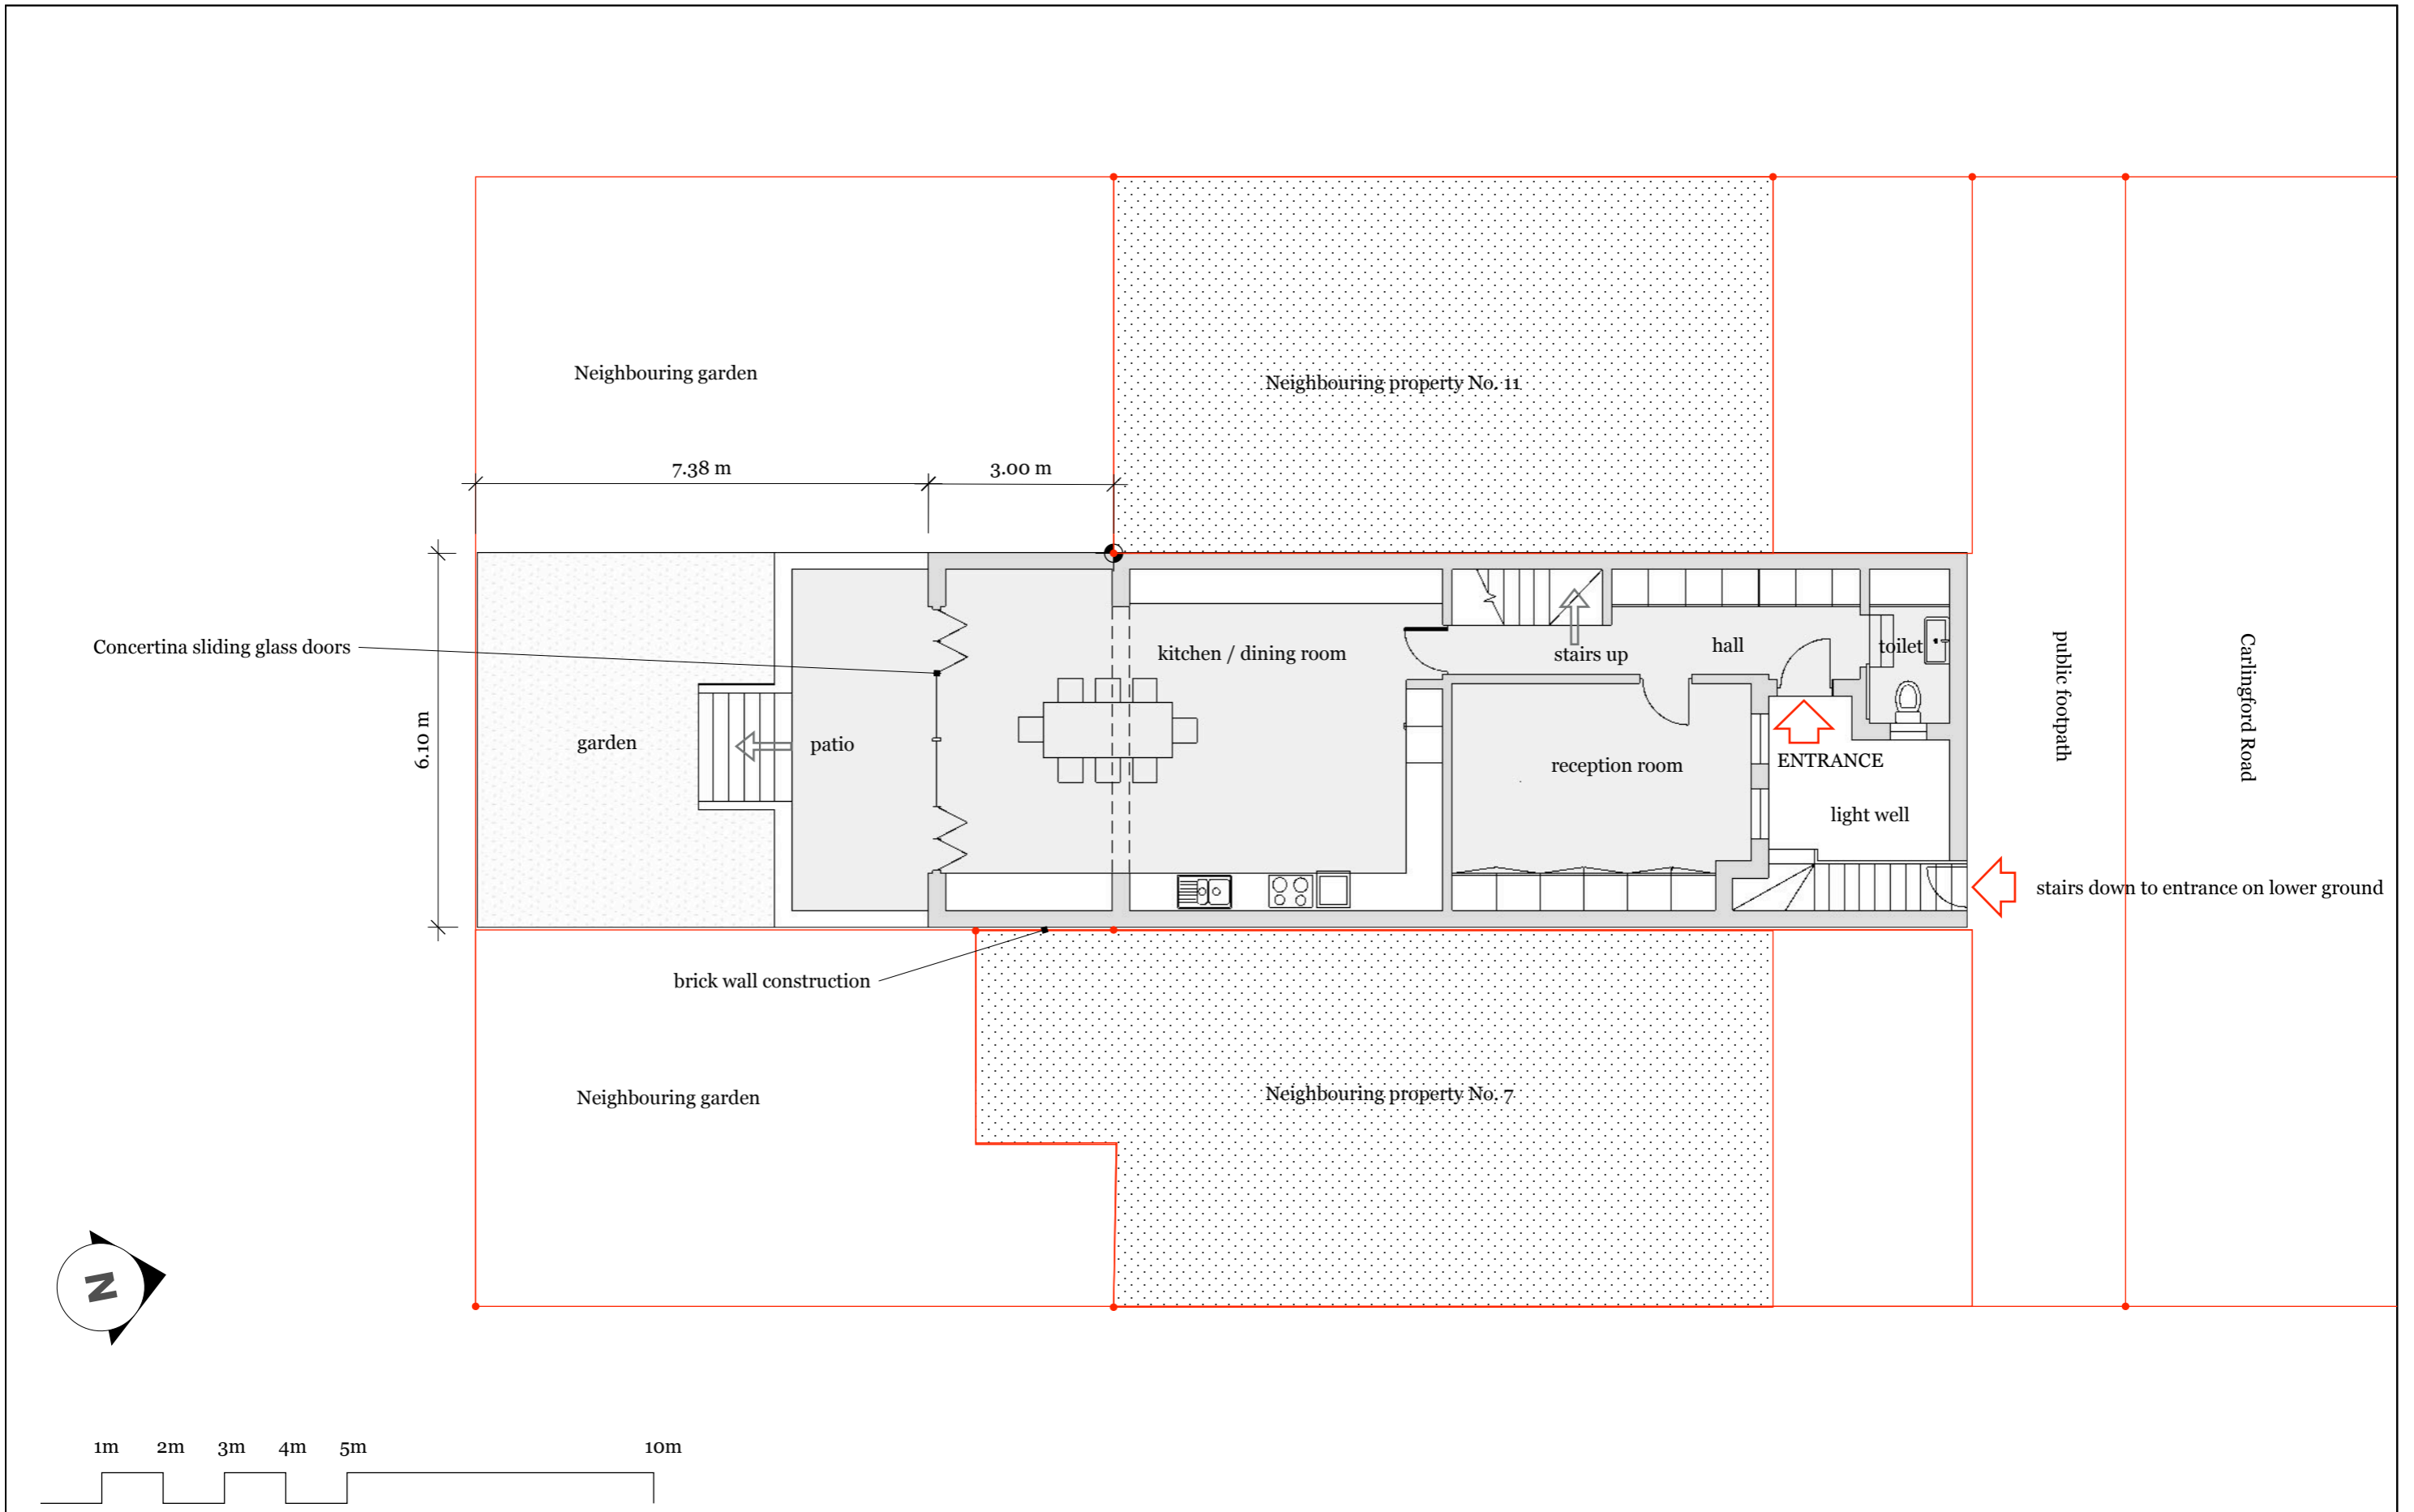

PROPOSED LOWER GROUND



1 : 100 on A4

FLAT 1, 9 CARLINGFORD ROAD

REVISIONS

MM/DD/YY	REMARKS
1	...
2	13 /06 /2019 003
3	...
4	...
5	...

A 06

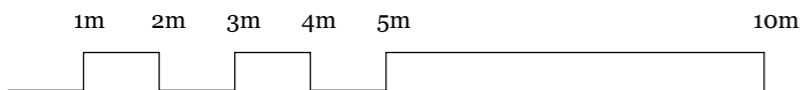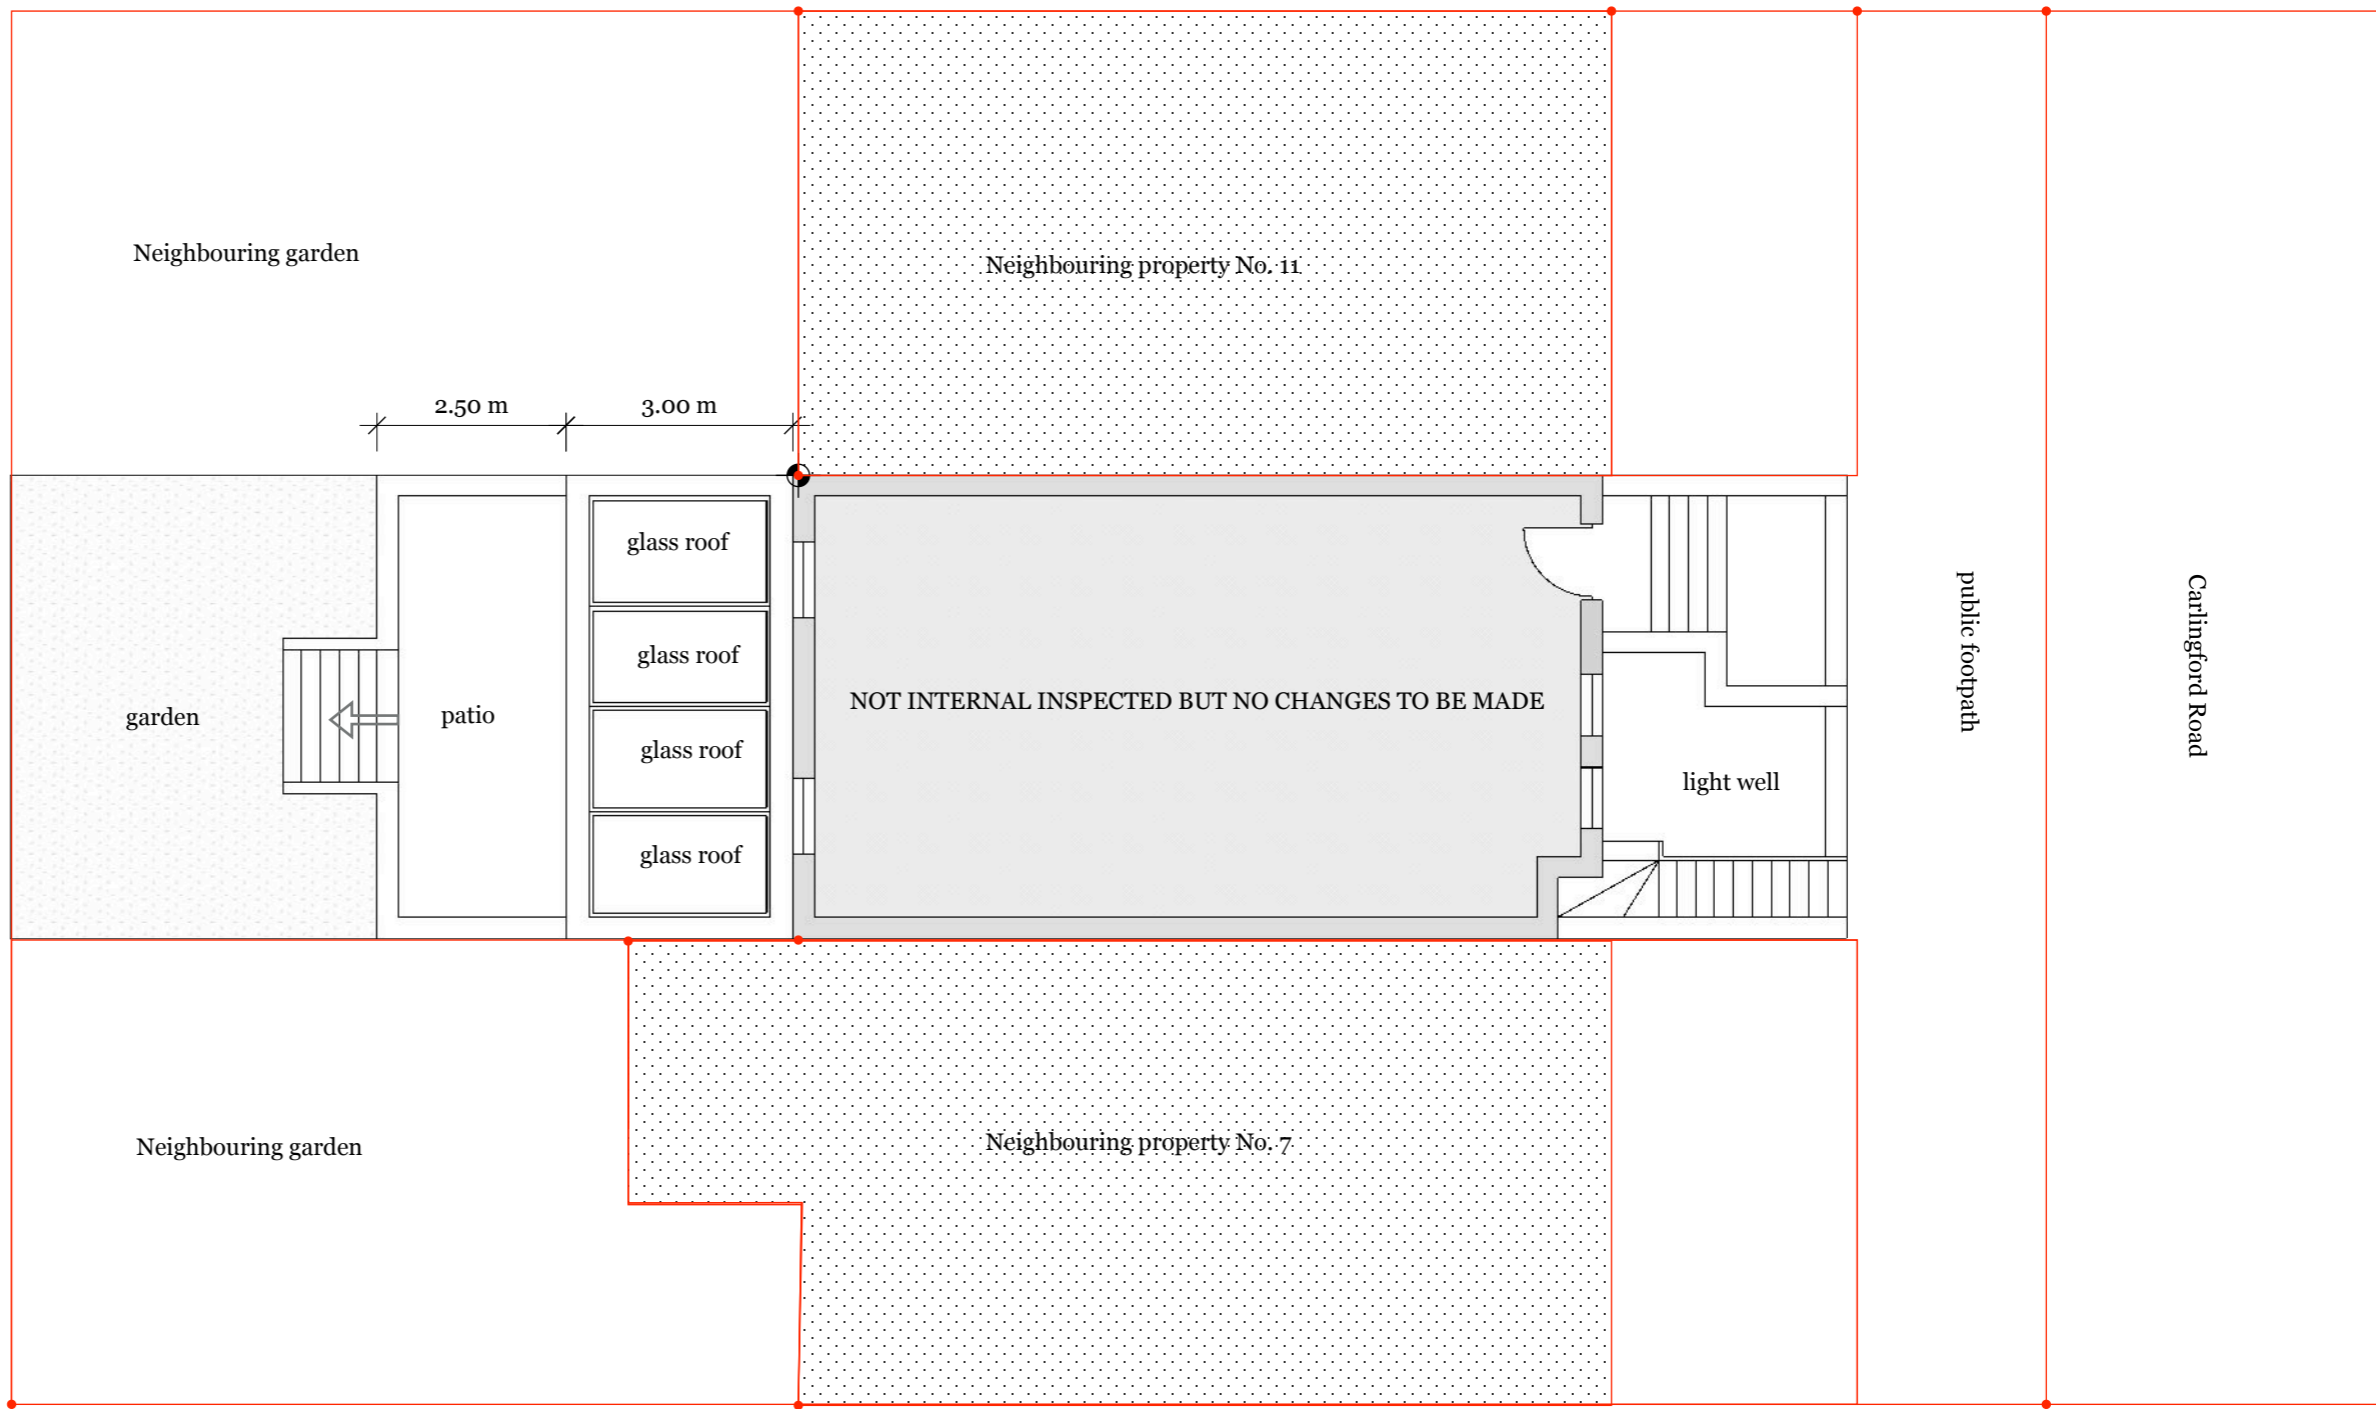

PROPOSED GROUND FLOOR

1 : 100 on A4


FLAT 1, 9 CARLINGFORD ROAD

REVISIONS		
	MM/DD/YY	REMARKS
1	___/___/___	...
2	13 /06 /2019	003
3	___/___/___	...
4	___/___/___	...
5	___/___/___	...

A 07

A



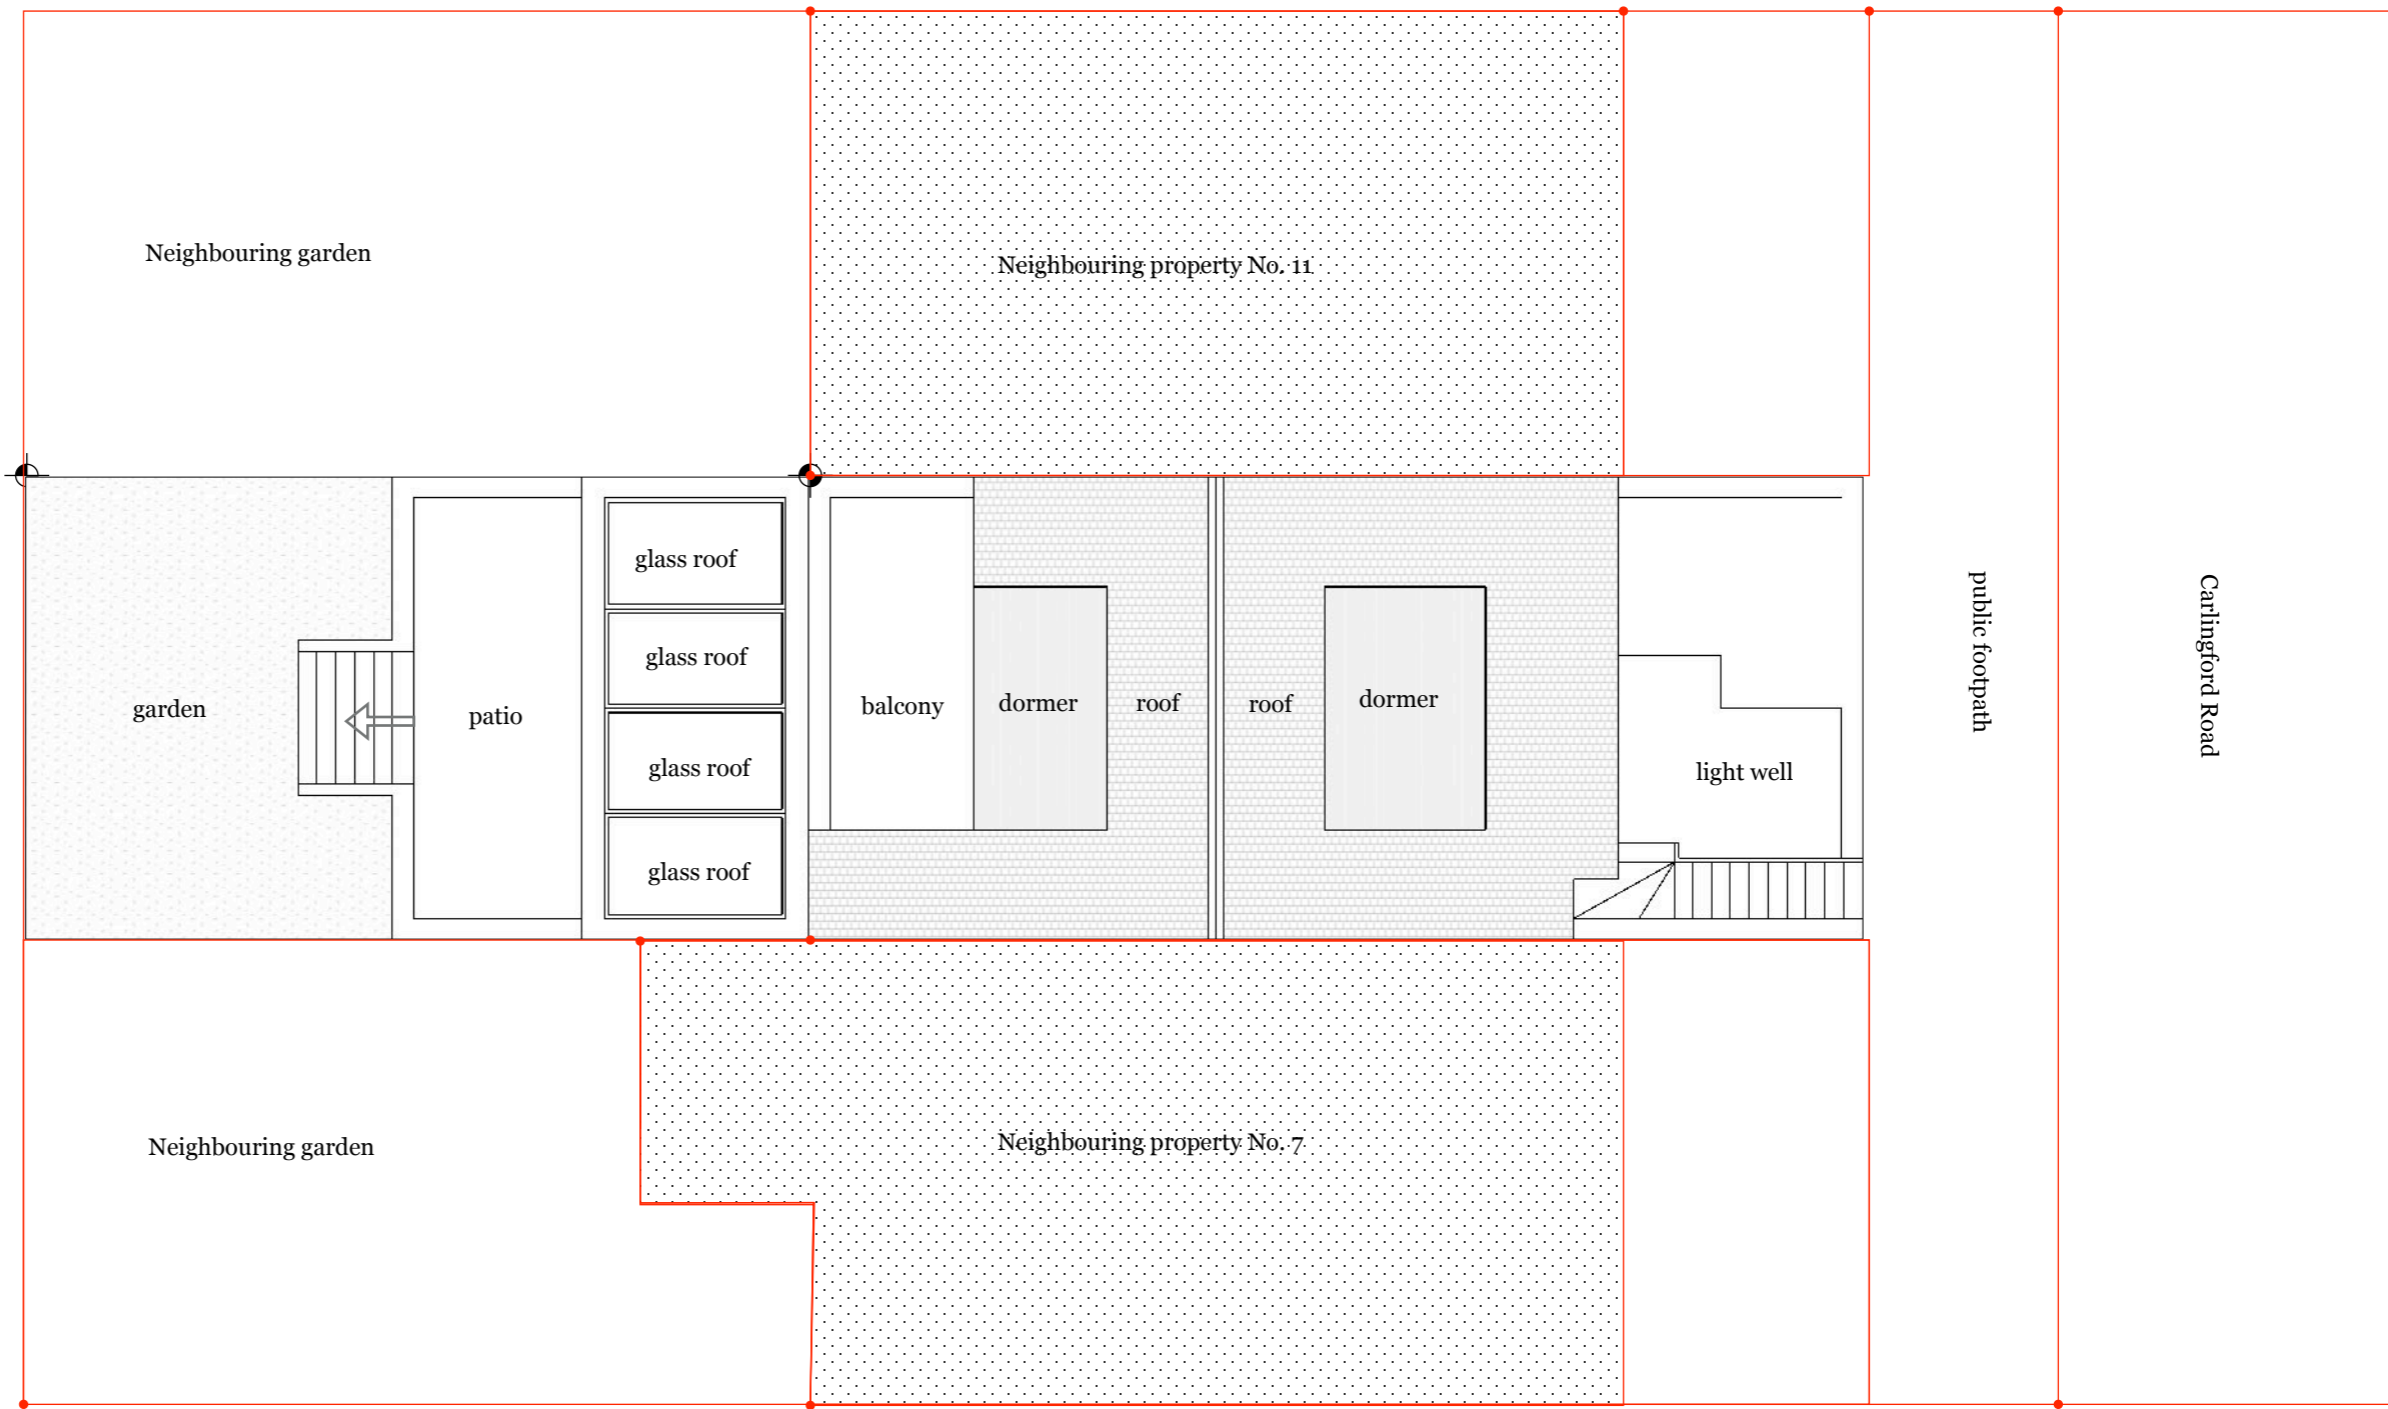



PROPOSED ROOF PLAN

1 : 100 on A4

FLAT 1, 9 CARLINGFORD ROAD

REVISIONS

	MM/DD/YY	REMARKS
1	.../.../...	...
2	13 /06 /2019	003
3	.../.../...	...
4	.../.../...	...
5	.../.../...	...

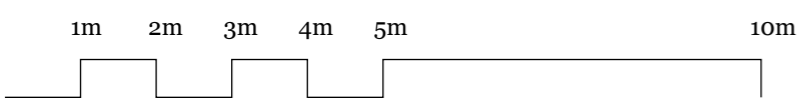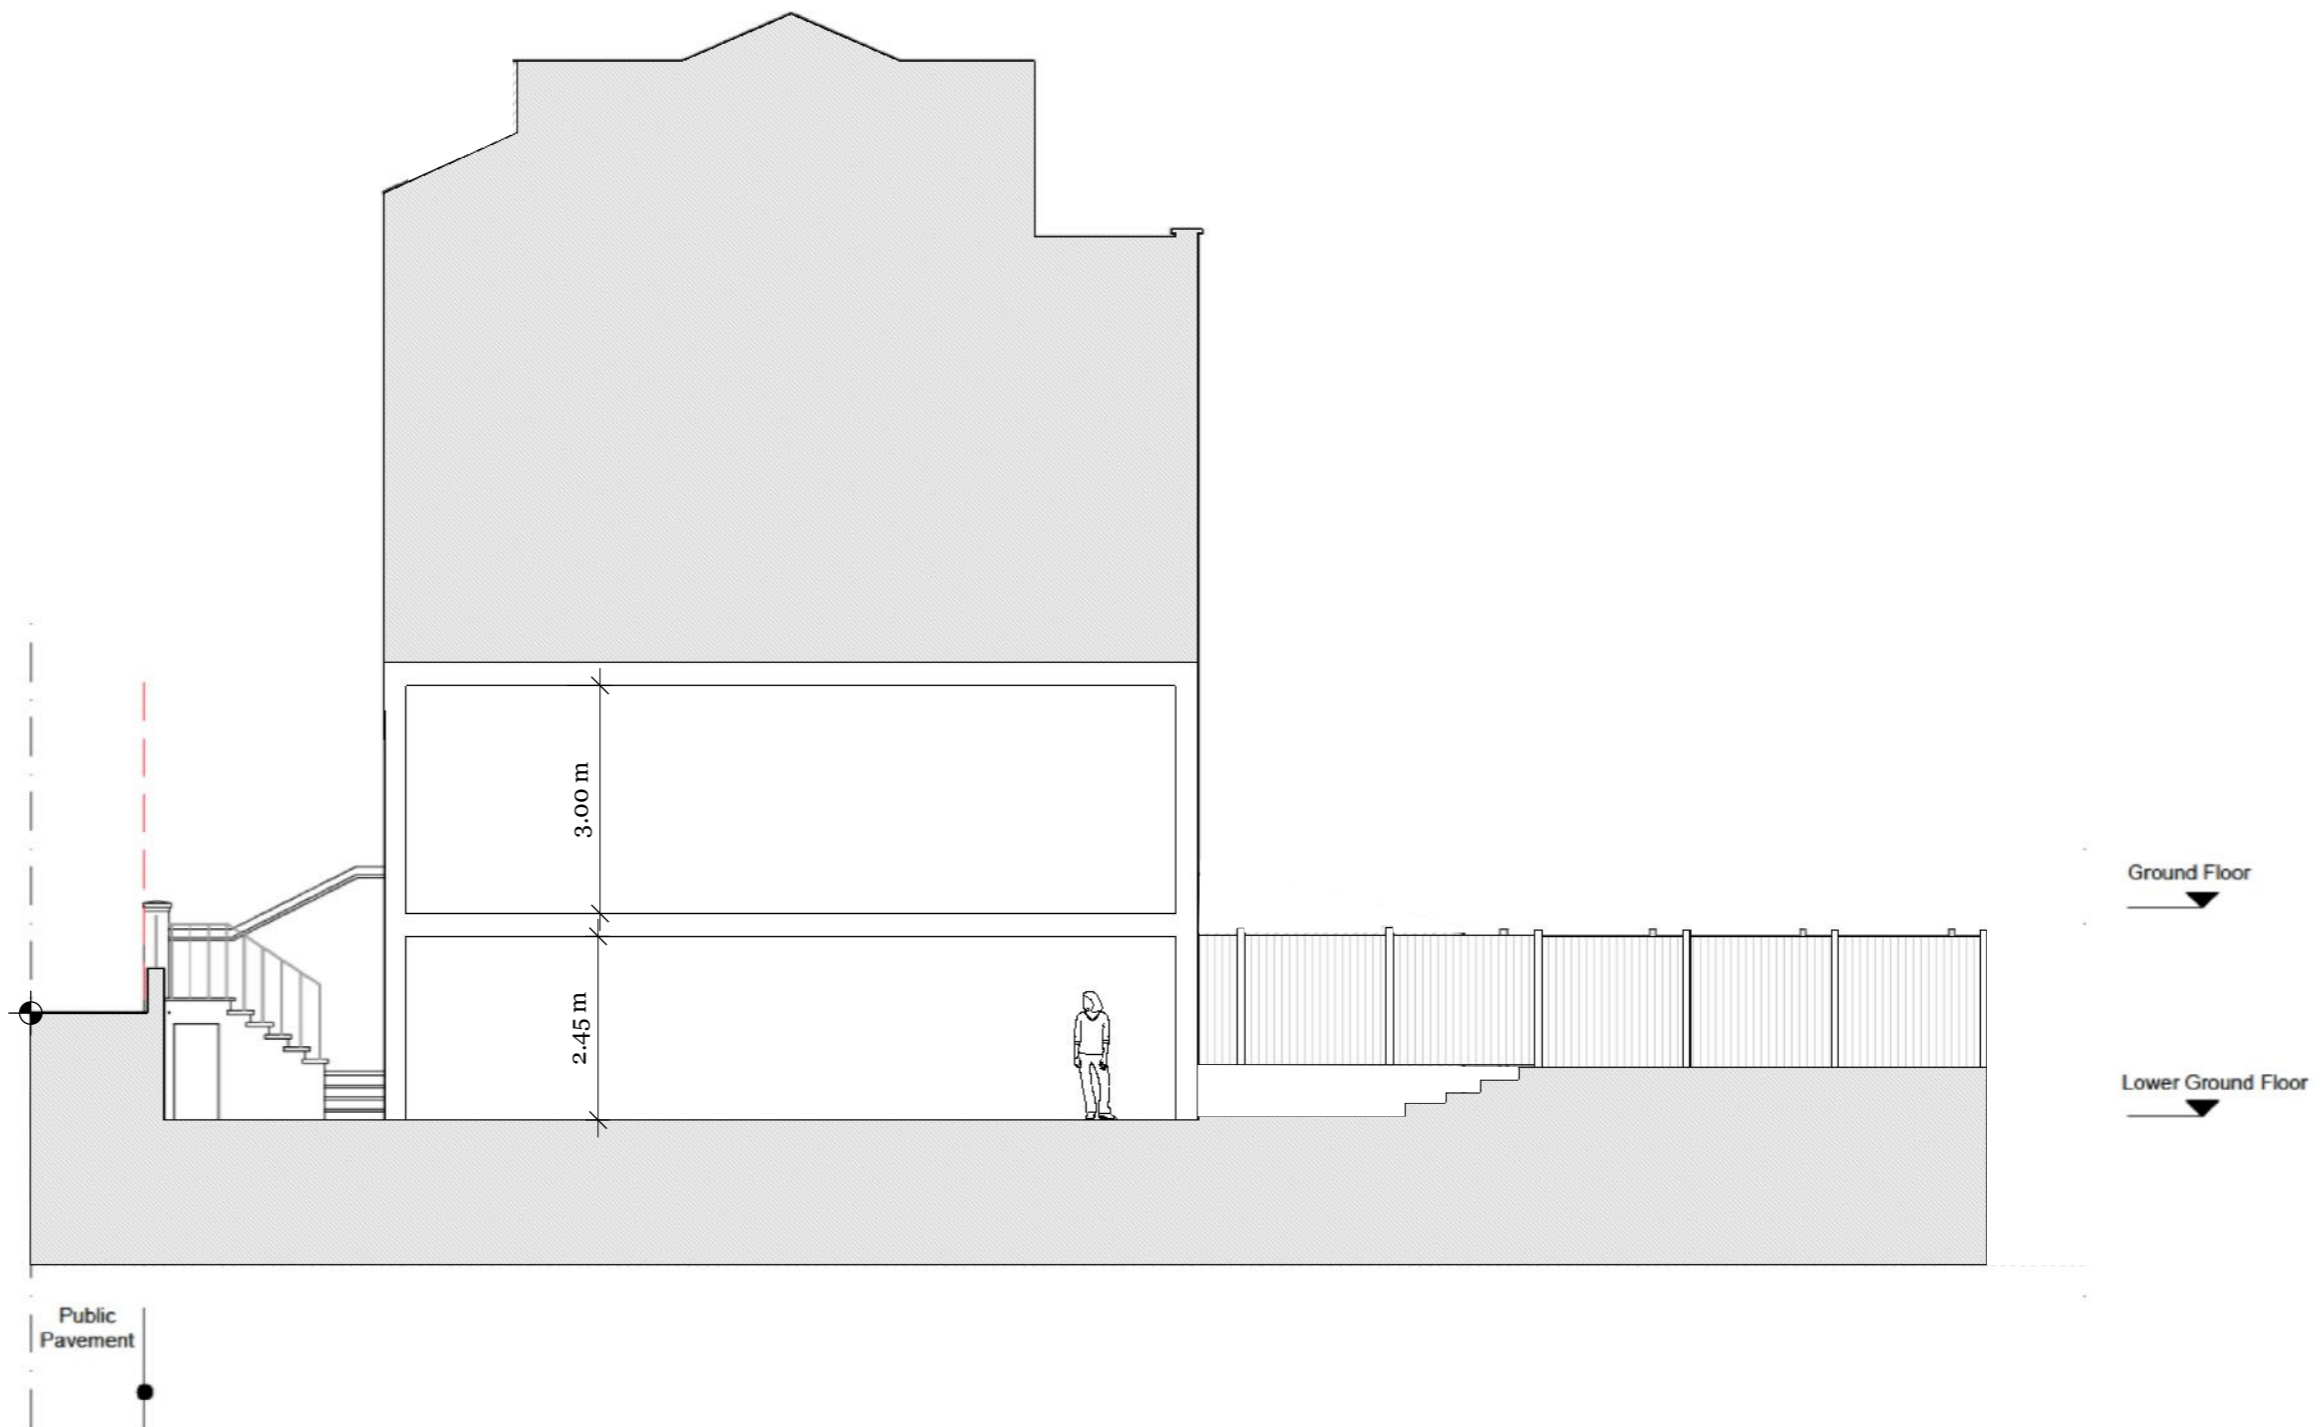



EXISTING SECTION CUT

1 : 100 on A4

FLAT 1, 9 CARLINGFORD ROAD

REVISIONS		
	MM/DD/YY	REMARKS
1	.../.../...	...
2	13 /06 /2019	003
3	.../.../...	...
4	.../.../...	...
5	.../.../...	...

A 09

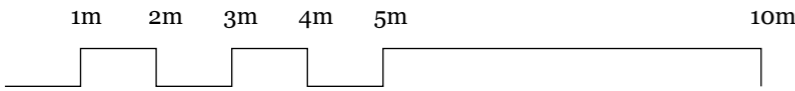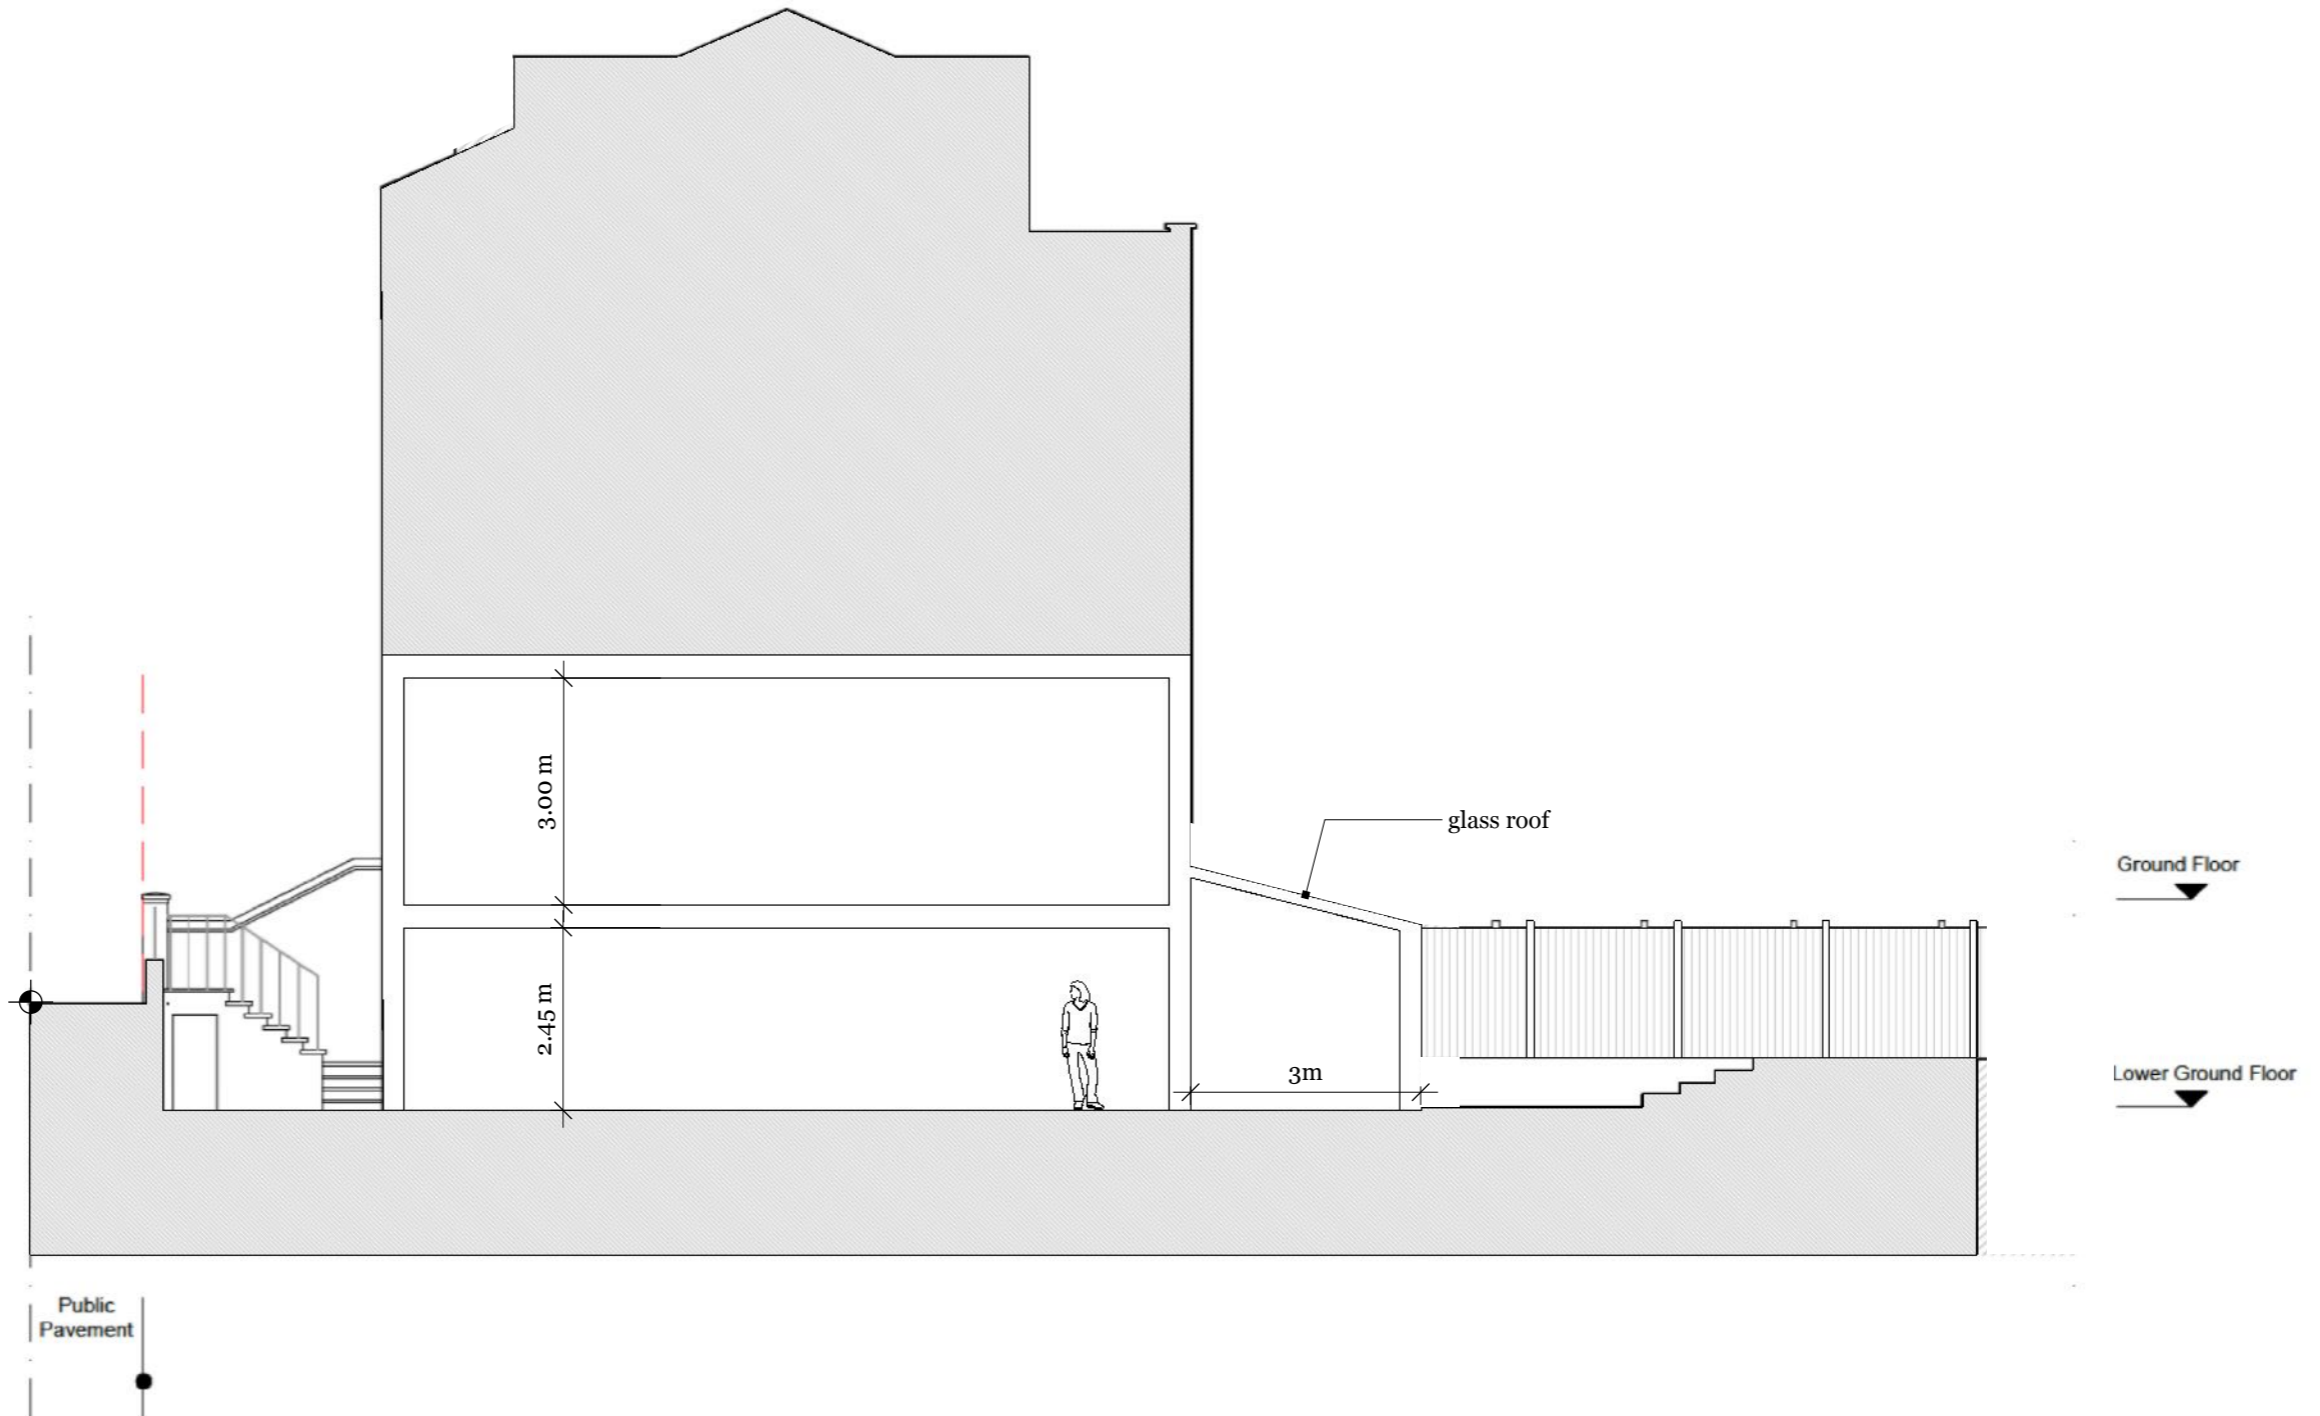

PROPOSED SECTION CUT

1 : 100 on A4

FLAT 1, 9 CARLINGFORD ROAD

REVISIONS		
	MM/DD/YY	REMARKS
1	.../.../...	...
2	13 /06 /2019	003
3	.../.../...	...
4	.../.../...	...
5	.../.../...	...

A 10