

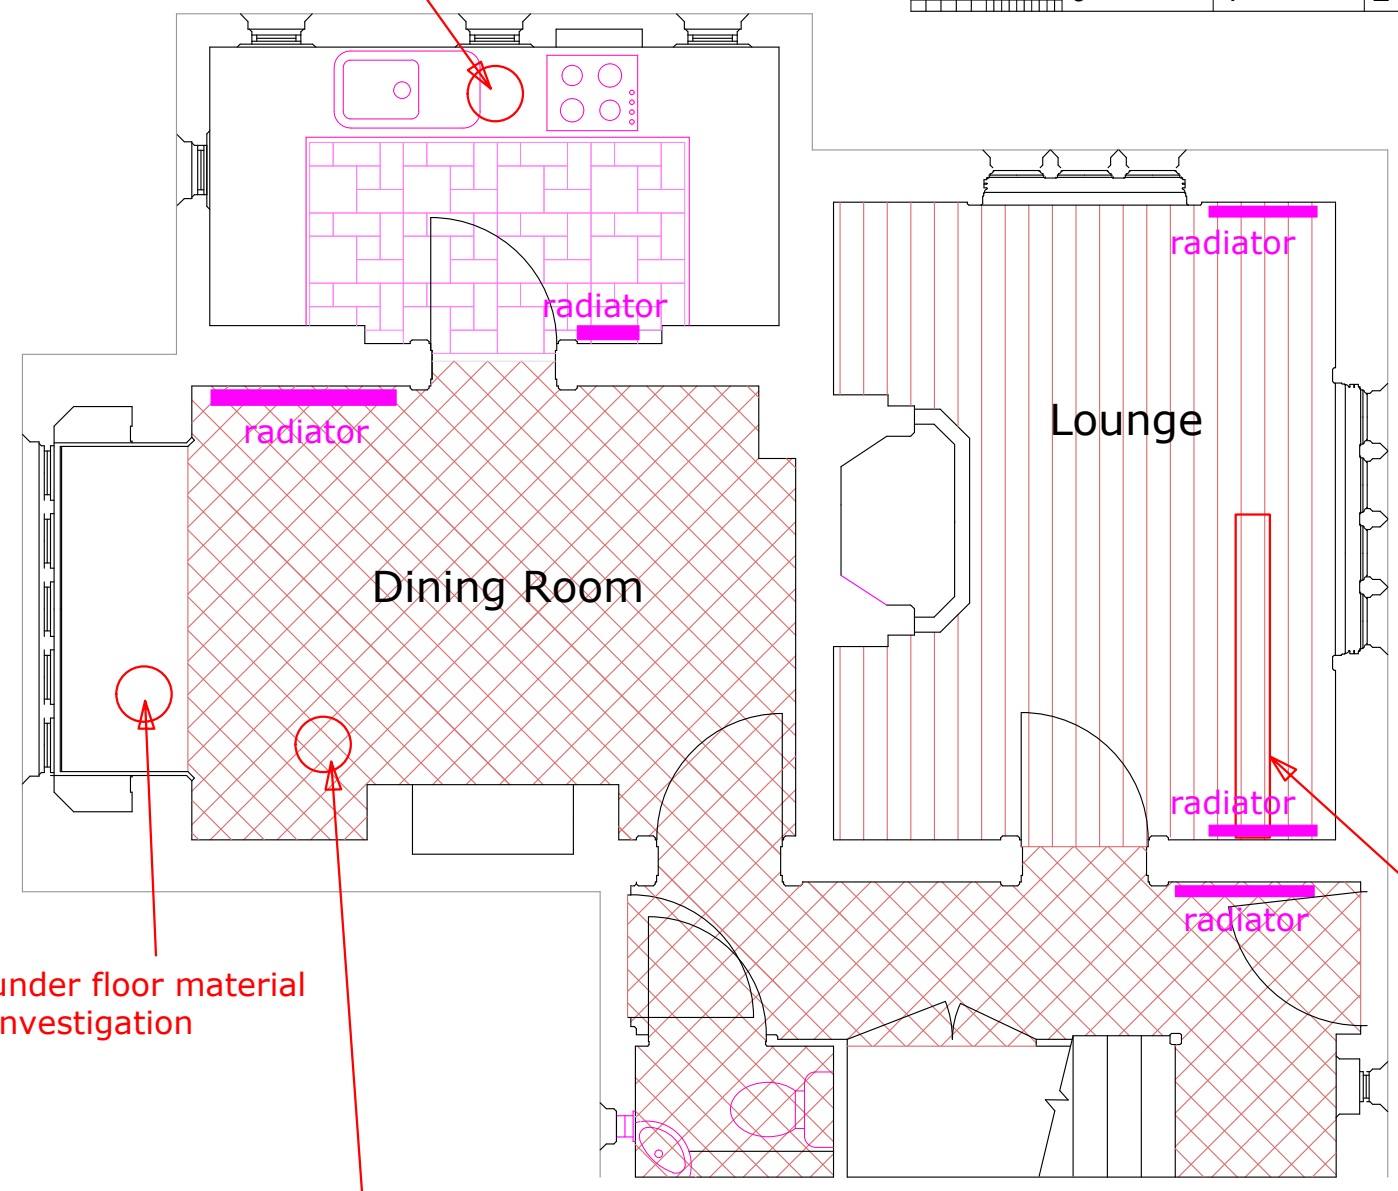


under floor material investigation

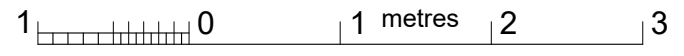

GROUND FLOOR EXISTING


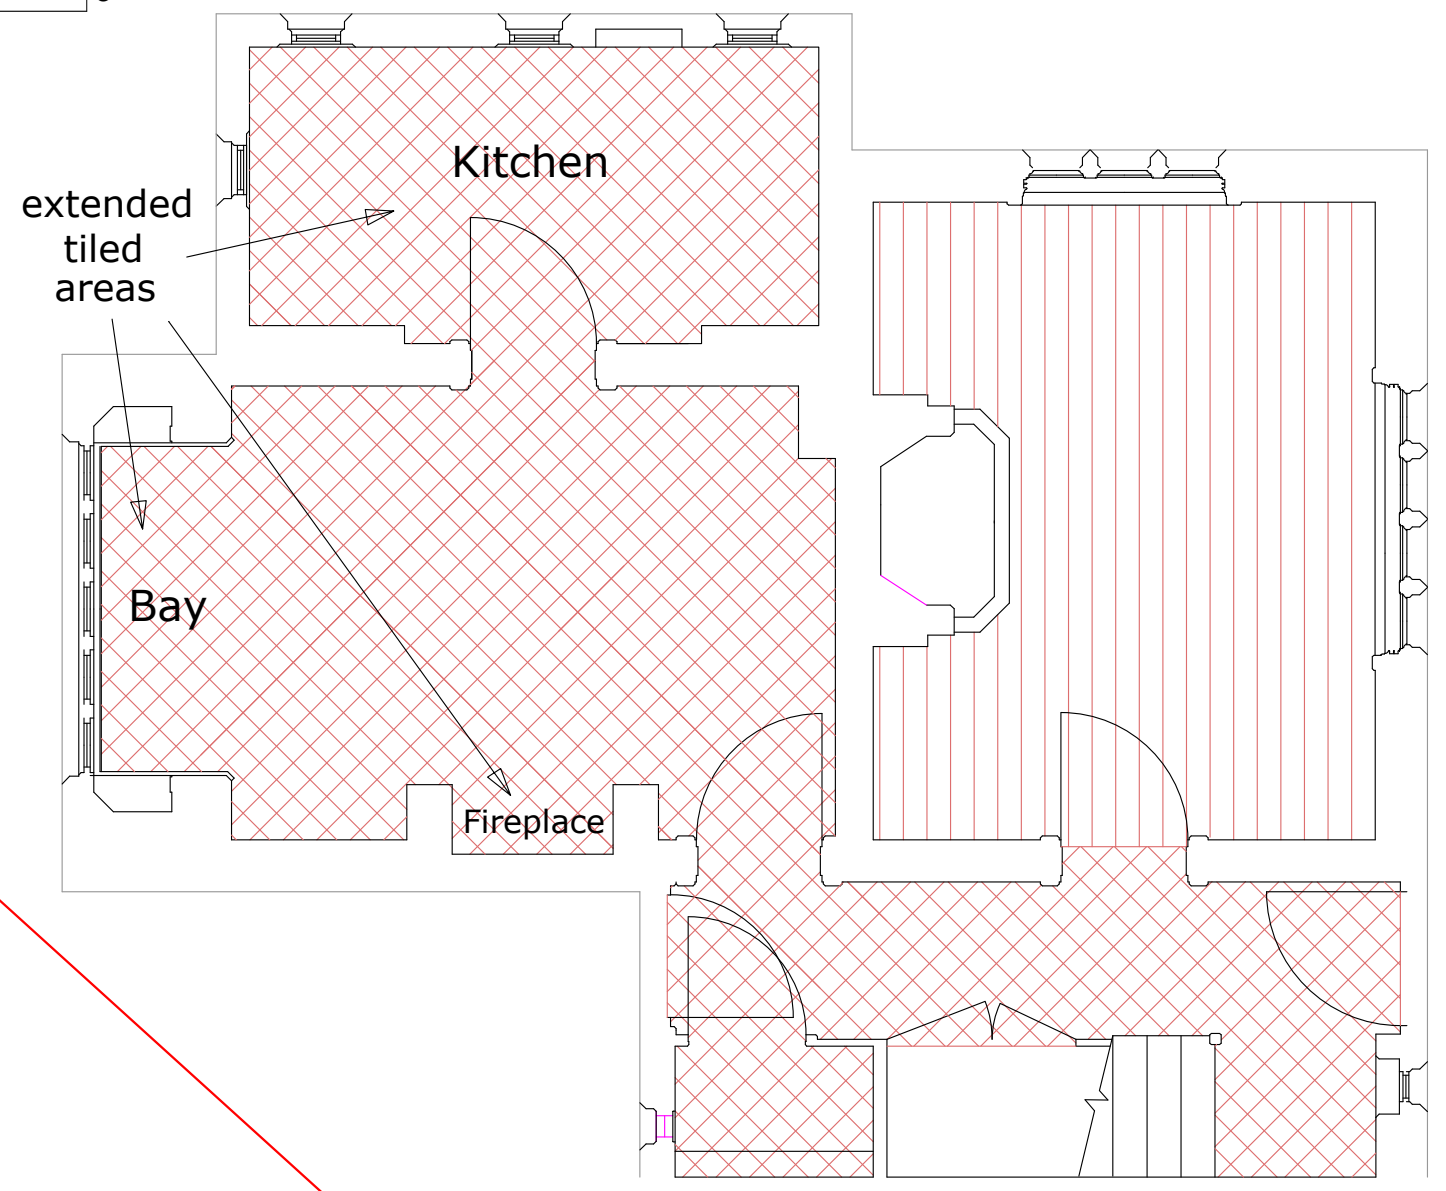


GROUND FLOOR PROPOSED

under floor material investigation

under tile material investigation

### EXISTING TILE DETAIL 1:10

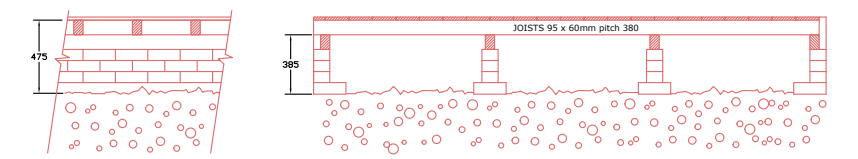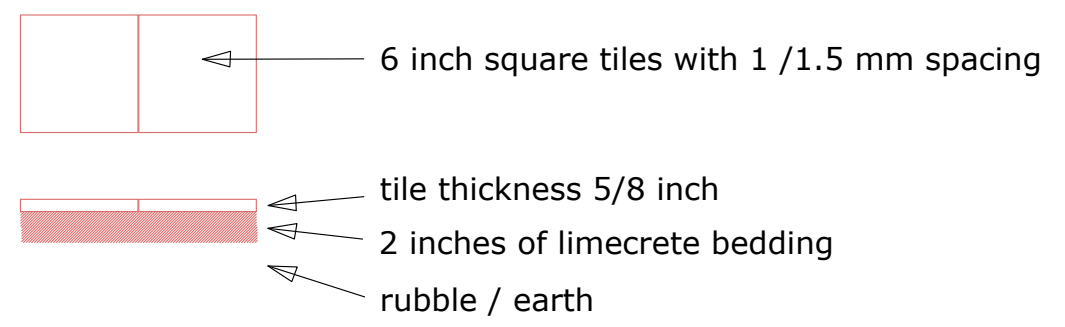

### BOARDED FLOOR SECTION

under board material investigation

# No.7

Holly Village

## FLOOR PROPOSALS

PROJECT:	7 Holly Village N6 6QJ
DRAWING No:	7HV flooring.01
DATE:	June 2019
SCALE:	1/50 1/10
SNELLING & SHERRIFF	