



1  
21102  
HOTEL SECTION THROUGH ENTRANCE  
1 : 50

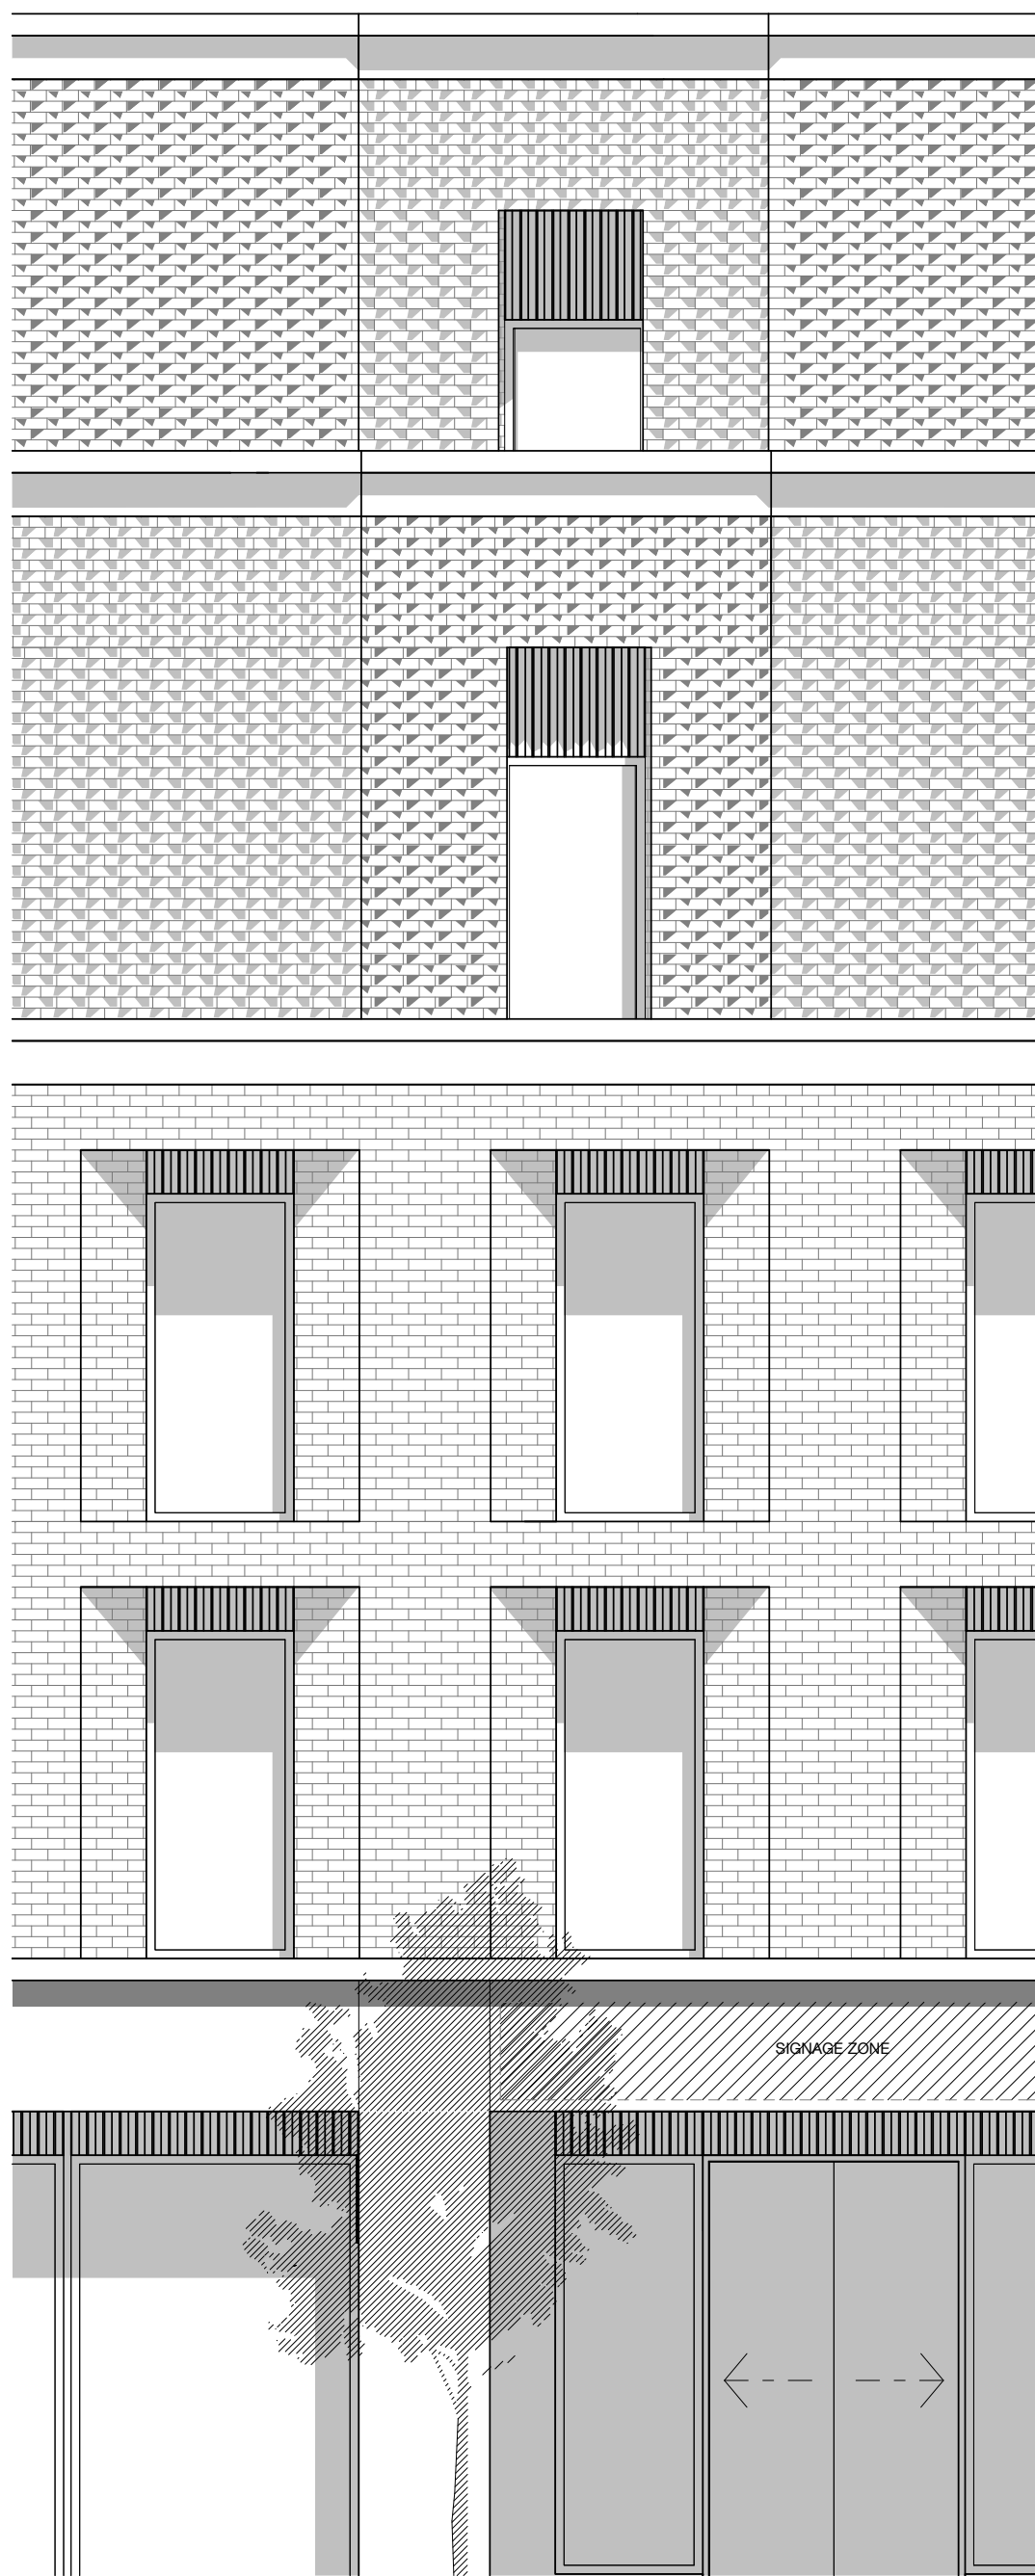


2  
21102  
HOTEL BLOCK DELANCEY STREET ELEVATION  
1 : 50

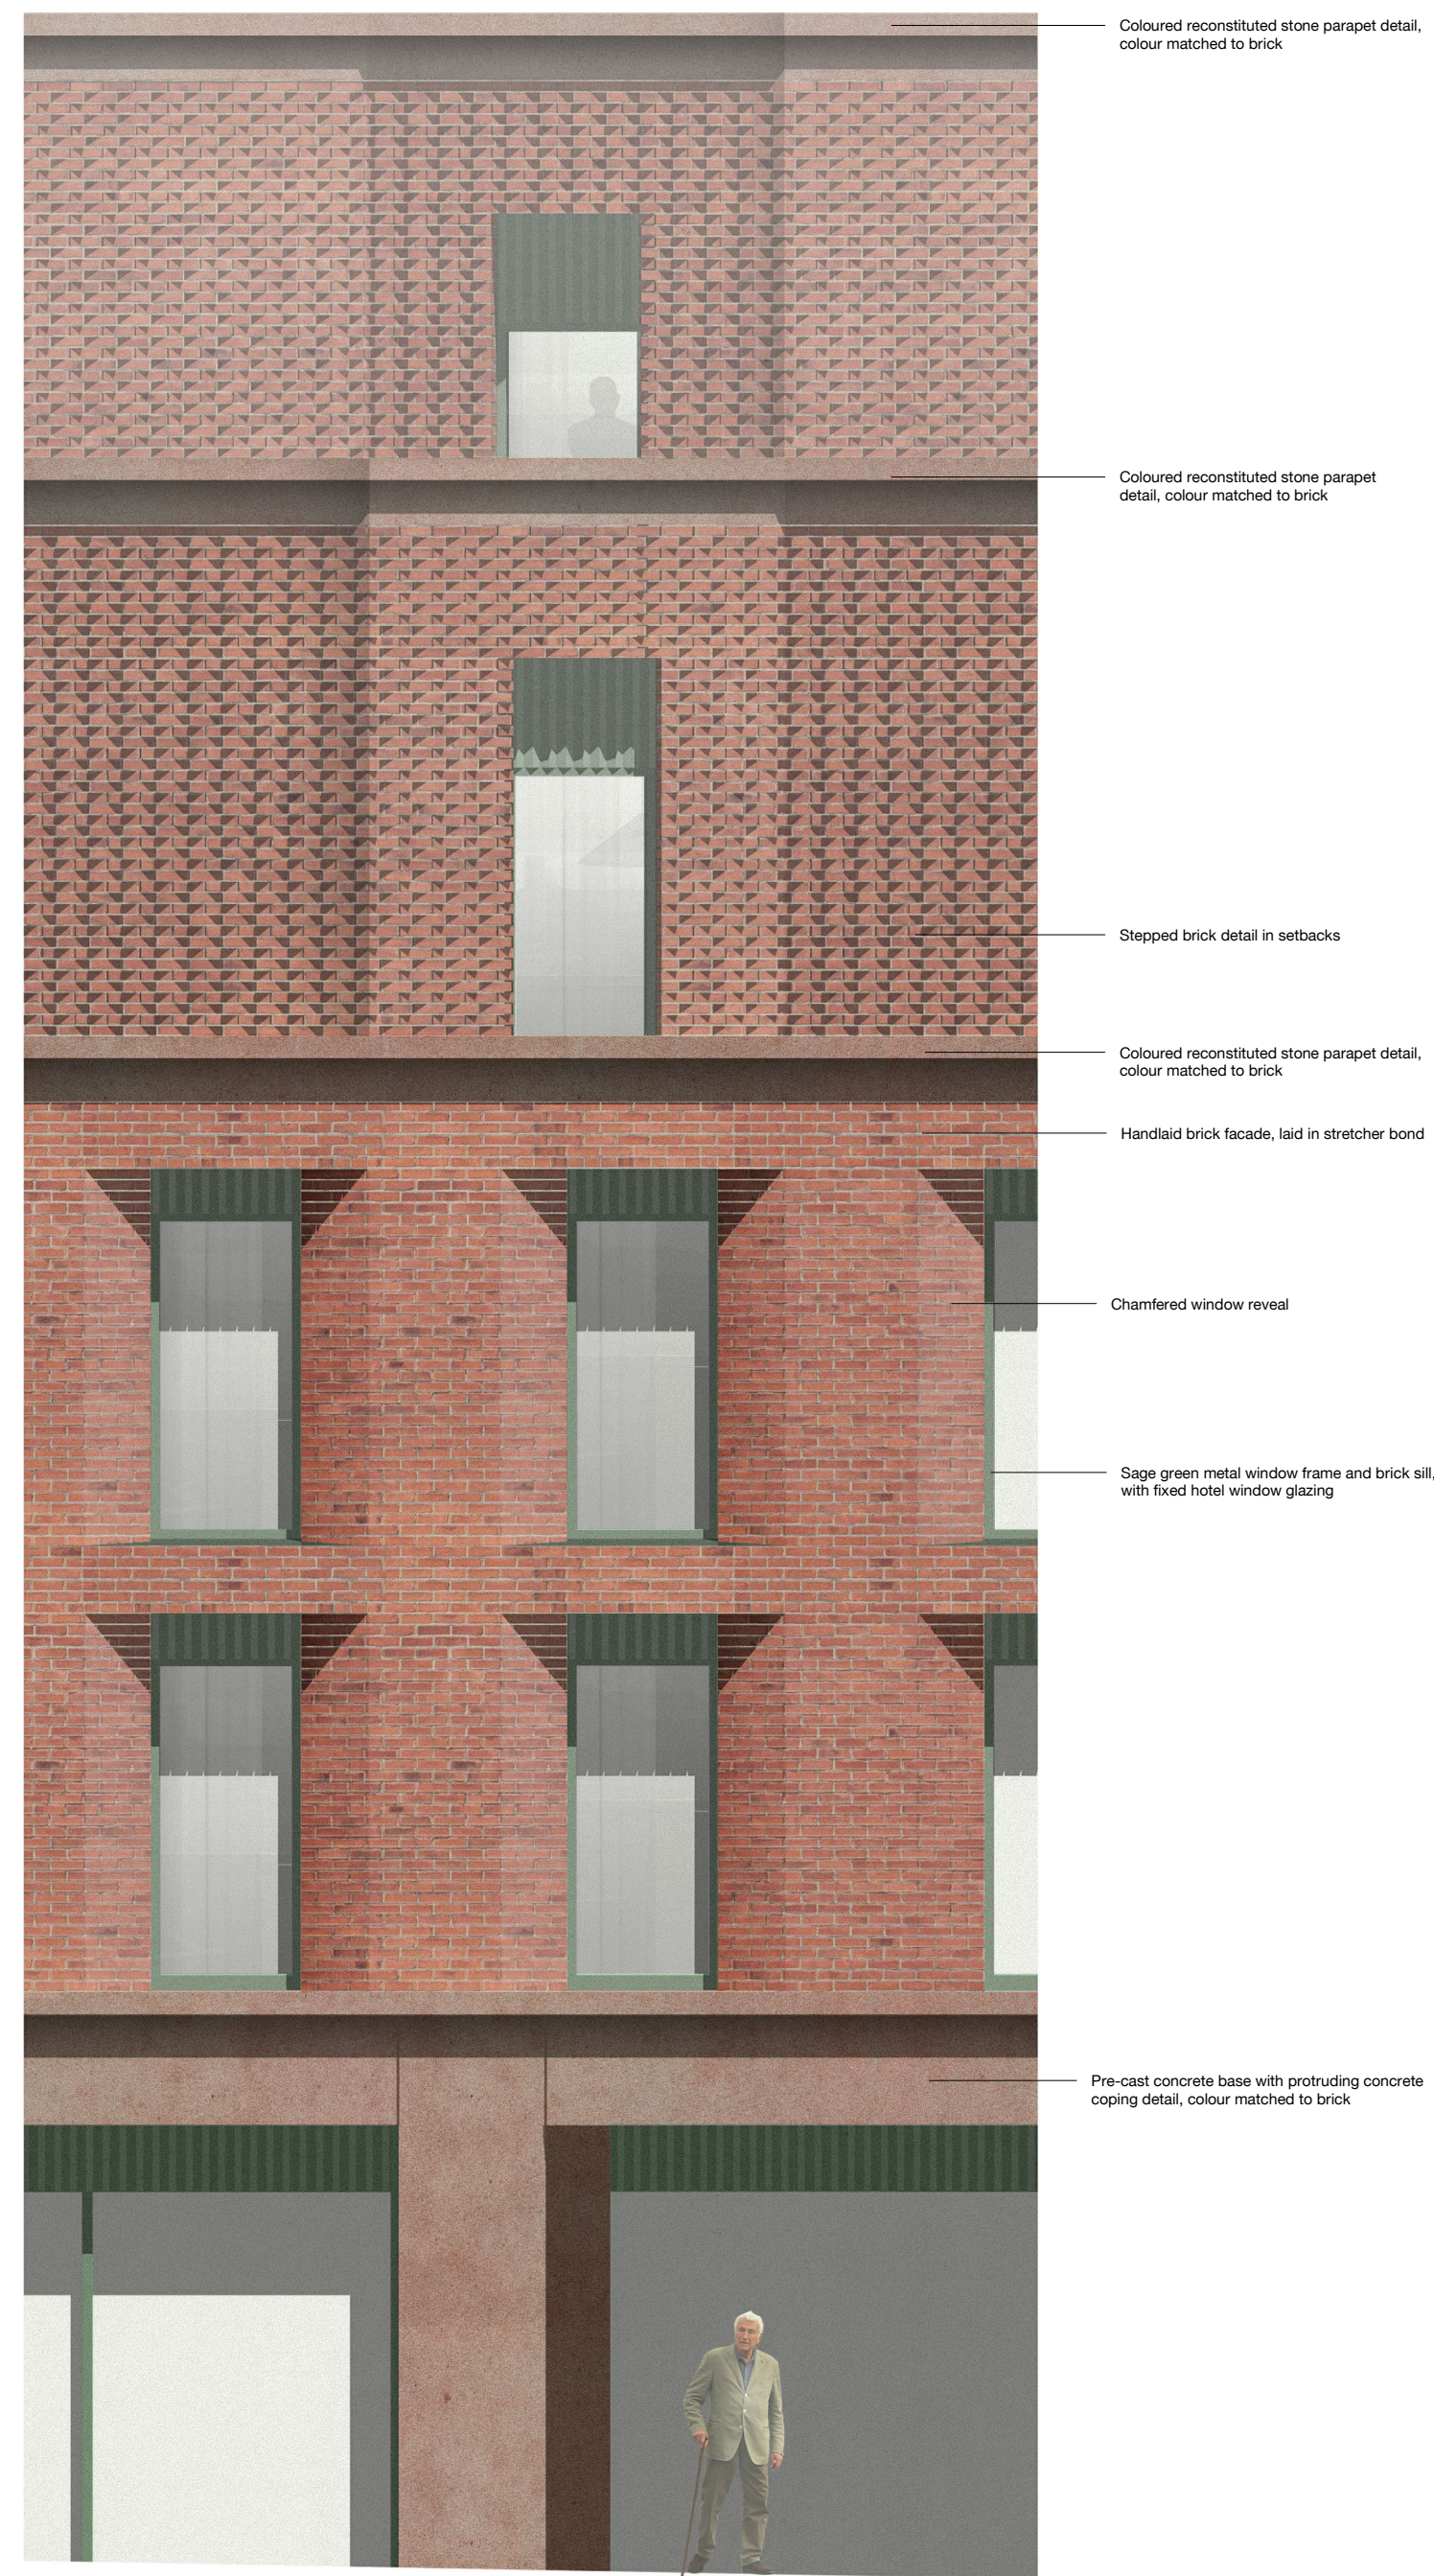

3  
21102  
DELANCEY STREET DETAIL ELEVATION  
1:50

revision	date	amendment
-	07.06.2019	PLANNING ISSUE

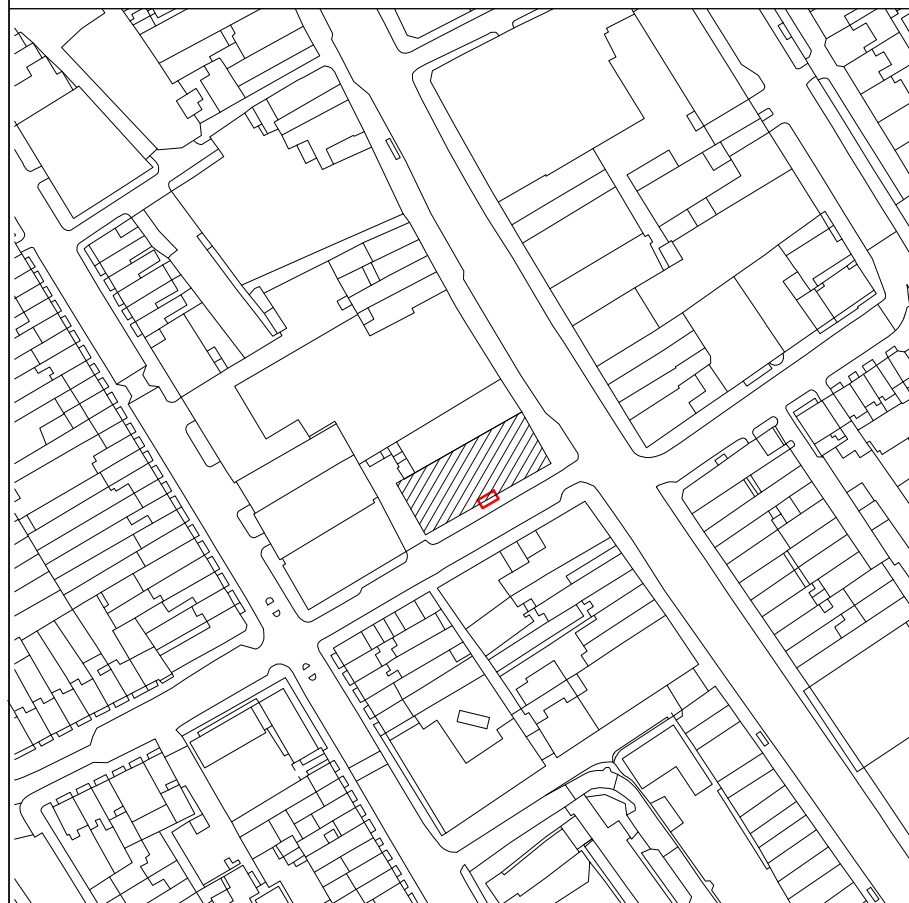

<b>MORRIS+COMPANY</b> Unit 7, 16-24 Underwood Street, London N1 7JQ Tel: +44 (0)20 7566 7440 Fax: +44 (0)20 7014 3119 www.morrisandcompany							
<ul style="list-style-type: none"><li>- Do not scale from this drawing</li><li>- All dimensions to be checked on site by the Contractor</li><li>- And such dimensions to be their responsibility</li><li>- Report all drawing errors and omissions to the Architect</li><li>- All dimensions in millimeters unless noted otherwise</li><li>- If in doubt ask Contract Administrator</li></ul>							
Job title <b>115-119 Camden High Street</b>							
drawing title / location <b>Delancey Street Hotel Elevation Study</b>							
status	Planning						
date	07/06/19						
scale	1 : 50 @ A1					1:40 @ A3	
project	originator	zone	level	type	role	number	status - revision
A277	MCO	XX	ZZ	DR	A	21102	P01