
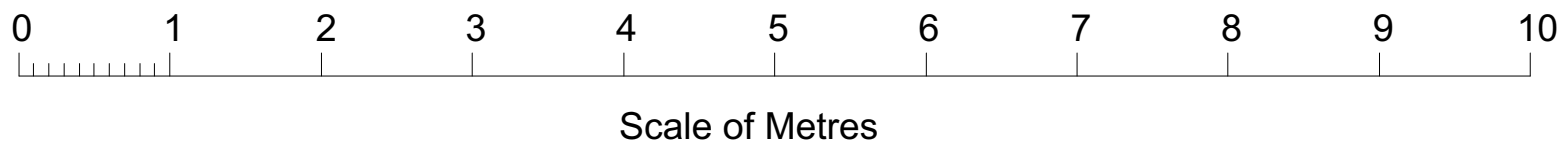



EXISTING FRONTAGE PLAN -
SHOWING EXISTING CANOPY

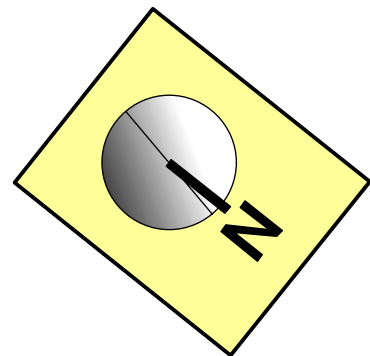

A		19/06/2019	Lightwells shown as built.
No.	Date	Issue Notes	
This Drawing Is For Design Analysis Only And Must Not Be Scaled For Setting Out Or Any Other Construction Purposes.			
All Dimensions Are To Be Checked On Site By Builder Before Work Commences. Any Discrepancies Between The Drawings And Site Conditions Must Be Reported To The Designer Before Work Commences.			
Any Work Commencing Before Approvals Have Been Granted Is At The Risk Of The Client And The Builder.			
<div> Unit 5, Sayer House Oxgate Lane London NW2 7JN</div>			
Job	REPLACEMENT CANOPY TO FRONT ENTRANCE: 59 REDINGTON ROAD, HAMPSTEAD, LONDON, NW3 7RP		
Drawing Title			
EXISTING FRONTAGE PLAN - SHOWING EXISTING CANOPY			
Telephone 0208 450 5747		Project ID MR UDI SHELEG	
Drawn By JS		Scale 1:50 @ A1	
Date APRIL 2019		Drawing No.	
CAD File Name 59 REDINGTON ROAD		ECPL01A-226-2015	