


**HEALTH AND SAFETY NOTE**

ALL PERSONS SHOULD BE AWARE OF THE HEALTH AND SAFETY PLAN WHICH IS RETAINED IN THE SITE MANAGERS OFFICE.

NOTES

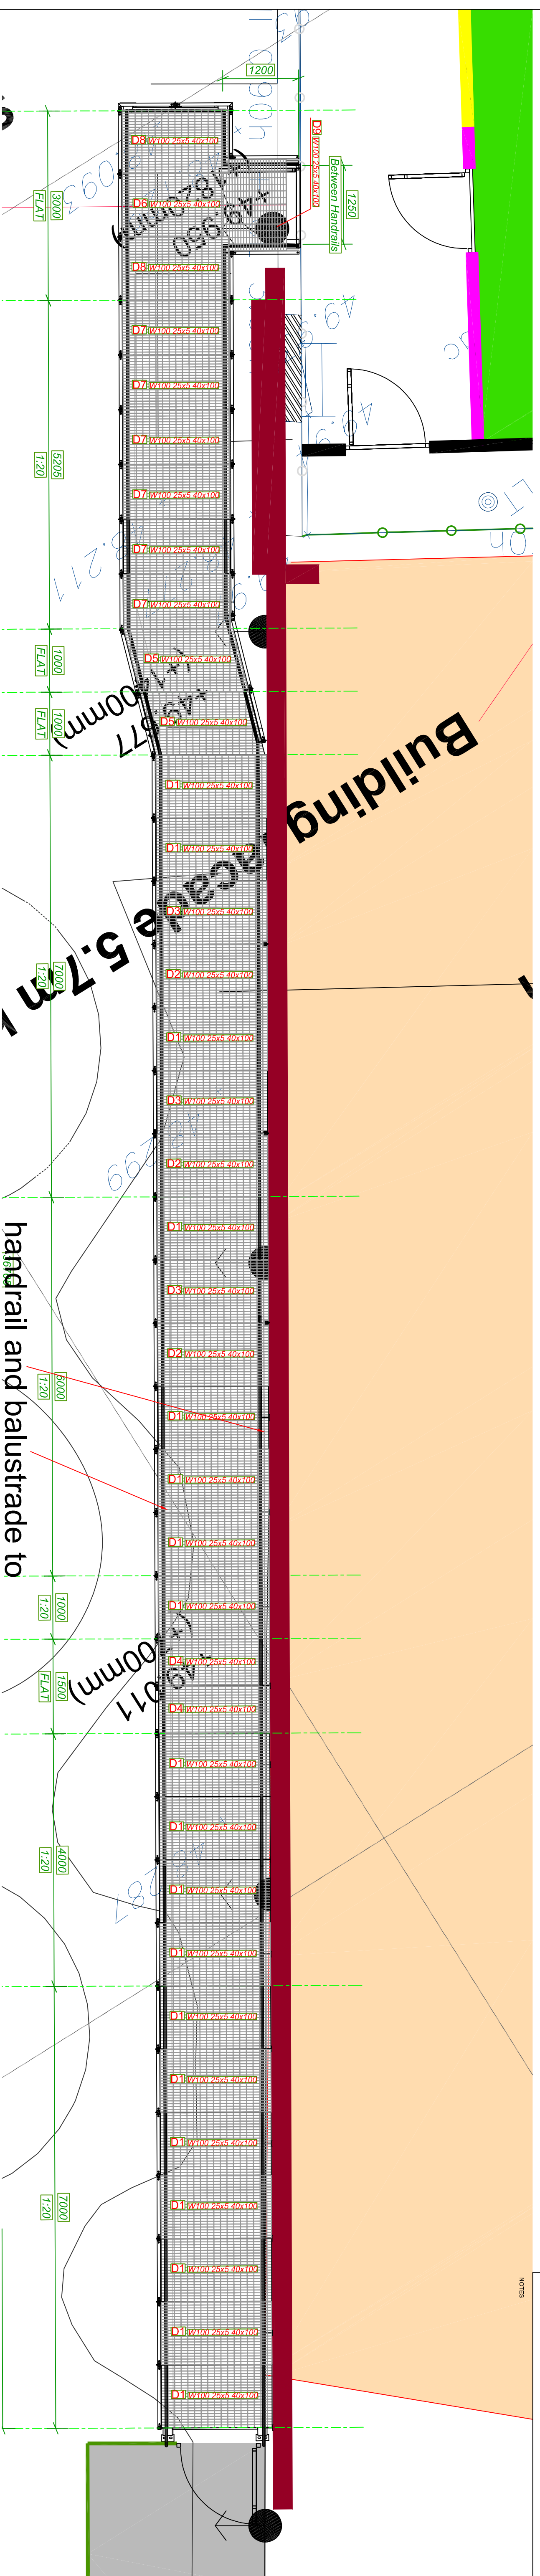

Proposed new perimeter  
twin bar ridged panel system  
over brick wall


existing wall

area under ramp to be left  
open for the school to use

handrail and balustrade to  
both sides of ramp  
retain as much as possible  
timber roundal planting area  
and shrubs

bulkhead lights

Proposed new access ramp  
to 3G mini pitch

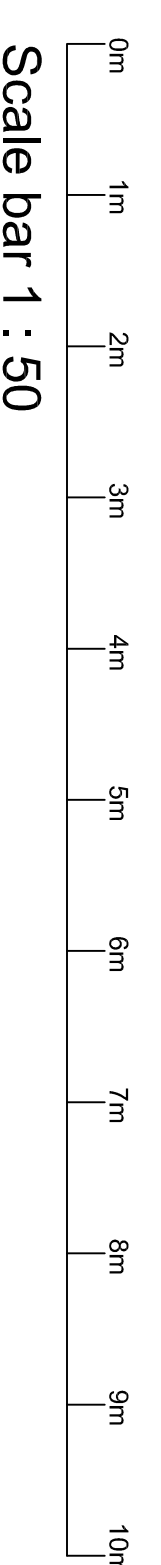

Hill Cottage, Enborne, Newbury, Berkshire  
RG20 0HA  
Tel: 01635 34521 Fax: 01635 41024

PROJECT TITLE	PROJECT NUMBER
FLEET PRIMARY SCHOOL	MUK2150

**PROPOSED RAMP  
PLAN & ELEVATION**

DRAWING No	REV	SCALE
SCS-MUK2150-03	B	1:50
DRAWN BY	DATE	
NJM	28/05/19	
CHECKED BY	SIZE/PLUT	
AI		