


1 - DO NOT SCALE FROM DRAWING. ALL DIMENSIONS TO BE CHECKED ON SITE PRIOR TO COMMENCEMENT OF WORKS.  
2 - THIS DRAWING IS COPYRIGHT TO S & C SLATTER LTD. NO PART OF THIS DRAWING IS TO BE REPRODUCED OR USED IN ANY MANNER WITHOUT THE WRITTEN PERMISSION OF S & C SLATTER LTD. AND SAFETY PLAN WHICH IS RETAINED IN THE SITE MANAGERS OFFICE


HEALTH AND SAFETY NOTE

ALL PERSONS SHOULD BE AWARE OF THE HEALTH AND SAFETY PLAN WHICH IS RETAINED IN THE SITE MANAGERS OFFICE


NOTES

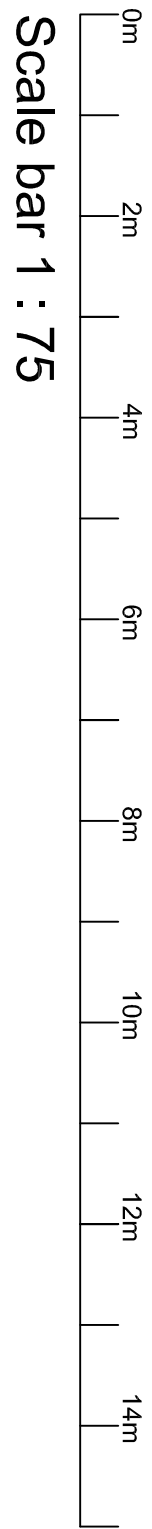


Scale bar 1 : 75

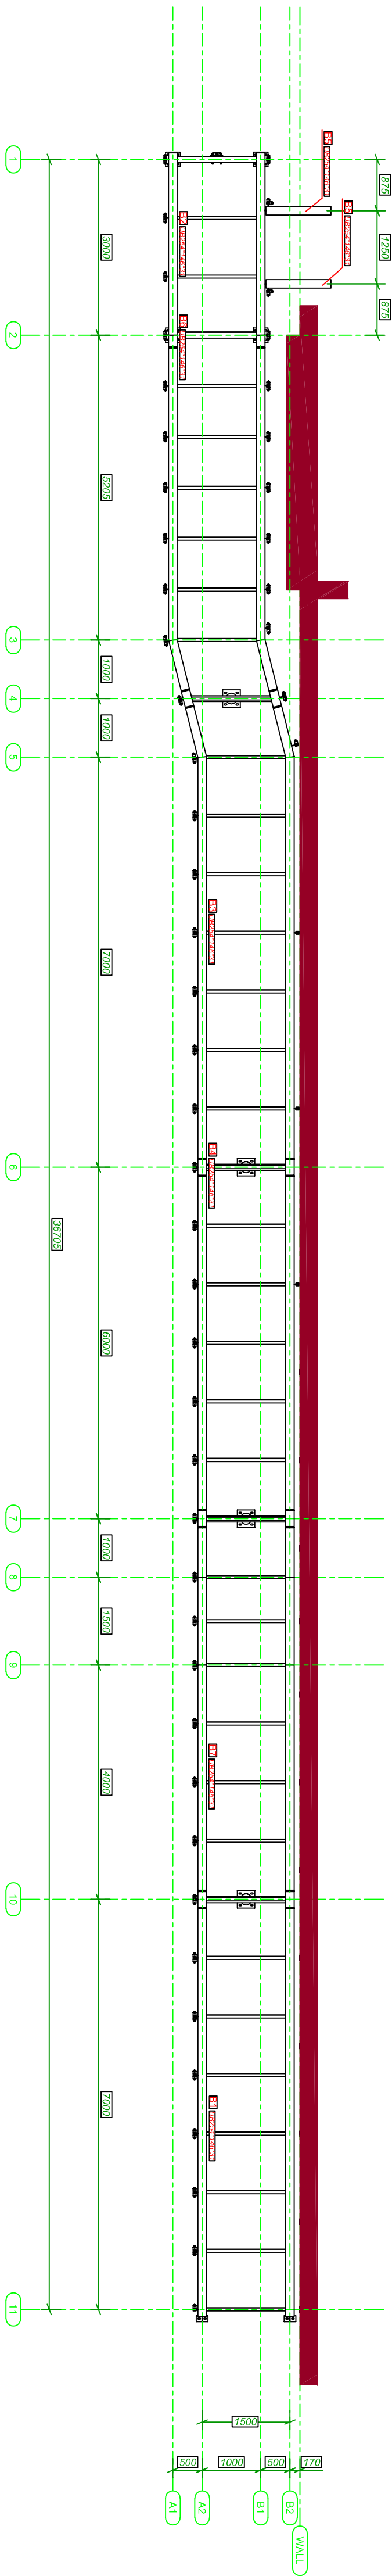


Plan with Open Steel Decking and Handrails removed to show structure underneath

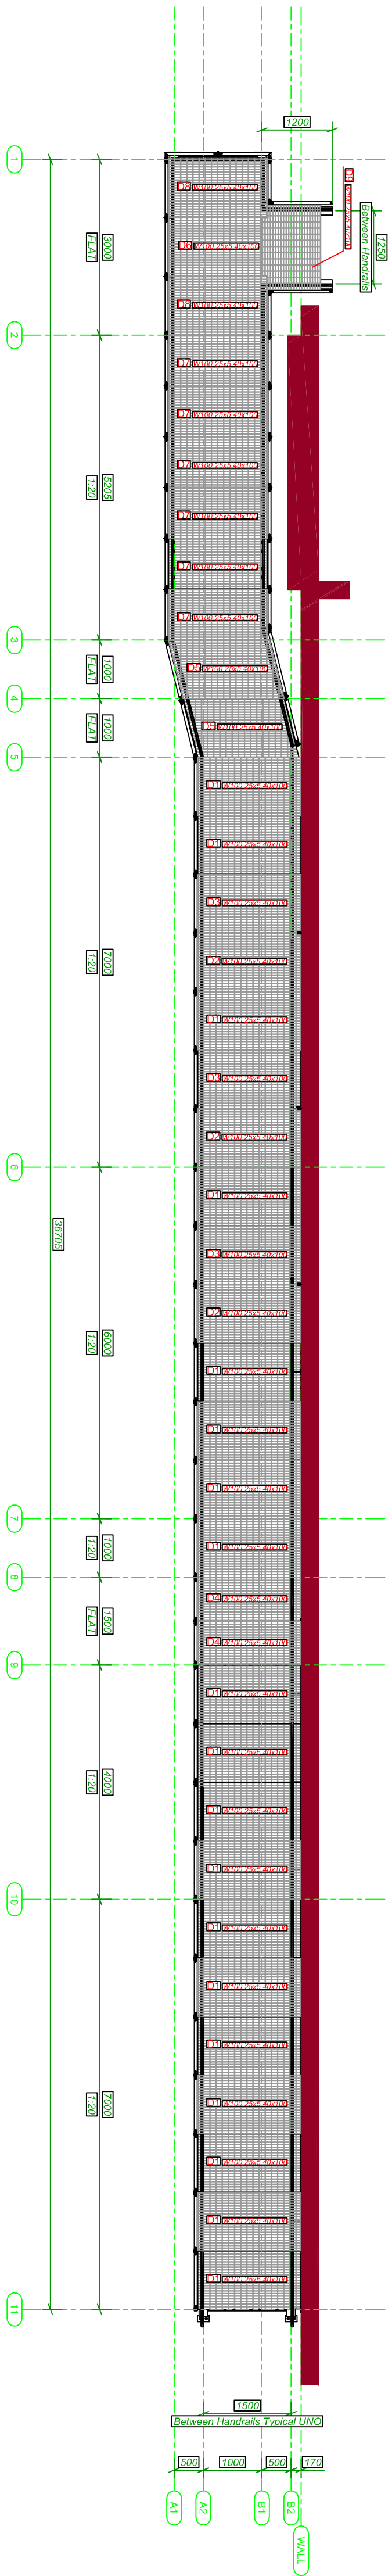

Plan showing Open Steel Decking and Handrails

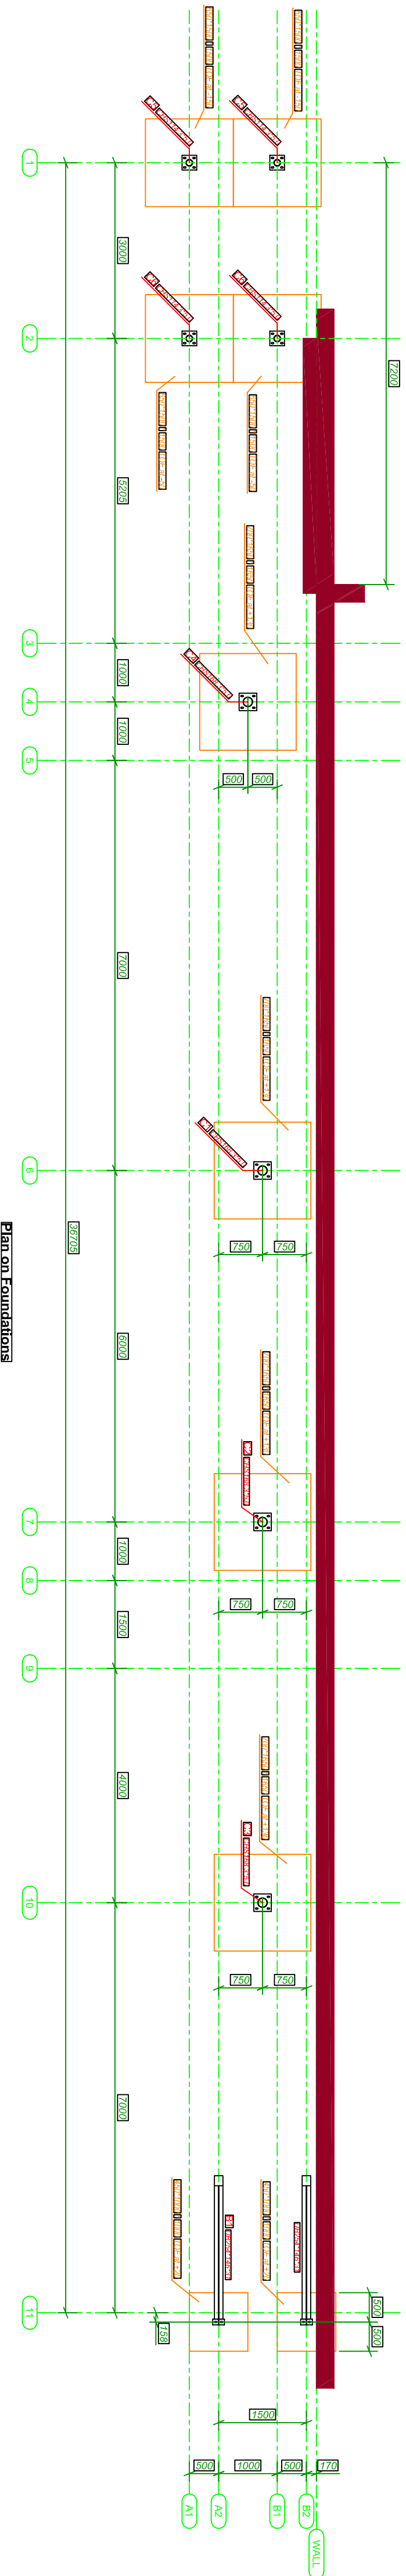

Plan on Foundations

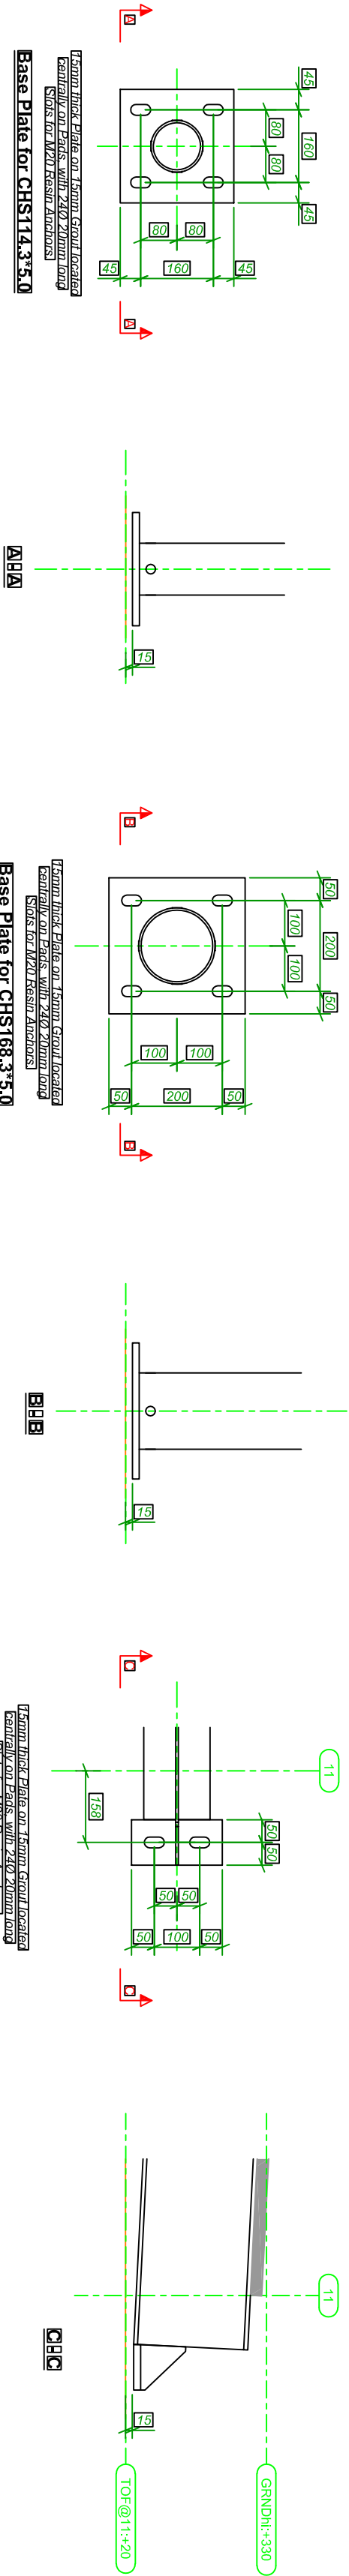

	
Hill Cottage, Enborne, Newbury, Berkshire RG20 0HA Tel: 01635 34521 Fax: 01635 41024	
PROJECT TITLE	PROJECT NUMBER
FLEET PRIMARY SCHOOL	MUK2150
TITLE	

PROPOSED RAMP  
DETAILS

DRAWING No	REV	SCALE
SCS-MUK2150-08		1:75
DRAWN BY	DATE	
NUM	18-06-19	
CHECKED BY	SIZE/PLOT	A1
ACAD FILE		