

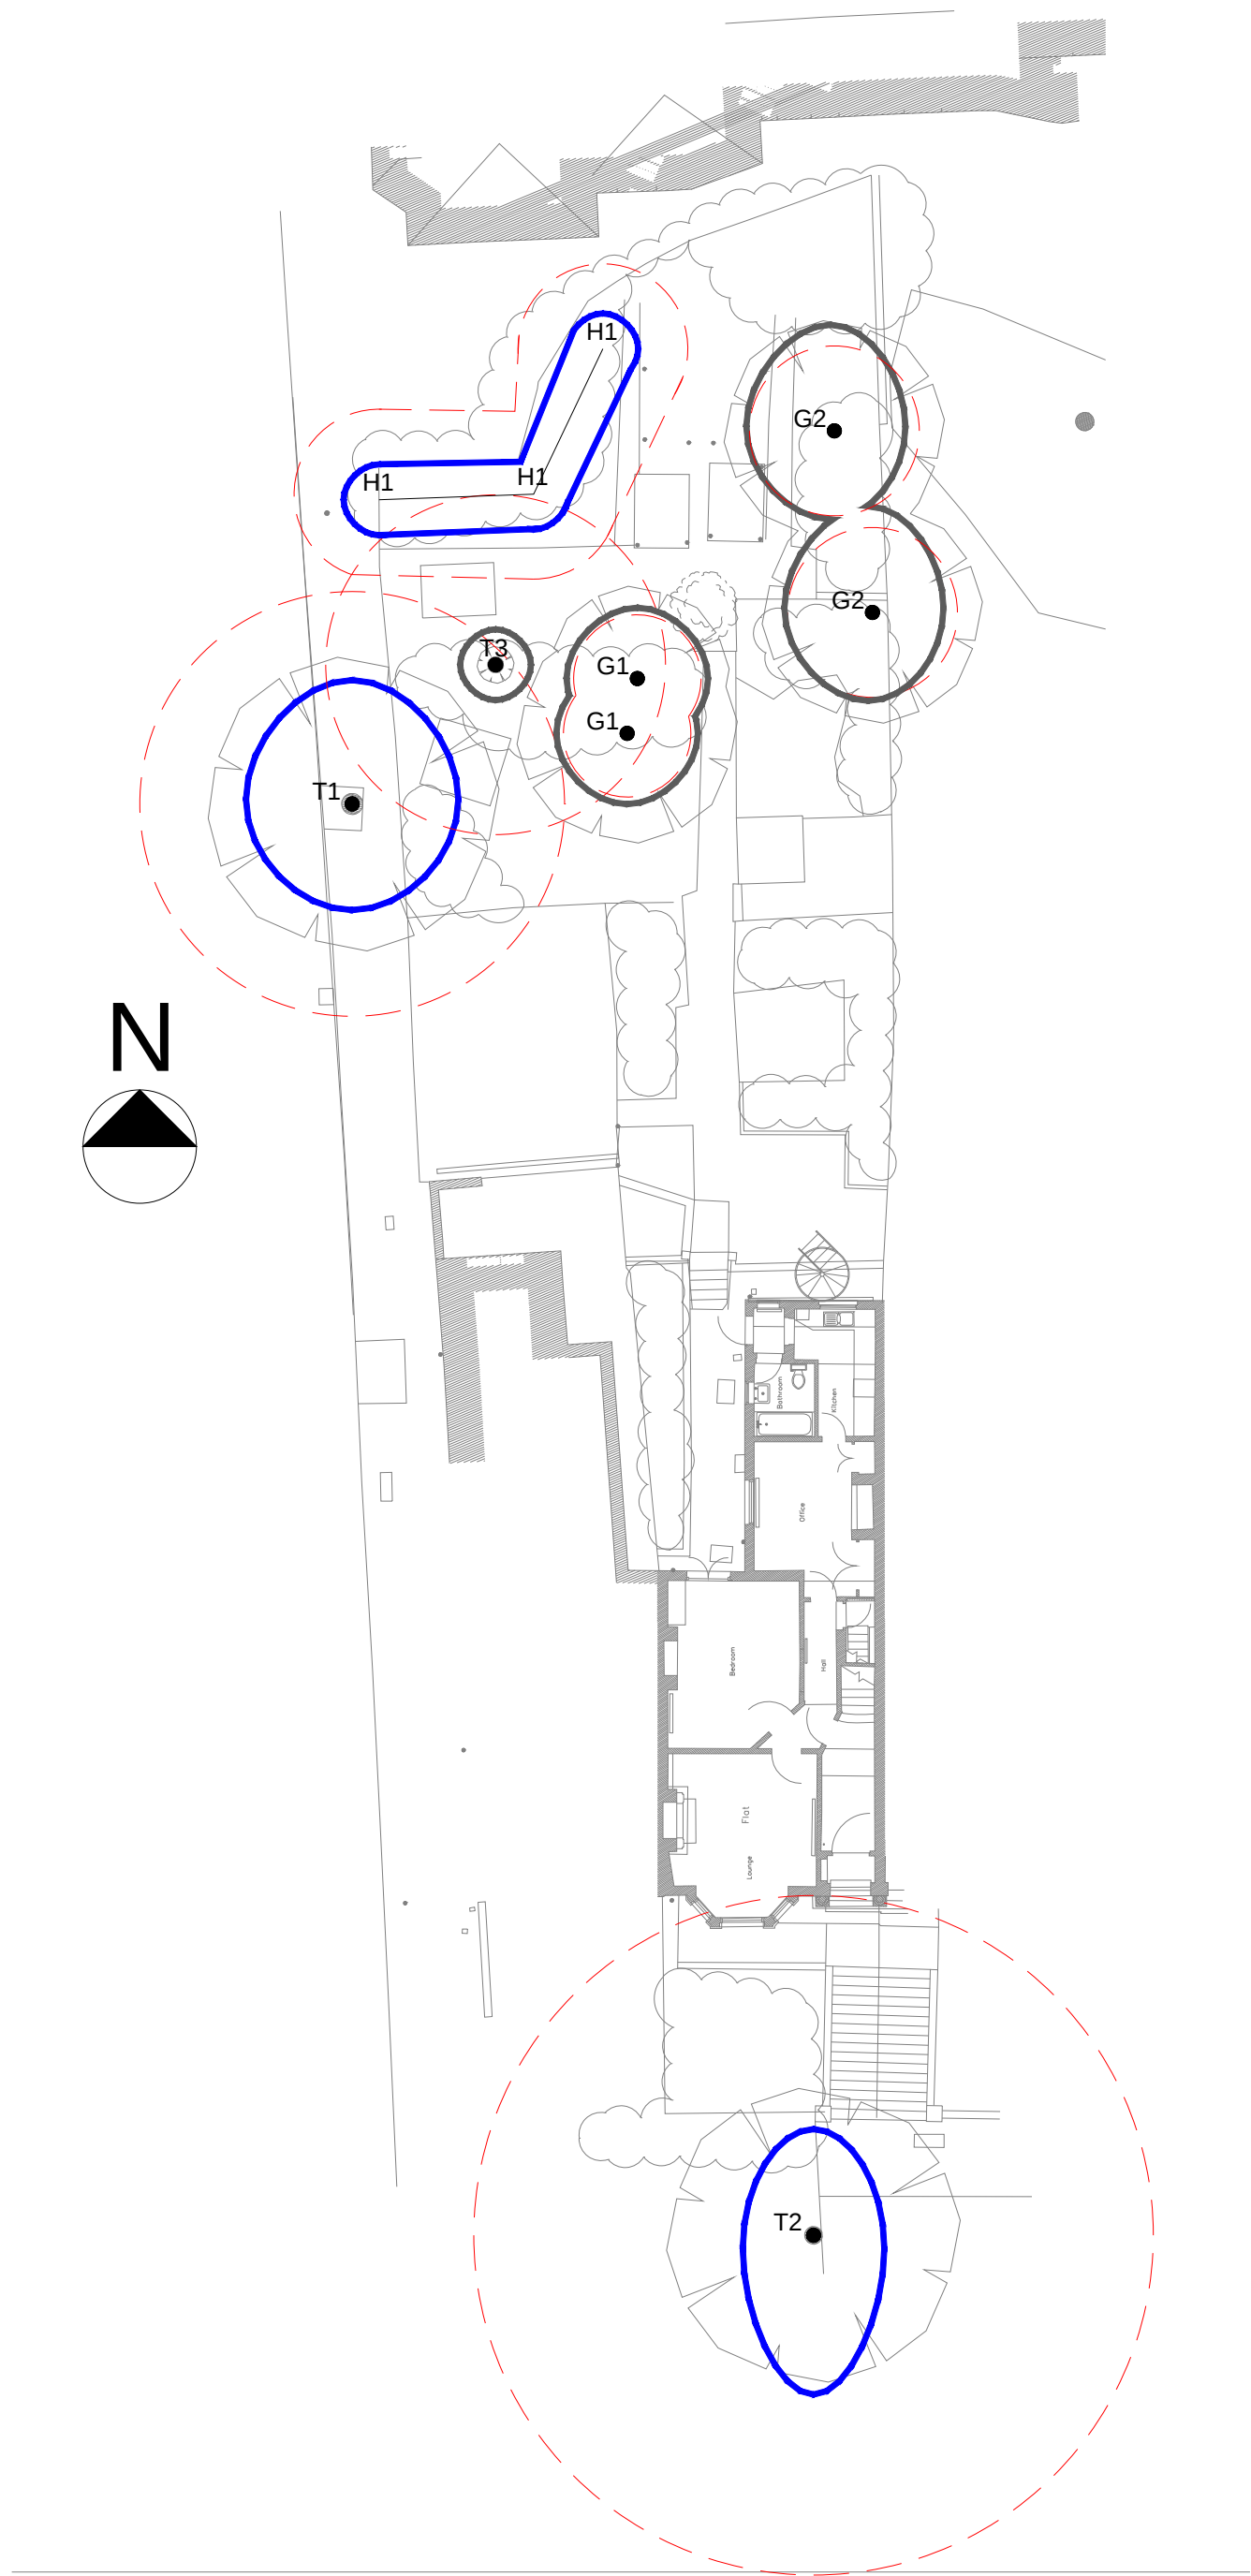
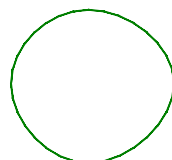
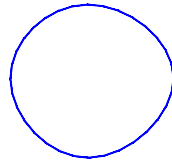
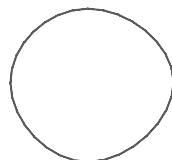


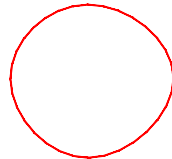

Key

-  Category A Tree Canopy Spread
-  Category B Tree Canopy Spread
-  Category C Tree Canopy Spread
-  Category U Tree Canopy Spread
-  Root Protection Area

REV.	DATE	BY	DESCRIPTION

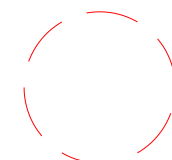

CLIENT Tree Aware UK LTD			
TITLE Hillfield Road Tree Constraints Plan			
DRAWN BY jml/CAD	DATE 24.04.19	SCALE 1:200	SHEET SIZE A2
CHECKED BY AM/CAD	DATE 24.04.19	APPROVED BY AG	DATE 24.04.19
DRAWING No. 63275-5-01			REVISION 0