


Proposed Side Elevation 2

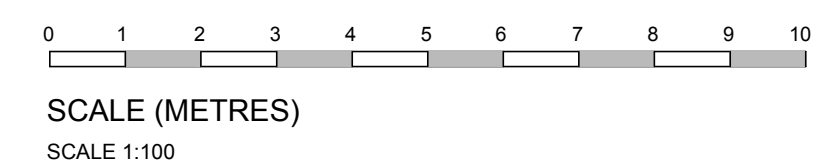

ALL FIGURED DIMENSIONS TO BE CHECKED ON
SITE BY CONTRACTOR BEFORE COMMENCING
WORK.
NO DIMENSIONS SCALED FROM THIS DRAWING



client

NYRAFF LTD.

job

67 - 74 SAFFRON HILL
LONDON
EC1N 8QX

title

PROPOSED SIDE
ELEVATION 2

dwg no.

1908/213

scale 1:100 @ A1 date MAY 2019
1:200 @ A3