




Proposed Side Elevation 1

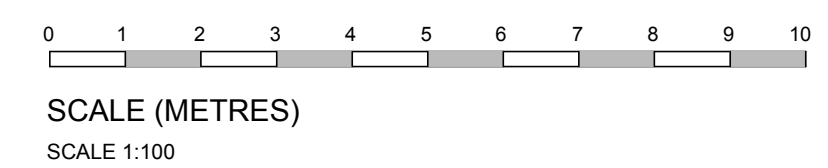

revisions
ALL FIGURED DIMENSIONS TO BE CHECKED ON SITE BY CONTRACTOR BEFORE COMMENCING WORK. NO DIMENSIONS SCALED FROM THIS DRAWING
 Geoff Beardsley & Partners (UK) LLP CHARTERED ARCHITECTS AND CDM CO-ORDINATORS Elfin House, 1A Elfin Grove, Teddington, Middlesex TW11 8RD Tel: 020 89144374 Fax: 020 89775494 www.gbpartners.co.uk
client
NYRAFF LTD.
job
67 - 74 SAFFRON HILL LONDON EC1N 8QX
title
PROPOSED SIDE ELEVATION 1
dwg no.
1908/212
scale 1:100 @ A1 date MAY 2018 1:200 @ A3