


# WIDENING THE THEOBOLD'S ROAD VEHICULAR ACCESS GRAY'S INN

ghk  
ARCHITECTS

## SITE LOCATION PLAN, Scale 1:1250

5 Port House / Square Rigger Row / Plantation Wharf / London SW11 3TY  
Tel: +44 (0)20 7471 8000 / mail@ghkarchitects.co.uk / www.ghkarchitects.co.uk

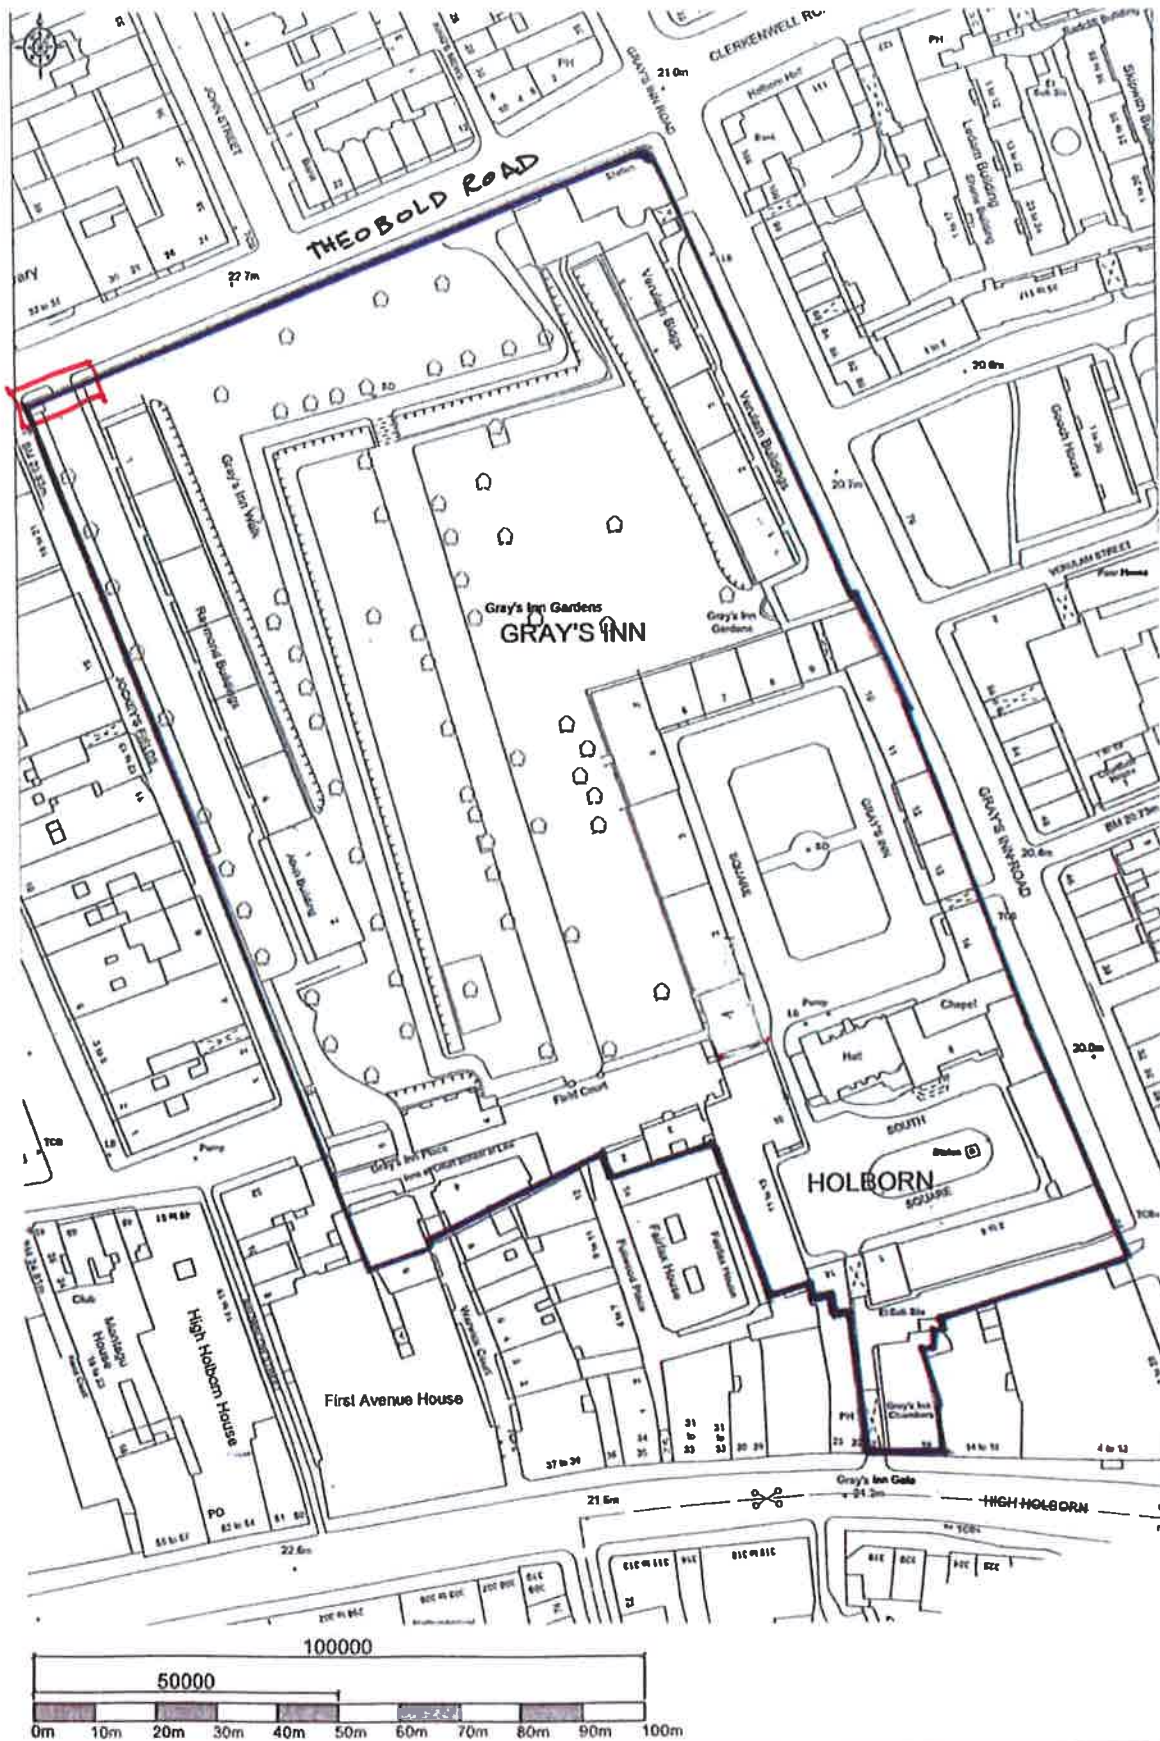

HK 2257

19 JUNE 2019