


Note:

Fascia text not to exceed more than 500 candelas per meter squared.

1 Proposed New Signage Elevation
Scale: 1:25

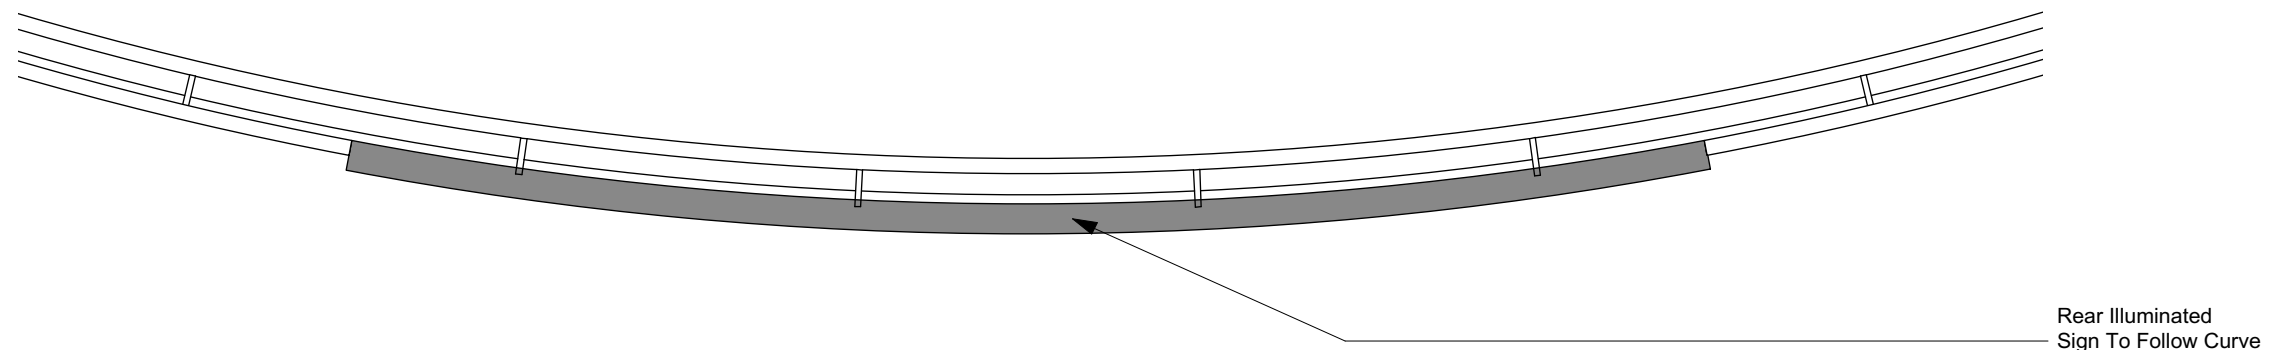

2 Proposed New Signage Plan
Scale: 1:25

SCALE BAR



Drawing Number	123
Location	Camden Town
Drawing Title	Signage Large Scale
Scale	1:100 @ A3
First Issue	190618
Drawn By	AG

wagamama