


1 Facade Glazing Plan
Scale: 1:100

1 3

4 2

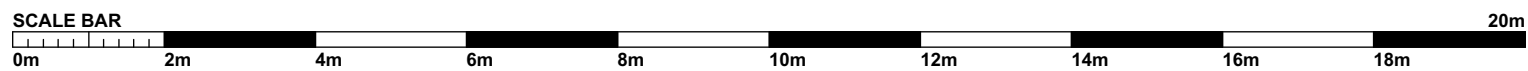

Drawing Number	102
Location	Camden Town
Drawing Title	Facade Plan
Scale	1:100 @ A3
First Issue	190618
Drawn By	AG