



1 Existing Facade Glazing Elevation 01
Scale: 1:100

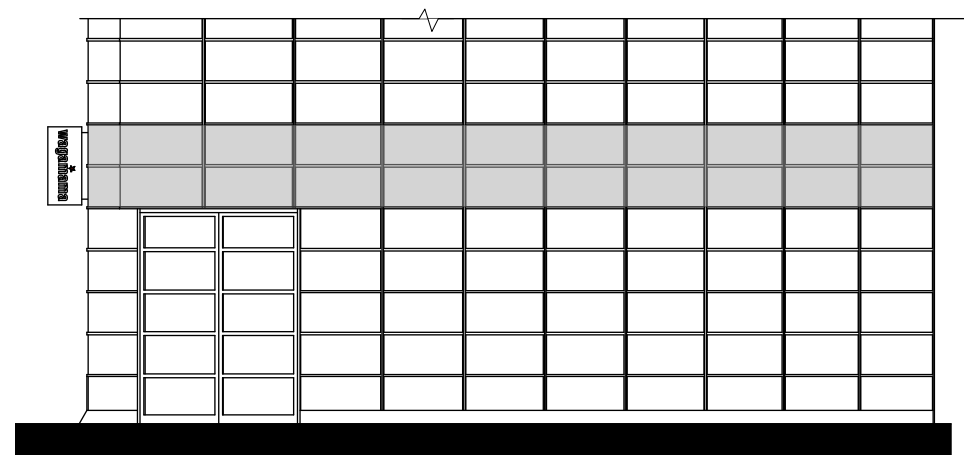

2 Existing Facade Glazing Elevation 02
Scale: 1:100

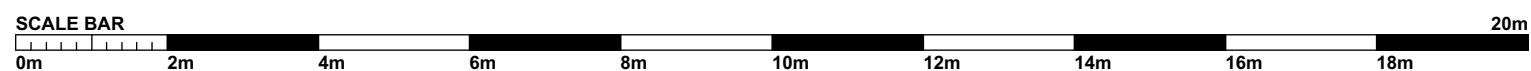

Drawing Number	103
Location	Camden Town
Drawing Title	Existing Glazing Facade Elevations
Scale	1:100 @ A3
First Issue	190618
Drawn By	AG