



1 Proposed New Signage  
Scale: 1:100

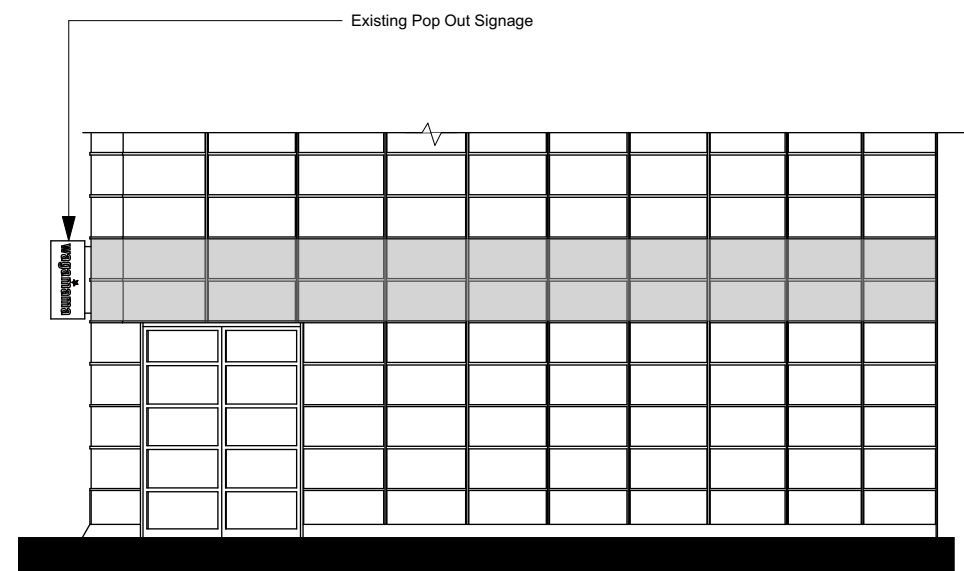

2 Proposed New Signage  
Scale: 1:100

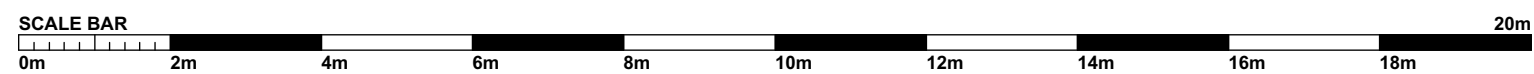

Drawing Number	121
Location	Camden Town
Drawing Title	Proposed New Signage Elevations
Scale	1:100 @ A3
First Issue	19/06/18
Drawn By	AG

 wagamama