
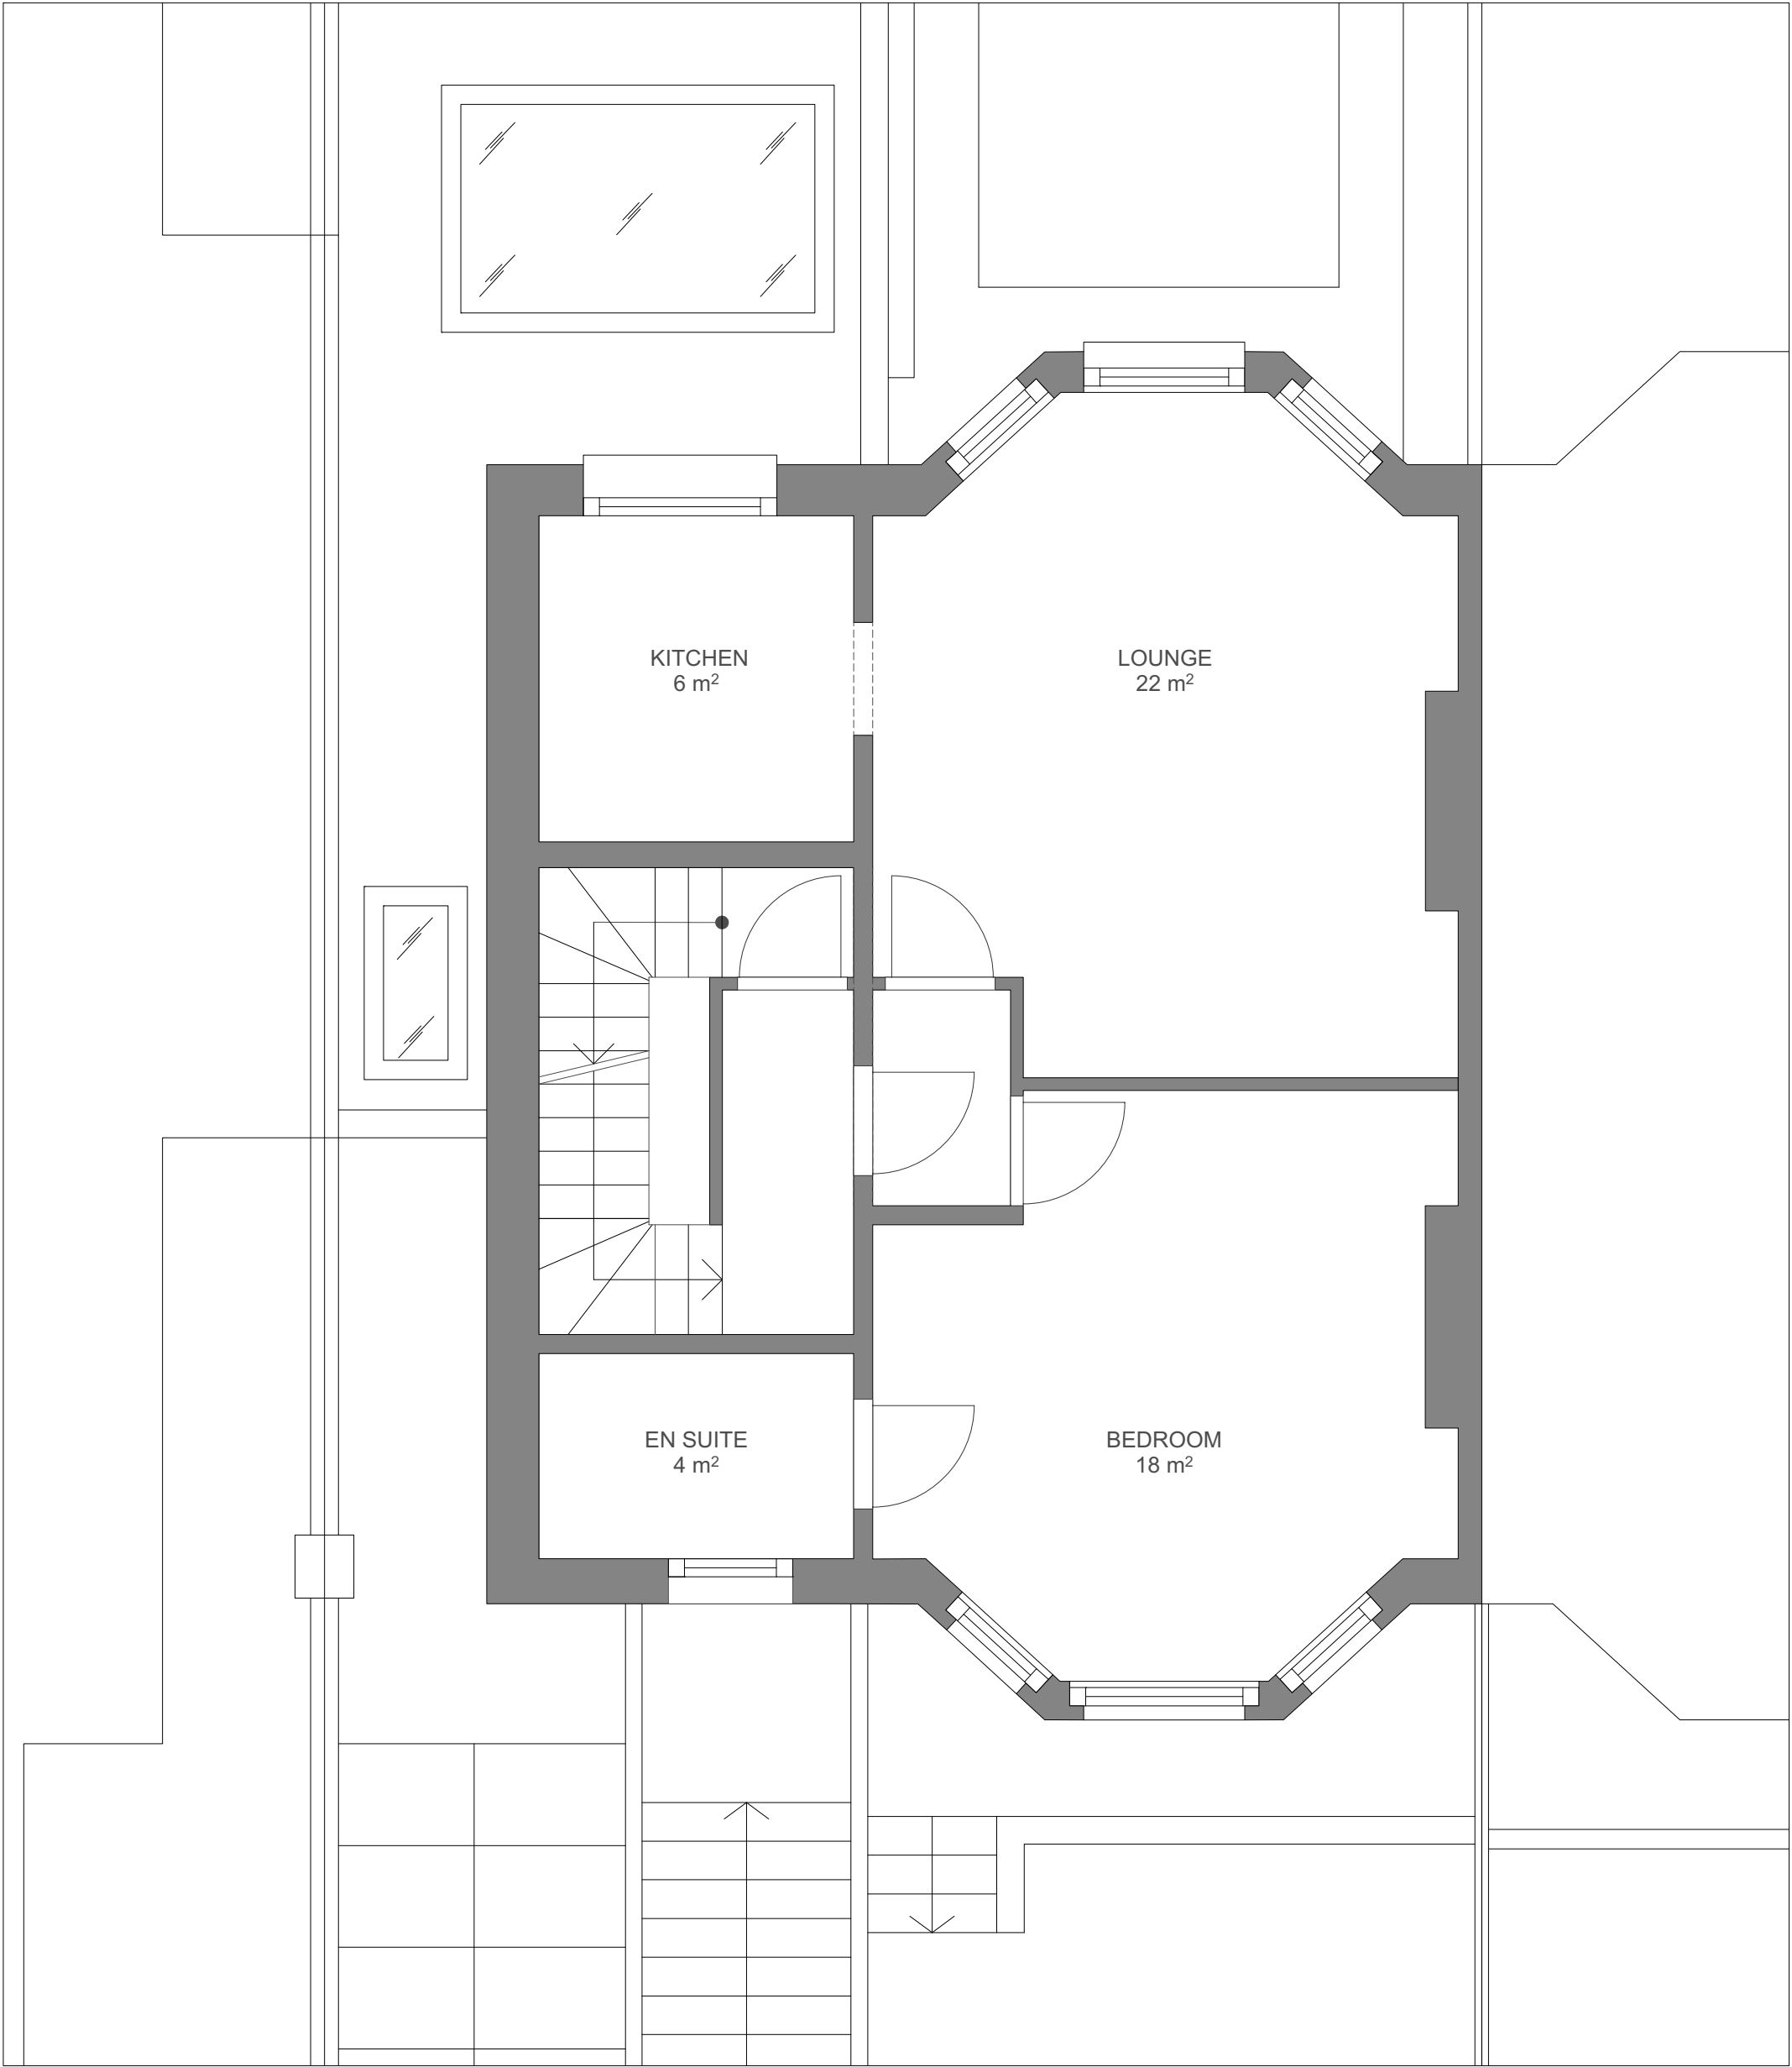


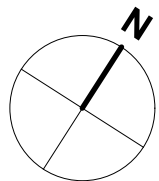

KEY / NOTES

ALL DIMENSIONS, LEVELS AND AREAS ARE APPROXIMATE ONLY AND SHOULD BE VERIFIED

LACEY + SALTYSKOV ARCHITECTS LTD SHALL NOT BE LIABLE OR RESPONSIBLE FOR ANY USE OF THIS DOCUMENT FOR ANY PURPOSE OTHER THAN THAT FOR WHICH IT WAS ORIGINALLY PREPARED AND PROVIDED. WHILE THE CLIENT SHALL BE ENTITLED TO UTILISE AND COPY THIS DOCUMENT FOR AN EXTENSION OF THE WORKS, THE CLIENT SHALL NOT BE ENTITLED TO REPRODUCE THE DESIGNS CONTAINED IN THIS DOCUMENT FOR ANY SUCH EXTENSION

REV	DATE	DESCRIPTION
	19/06/19	PLANNING APPLICATION SUBMISSION

PROJECT	24 ELSWORTHY ROAD
DRWG NAME	EXISTING FIRST FLOOR PLAN
DRWG NO	1430-A-GA-PL-01
SCALE	1:50
SIZE	A3
DATE	19/06/2019

REVISION

© 2019 COPYRIGHT LACEY + SALTYSKOV. ALL RIGHTS RESERVED

LACEY + SALTYSKOV ARCHITECTS LTD

7 RIDGMOUNT STREET
LONDON
WC1E 7AE

+44 (0)20 7255 0525
www.laceysaltyskov.com
info@laceysaltyskov.com

LACEY + SALTYSKOV