




Internal Room Elevation  
Scale: 1:10

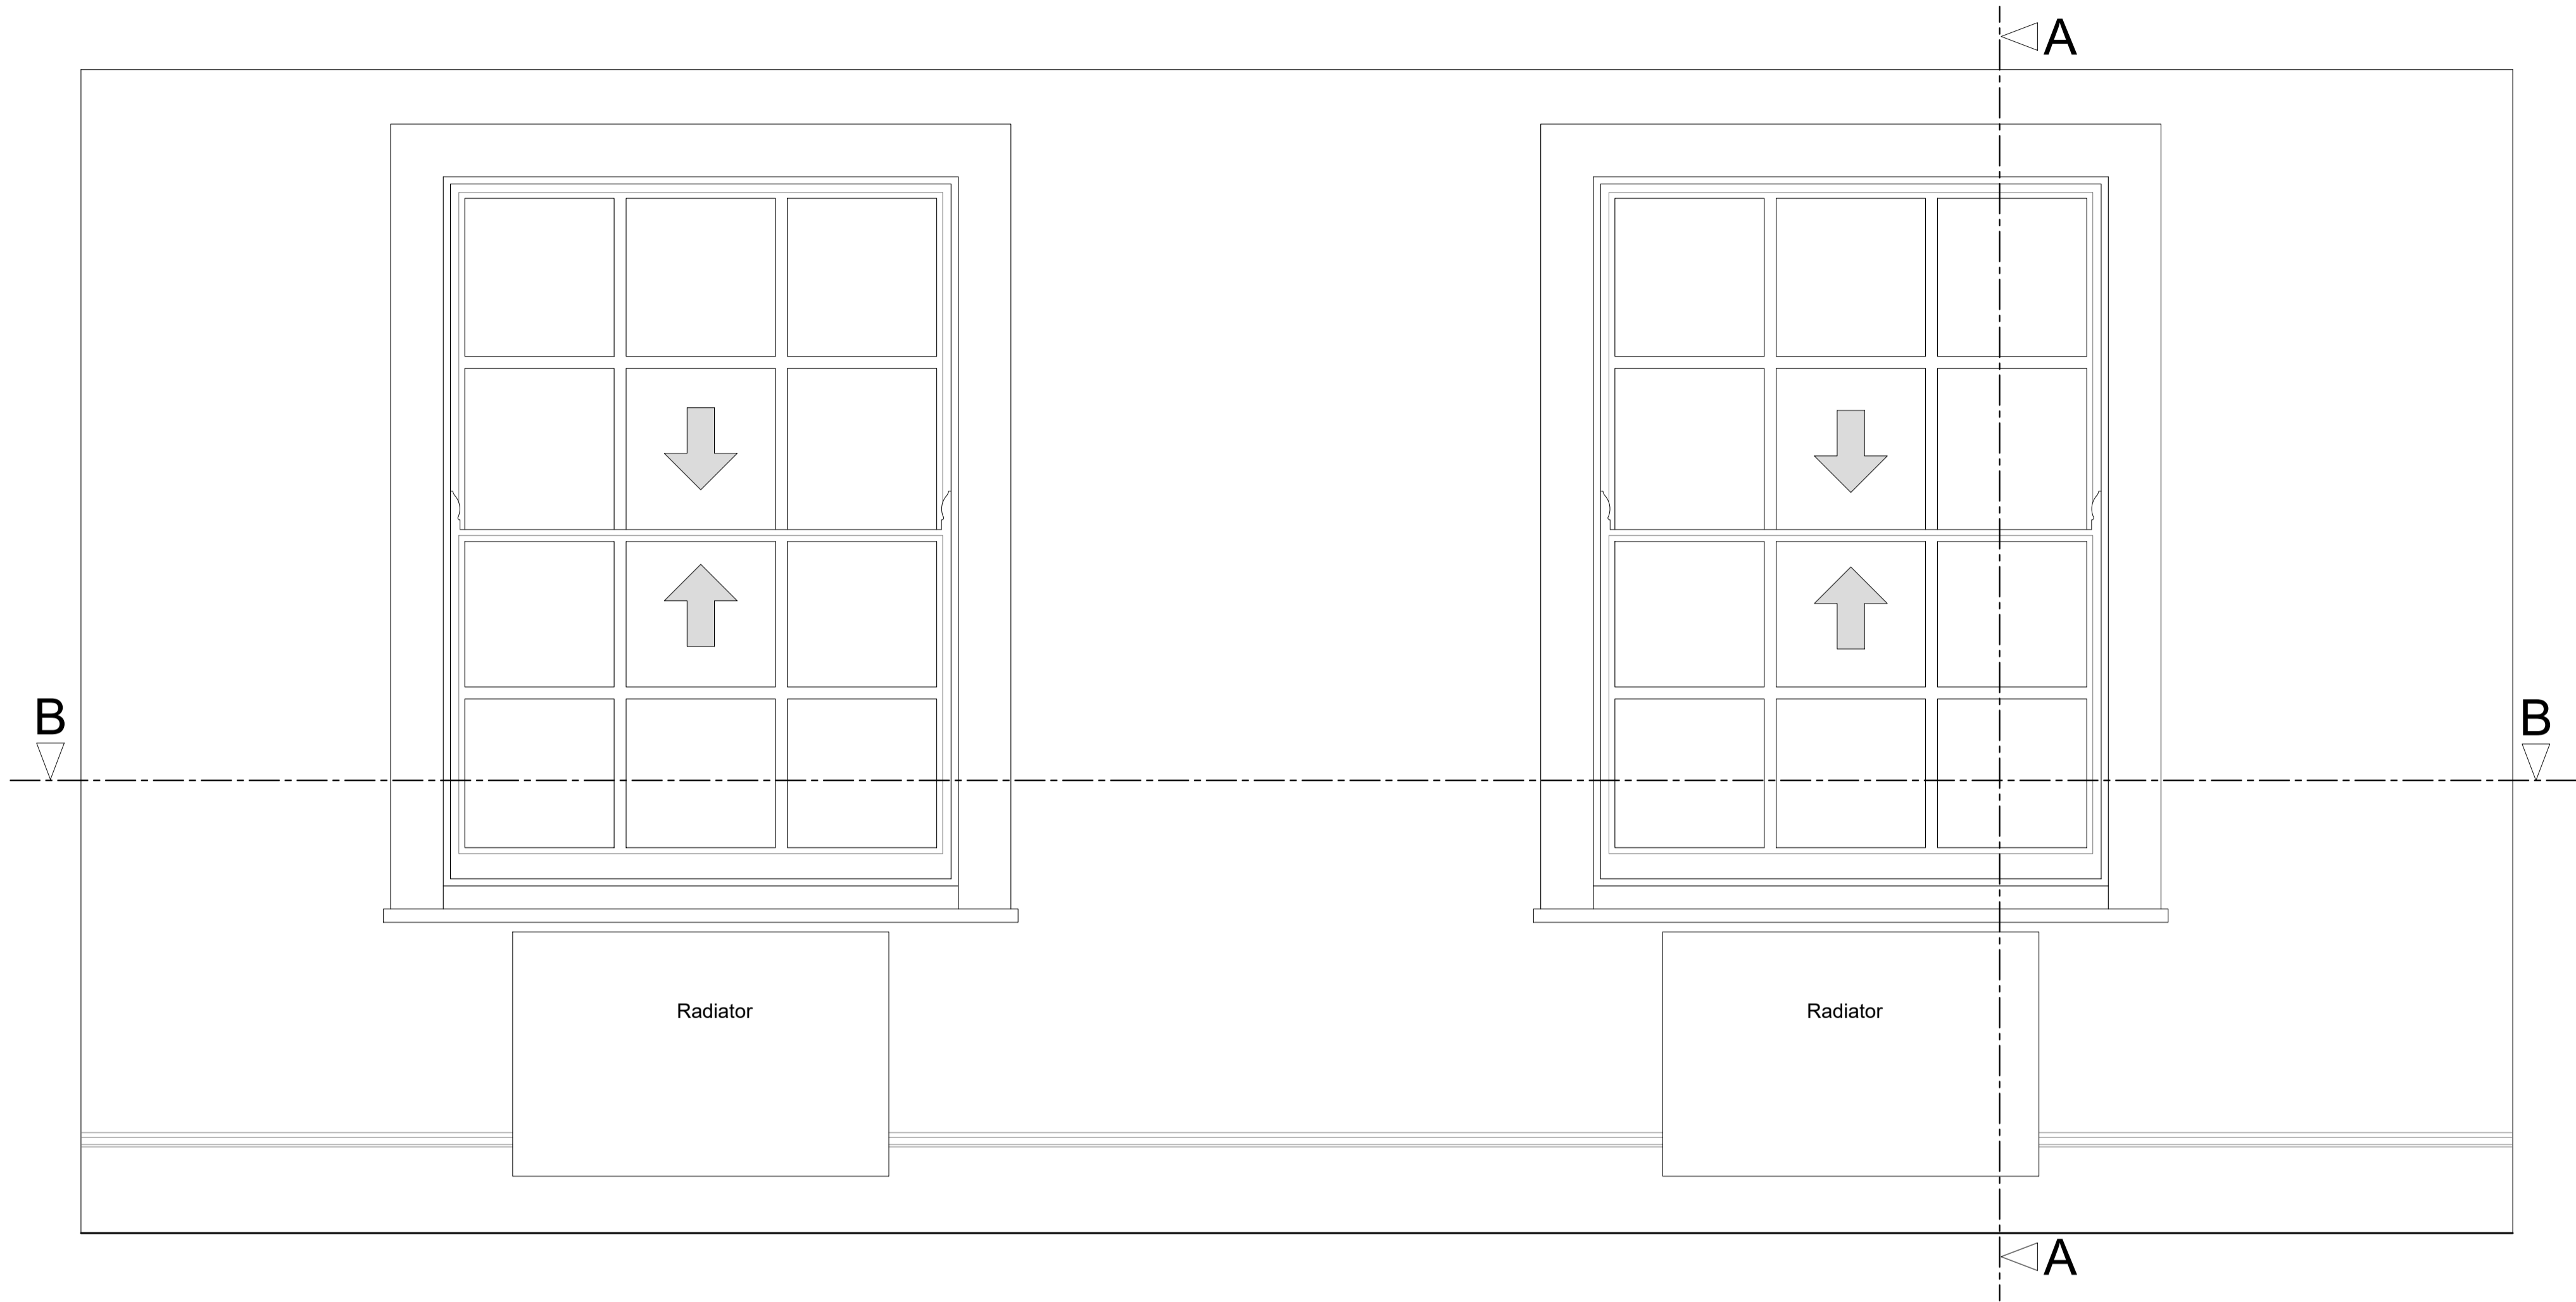

Section A-A through External Wall  
Scale: 1:10

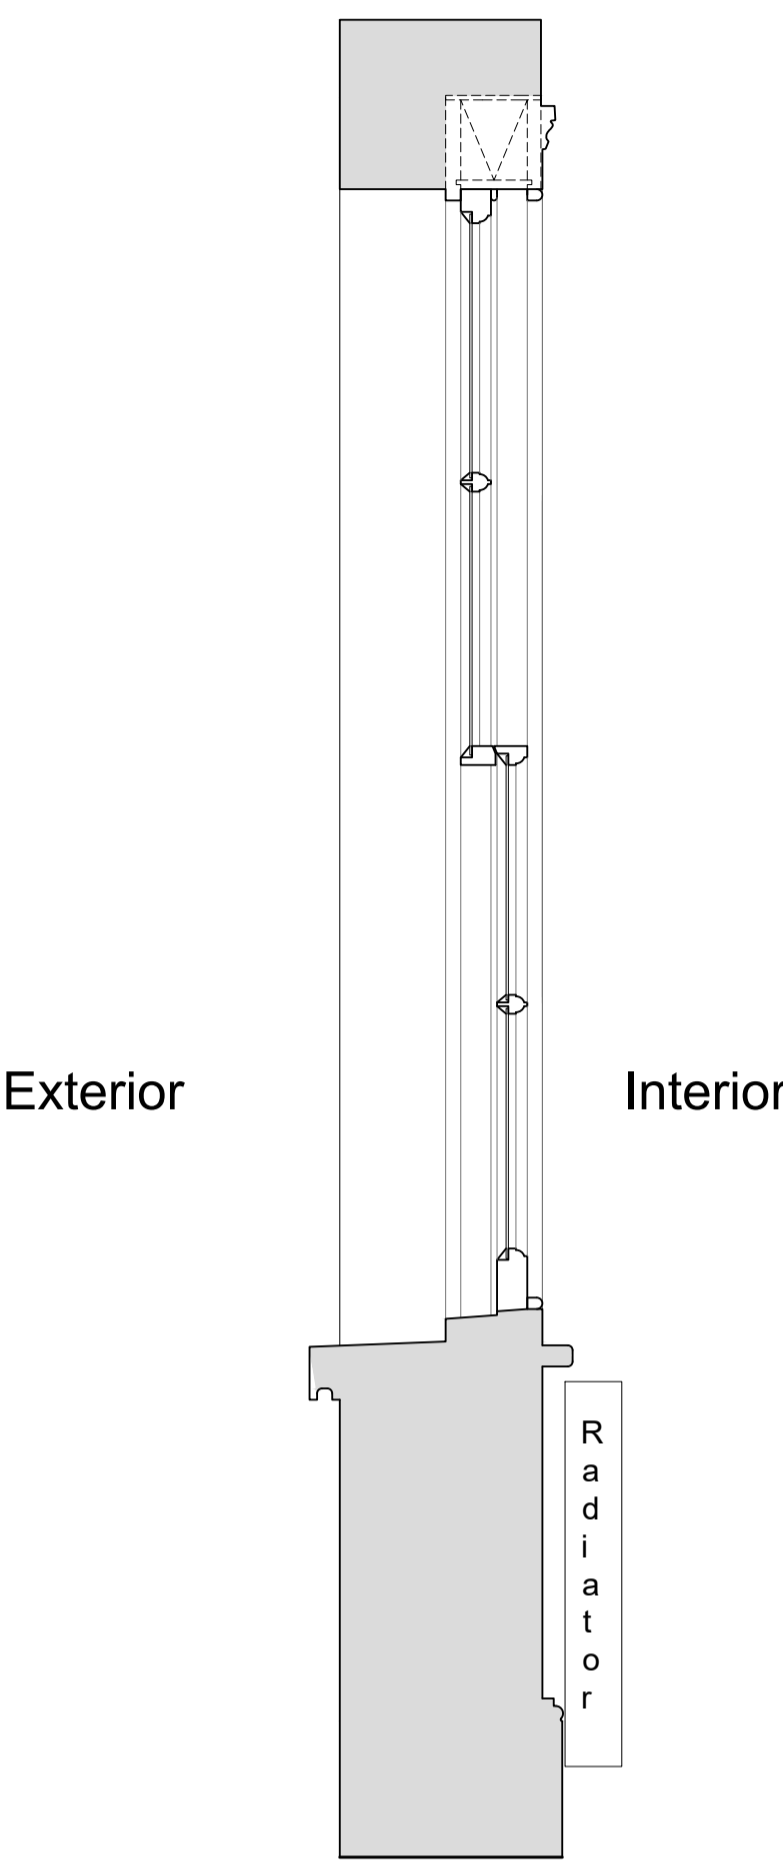

Plan Section B-B  
Scale: 1:10

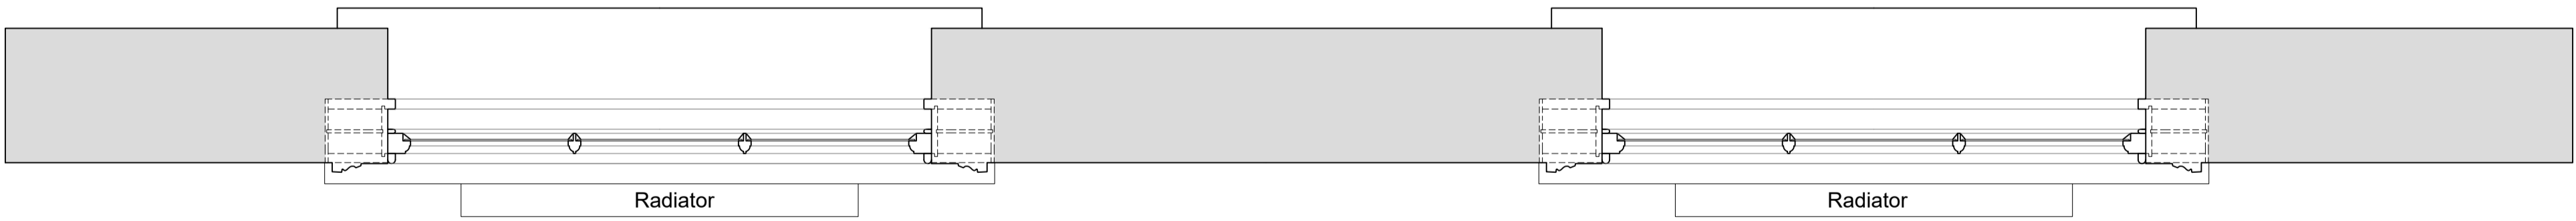

Revision	Date	Amendment
1.0	14-06-2019	Issued for listed building consent application

Do not reproduce this drawing without written permission  
All dimensions are in millimetres unless stated otherwise

**HS2**

High Speed (HS2) Limited  
1st-3rd Floor  
The Podium  
1 Eversholt Street  
London NW1 2DN


**COSTAIN SKANSKA**

Costain Skanska Joint Venture  
9th Floor  
The Tower  
1 Eversholt Street  
London NW1 2DN


Site Address: 41 C Mornington Terrace, London NW1		
Drawing Title: Second Floor - Lounge: EXISTING Front Window Joinery Details - Sheet 1 of 3		
Surveyed by: AP & PB	Drawn by: AP	Checked by: OB
Presentation Scale: as shown @ A1		Revision: 1.0
Date: 13-06-2019	Drawing No: WPI P066 NI - 41C MT-EX-SF-J-04	

Drawing Not For Construction


Internal Room Elevation with Secondary Glazing Installed  
Scale: 1:10

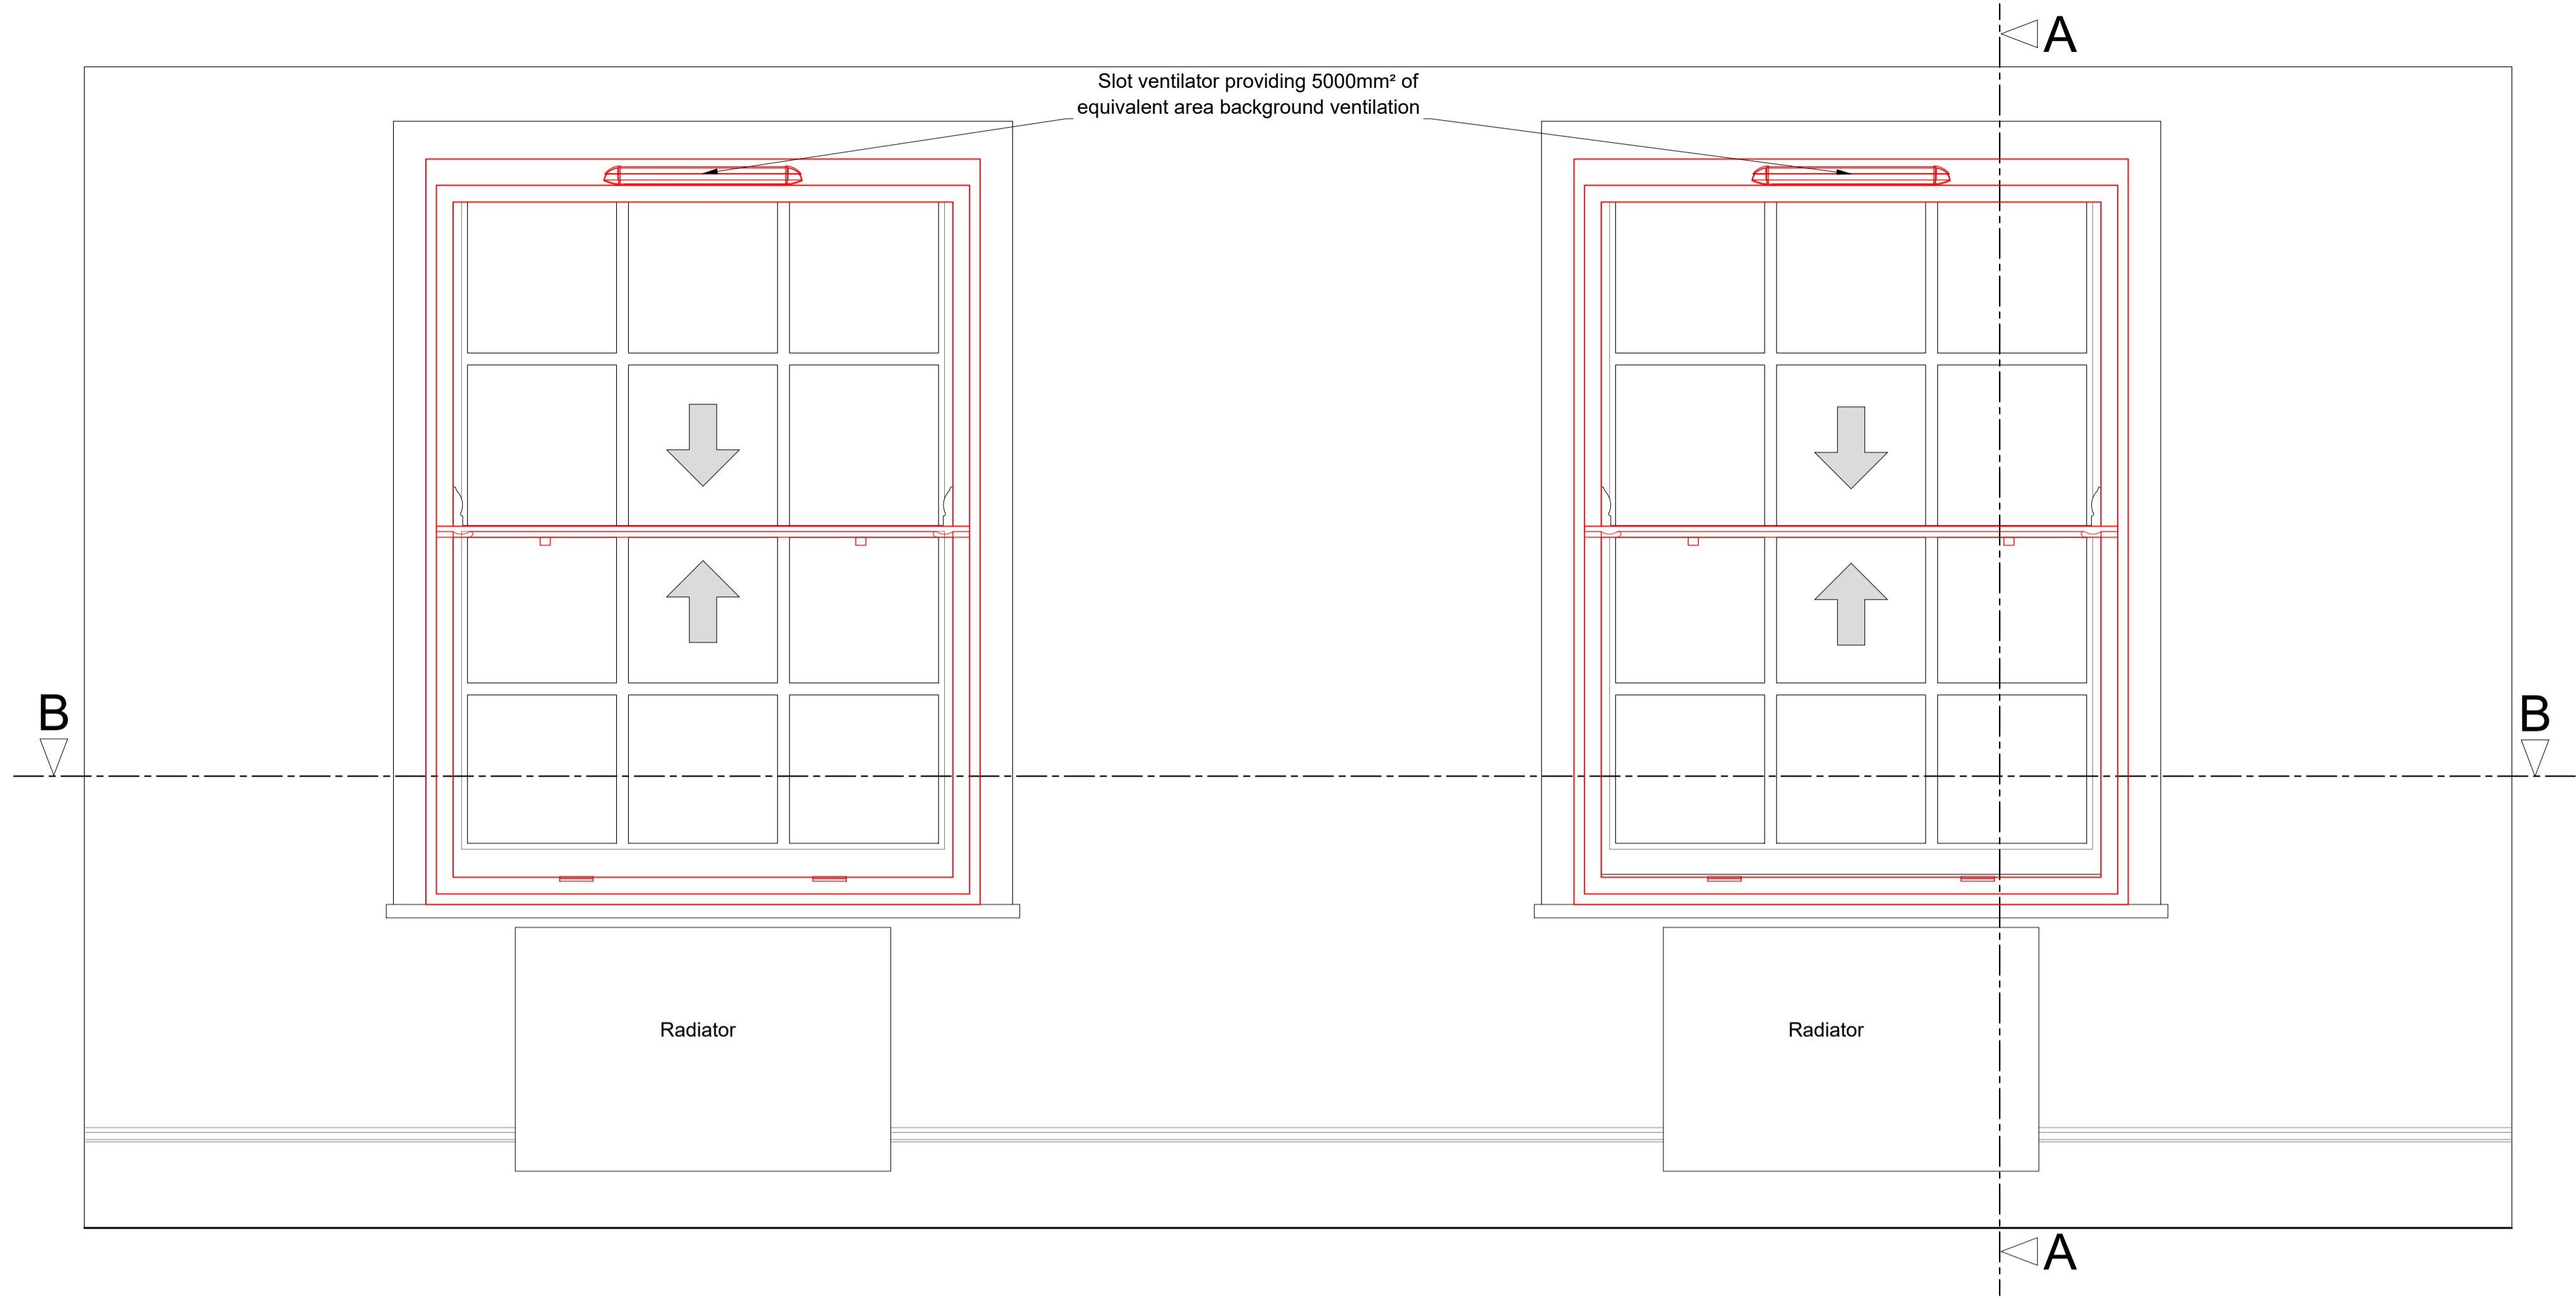

Section A-A through External Wall with Secondary Glazing Installed  
Scale: 1:10

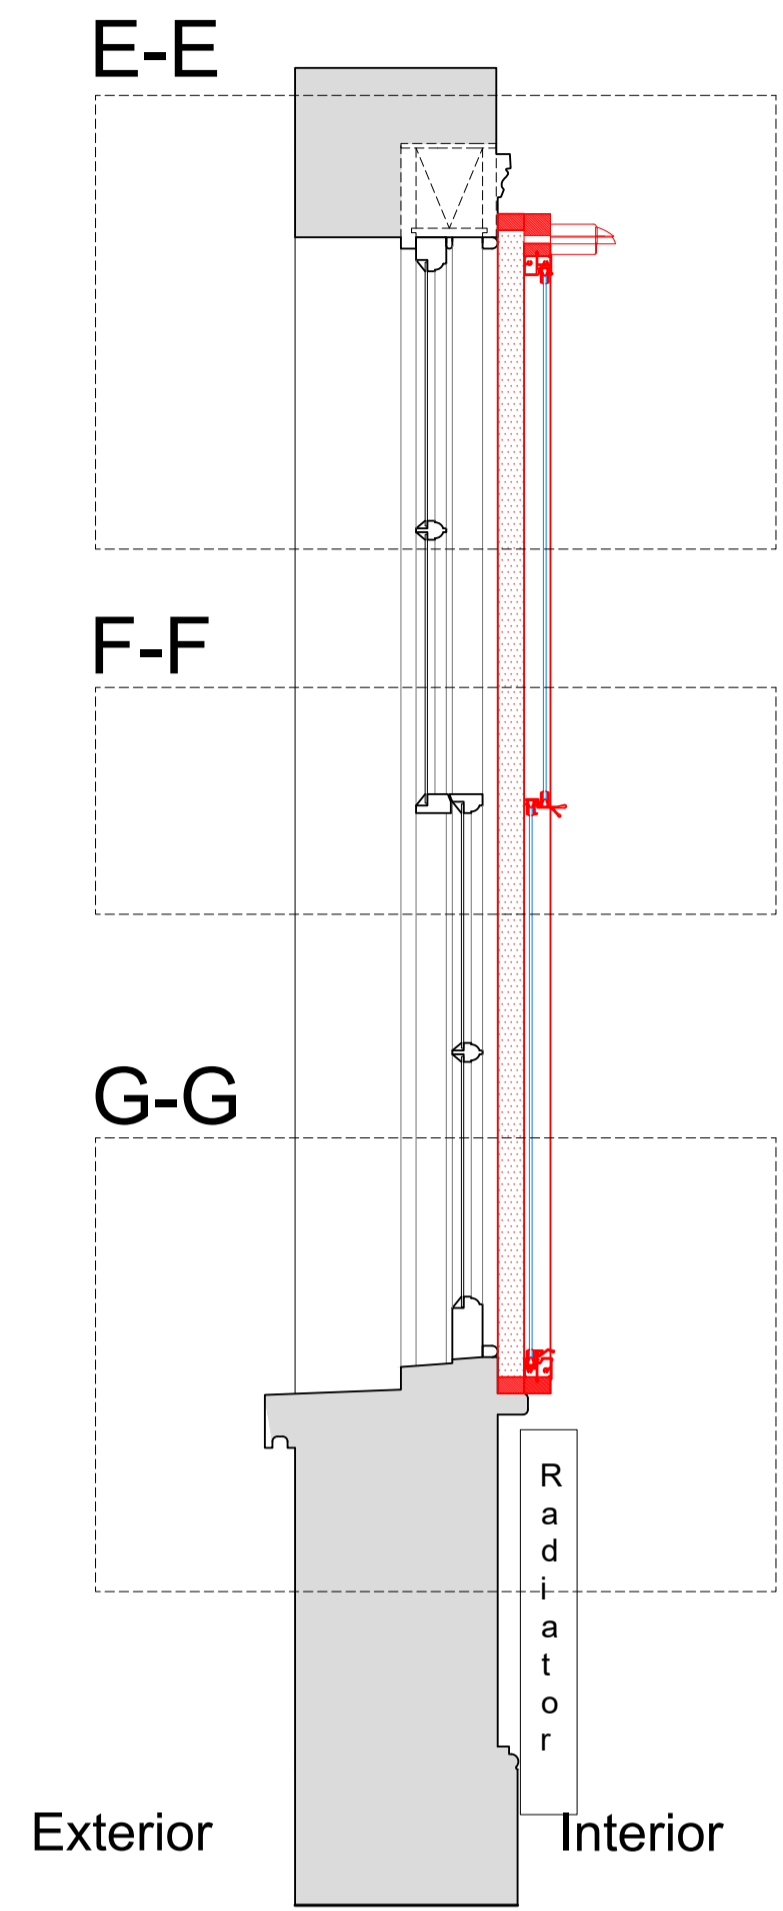

Plan Section B-B with Secondary Glazing Installed  
Scale: 1:10

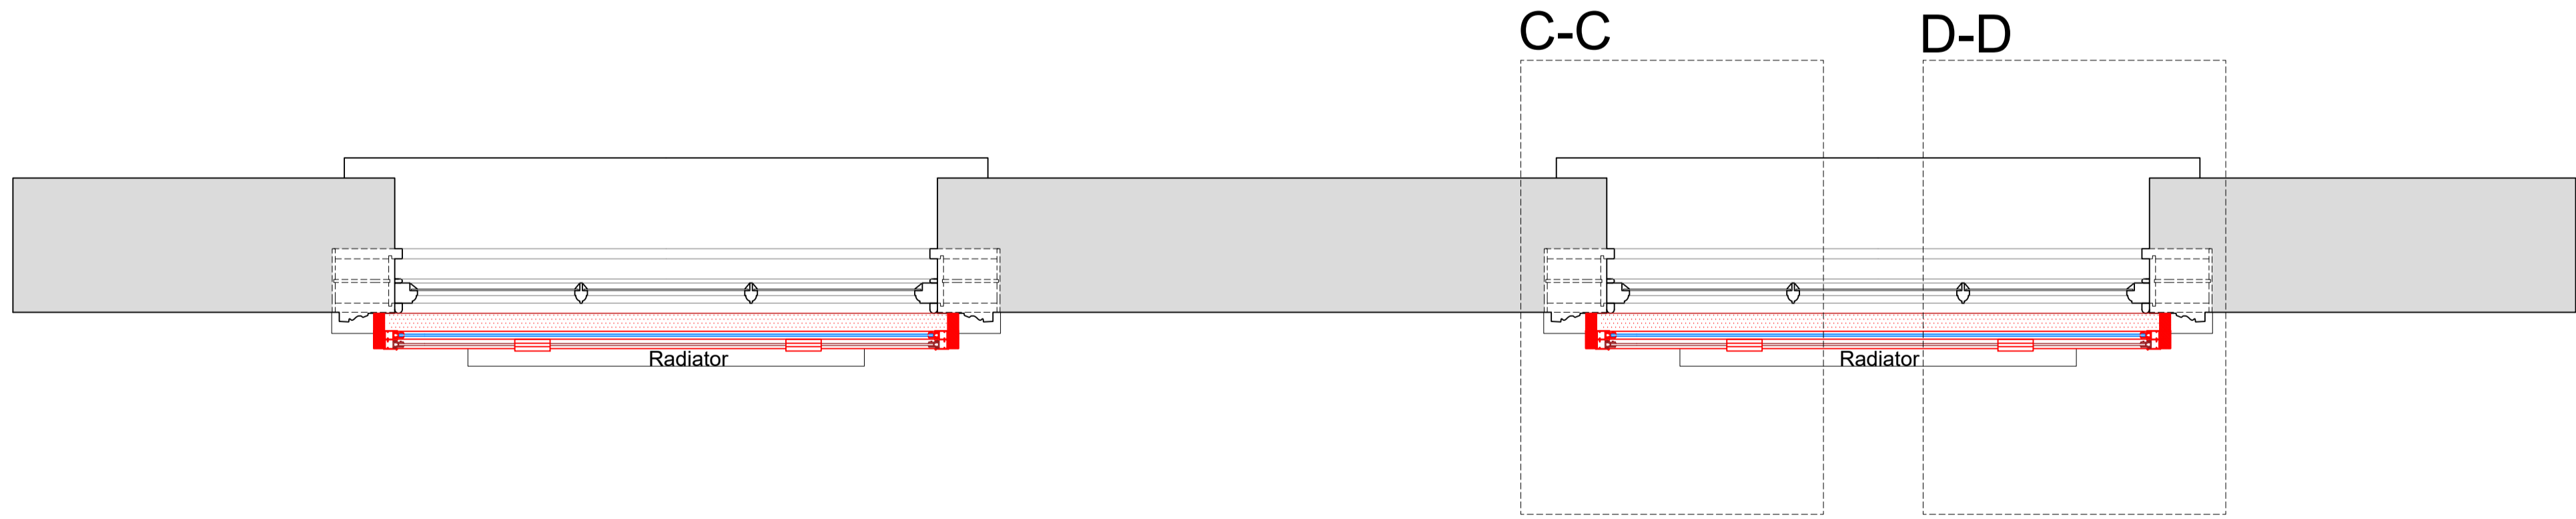

SECONDARY GLAZING SHOWN IN RED FOR VISUAL CLARITY ONLY

Revision	Date	Amendment
1.0	14-06-2019	Issued for listed building consent application

Do not reproduce this drawing without written permission  
All dimensions are in millimetres unless stated otherwise

Drawing Not For Construction

HS2


High Speed (HS2) Limited  
1st-3rd Floor  
The Podium  
1 Eversholt Street  
London NW1 2DN

COSTAIN SKANSKA


Costain Skanska Joint Venture  
9th Floor  
The Tower  
1 Eversholt Street  
London NW1 2DN

Site Address: 41 C Mornington Terrace, London NW1		
Drawing Title: Second Floor - Lounge: PROPOSED Secondary Glazing Details - Sheet 2 of 3		
Surveyed by: AP & PB	Drawn by: AP	Checked by: OB
Presentation Scale: as shown @ A1		Revision: 1.0
Date: 13-06-2019	Drawing No: WPI P066 NI - 41C MT-PR-SF-J-04.1	Revision: 1.0


Section C-C  
Scale: 1:5 on A1

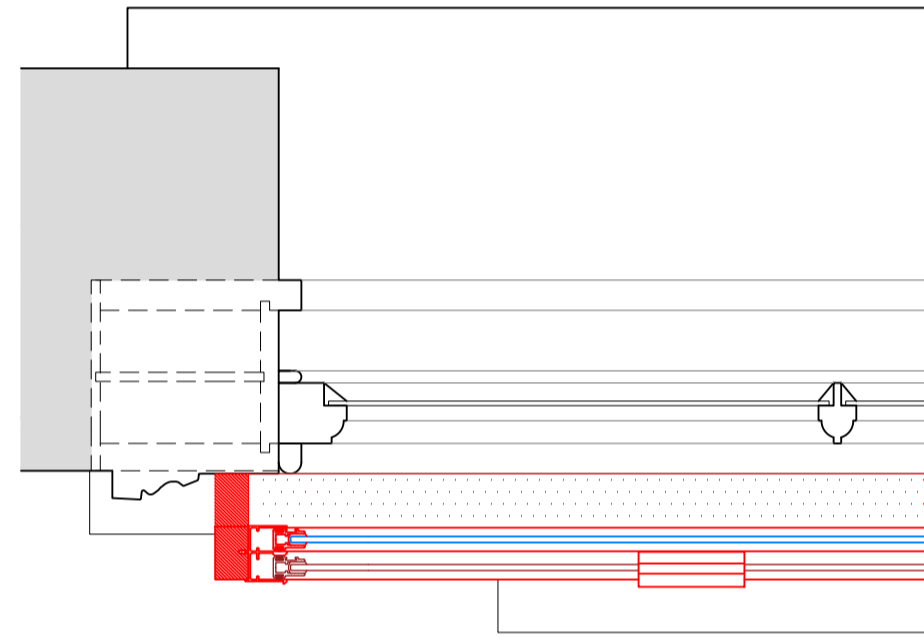


Section D-D  
Scale: 1:5 on A1

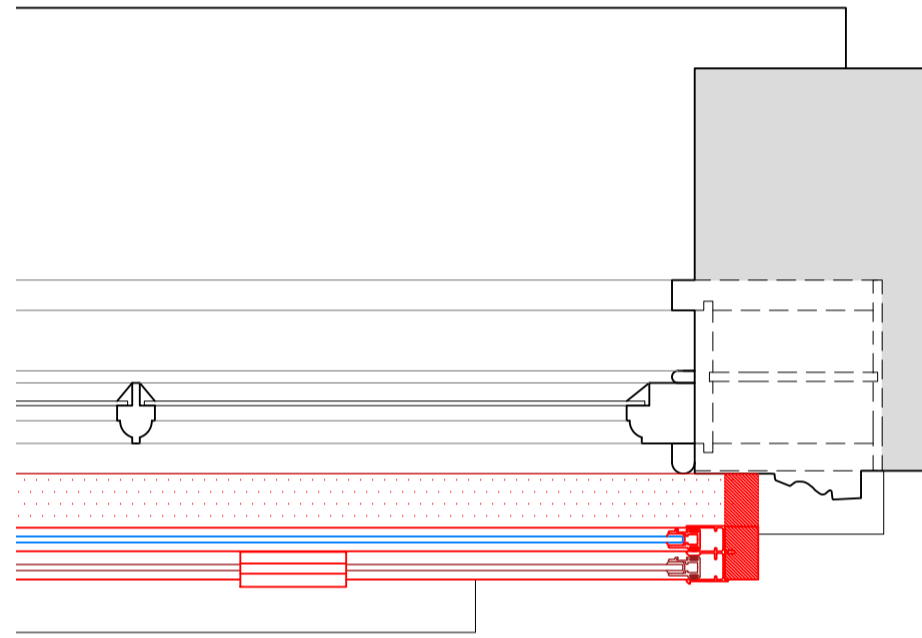


Section E-E  
Scale: 1:5 on A1

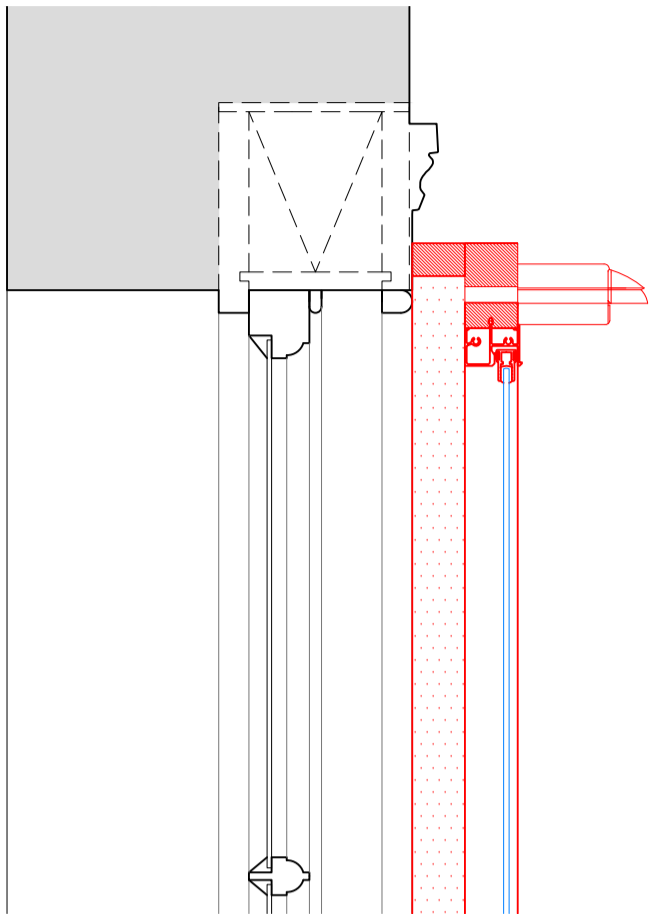

Section F-F  
Scale: 1:5 on A1

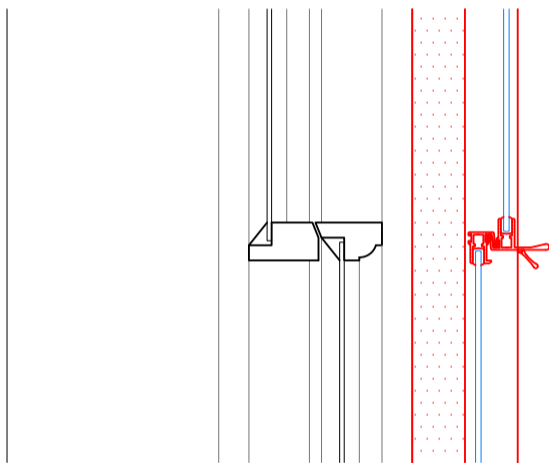

Section G-G  
Scale: 1:5 on A1

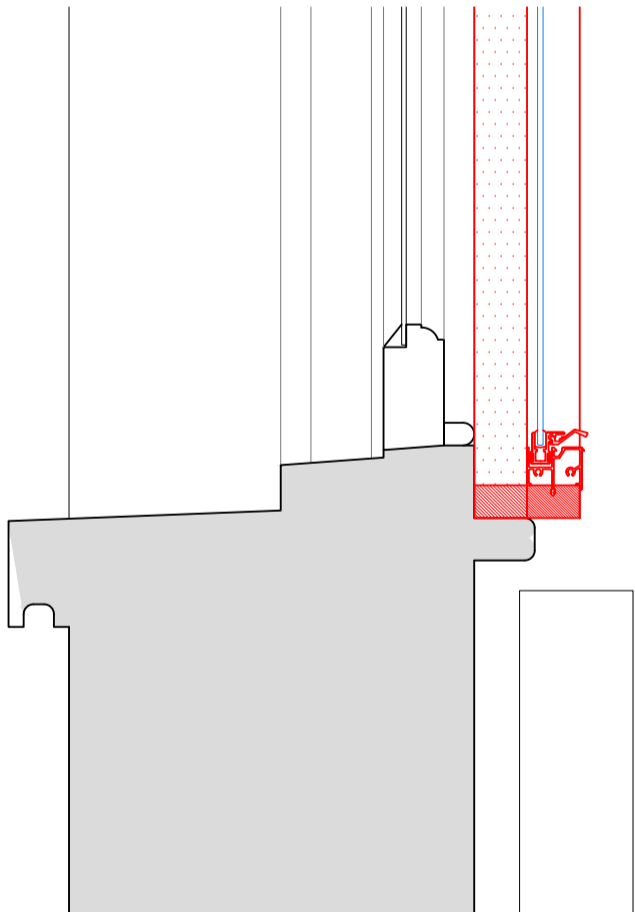

SECONDARY GLAZING SHOWN IN RED FOR VISUAL CLARITY ONLY

Revision	Date	Amendment
1.0	14-06-2019	Issued for listed building consent application

Do not reproduce this drawing without written permission  
All dimensions are in millimetres unless stated otherwise

Drawing Not For Construction

HS2


High Speed (HS2) Limited  
1st-3rd Floor  
The Podium  
1 Eversholt Street  
London NW1 2DN

COSTAIN SKANSKA


Costain Skanska Joint Venture  
9th Floor  
The Tower  
1 Eversholt Street  
London NW1 2DN

Site Address: 41 C Mornington Terrace, London NW1			
Drawing Title: Second Floor - Lounge: PROPOSED Secondary Glazing Details - Sheet 3 of 3			
Drawn by: AP & PB	Drawn by: AP	Checked by: OB	Presentation Scale: 1:5 @ A1
Date: 13-06-2019	Drawing No: WPI P066 NI - 41C MT-PR-SF-J-04.2	Revision: 1.0	


Internal Room Elevation  
Scale: 1:10

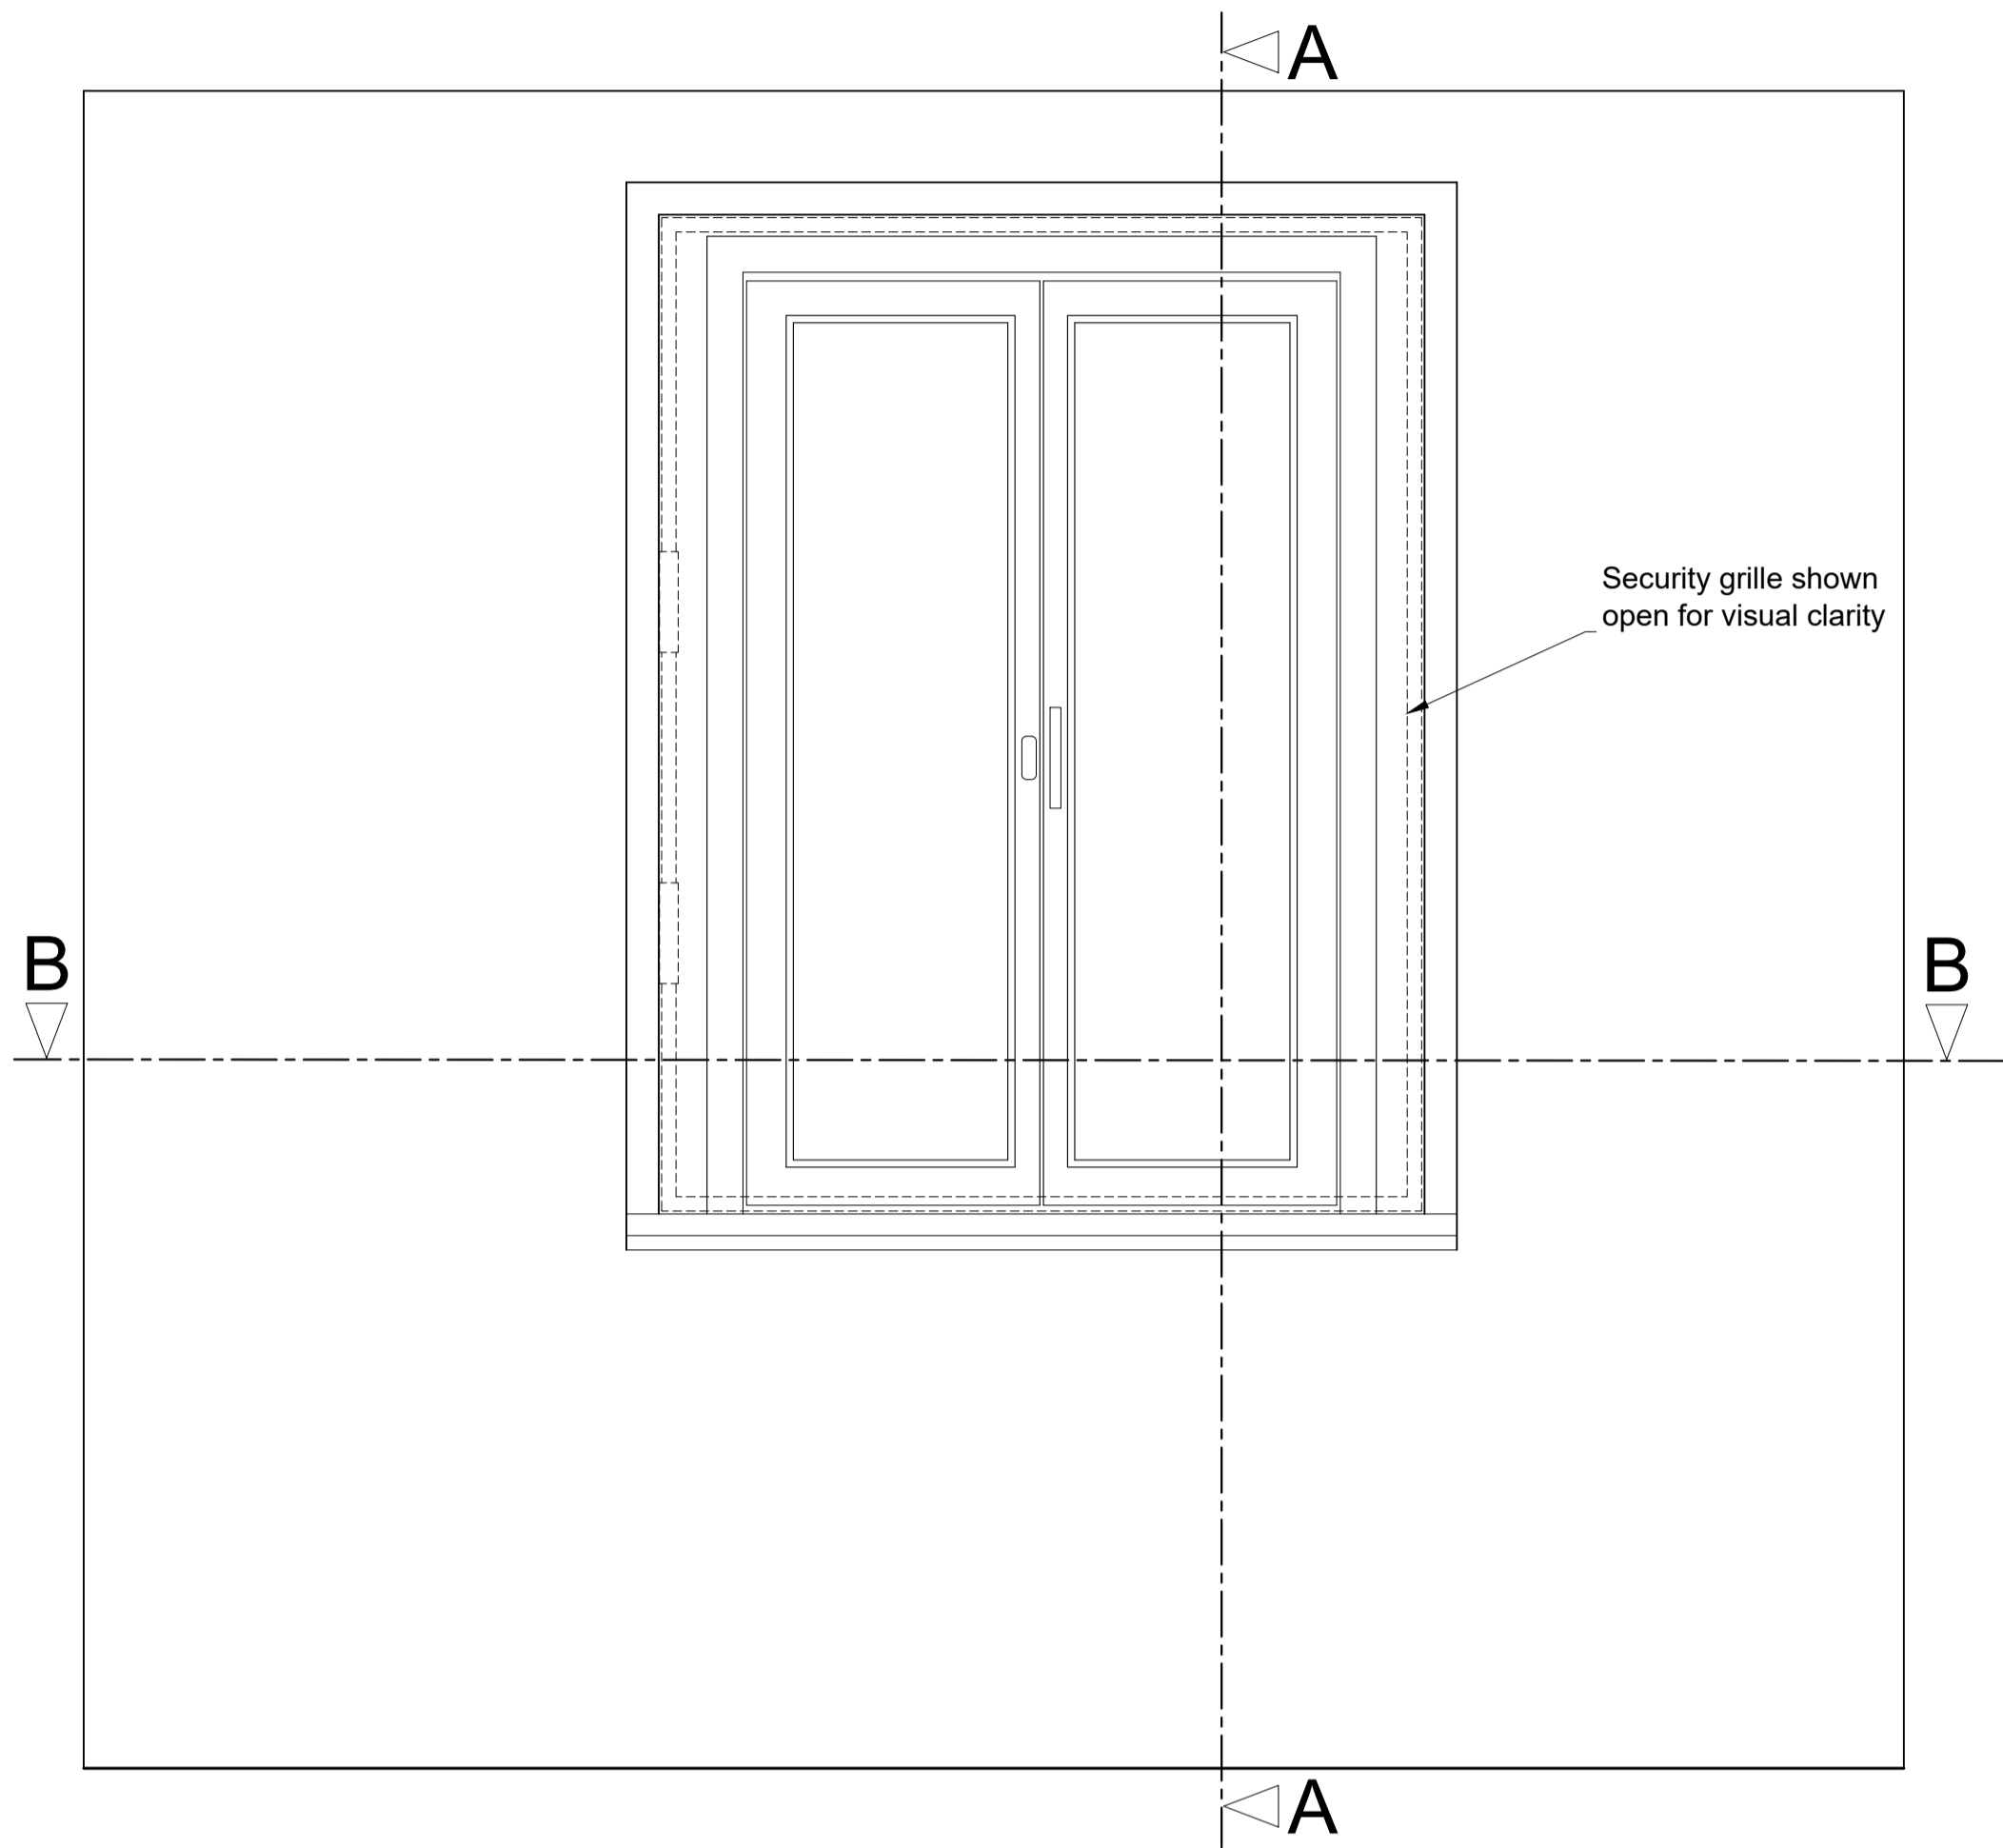

Section A-A through External Wall  
Scale: 1:10

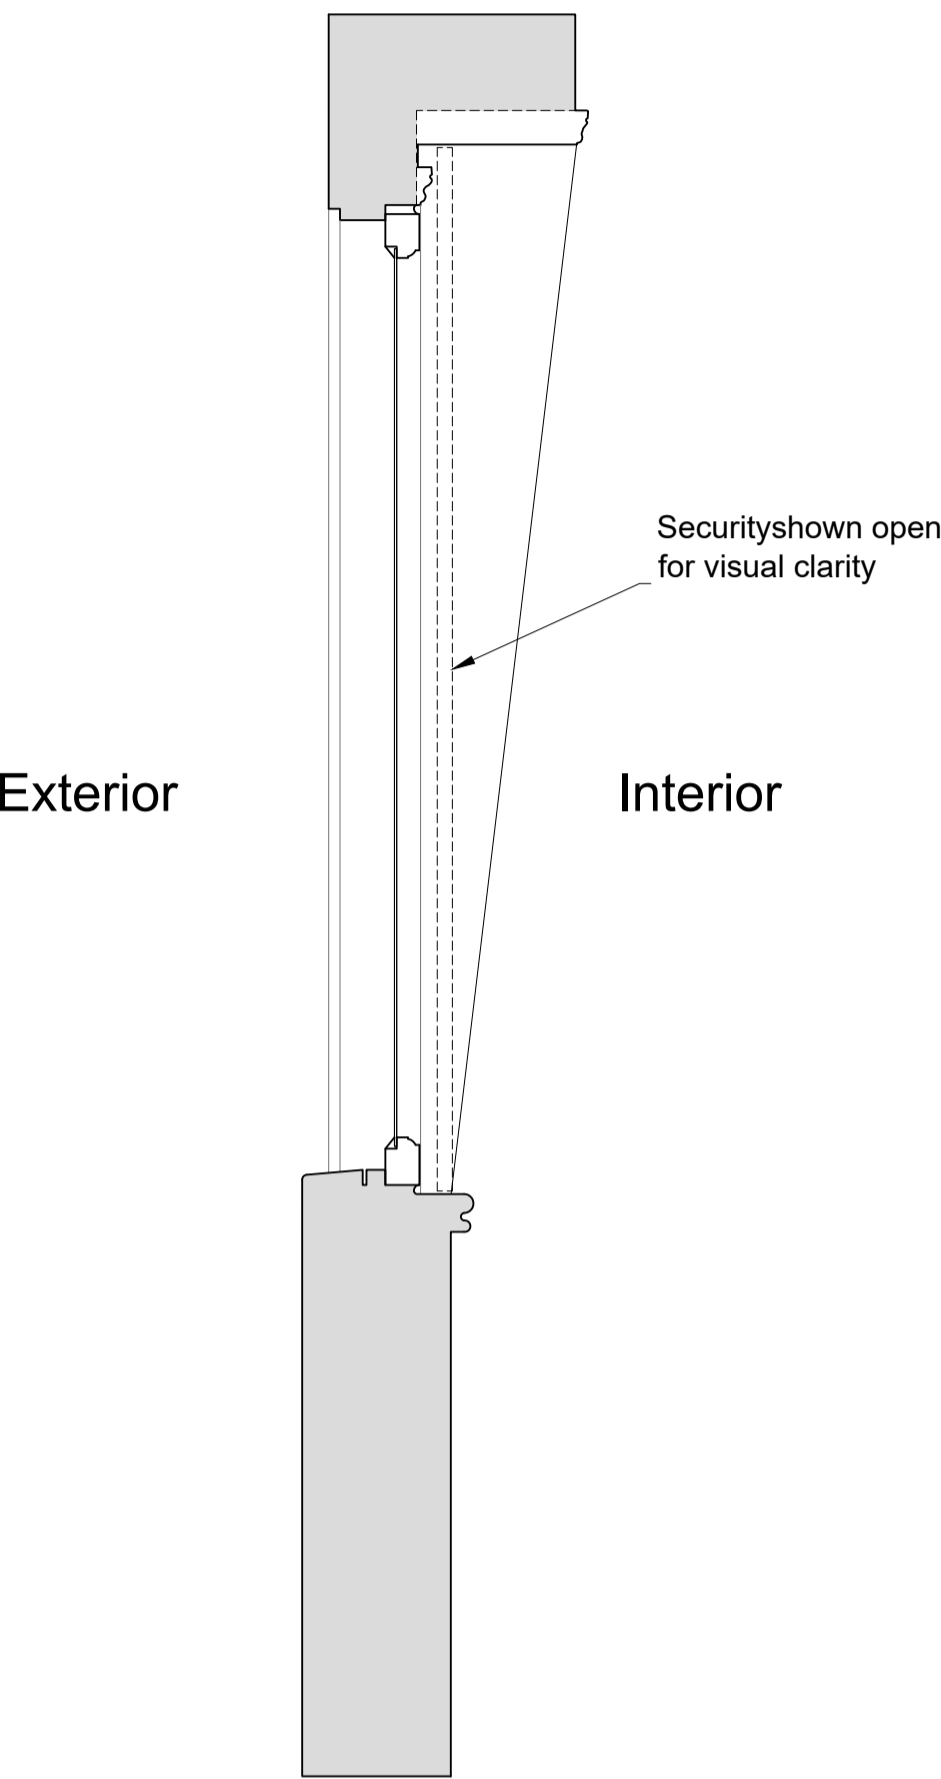

Plan Section B-B  
Scale: 1:10

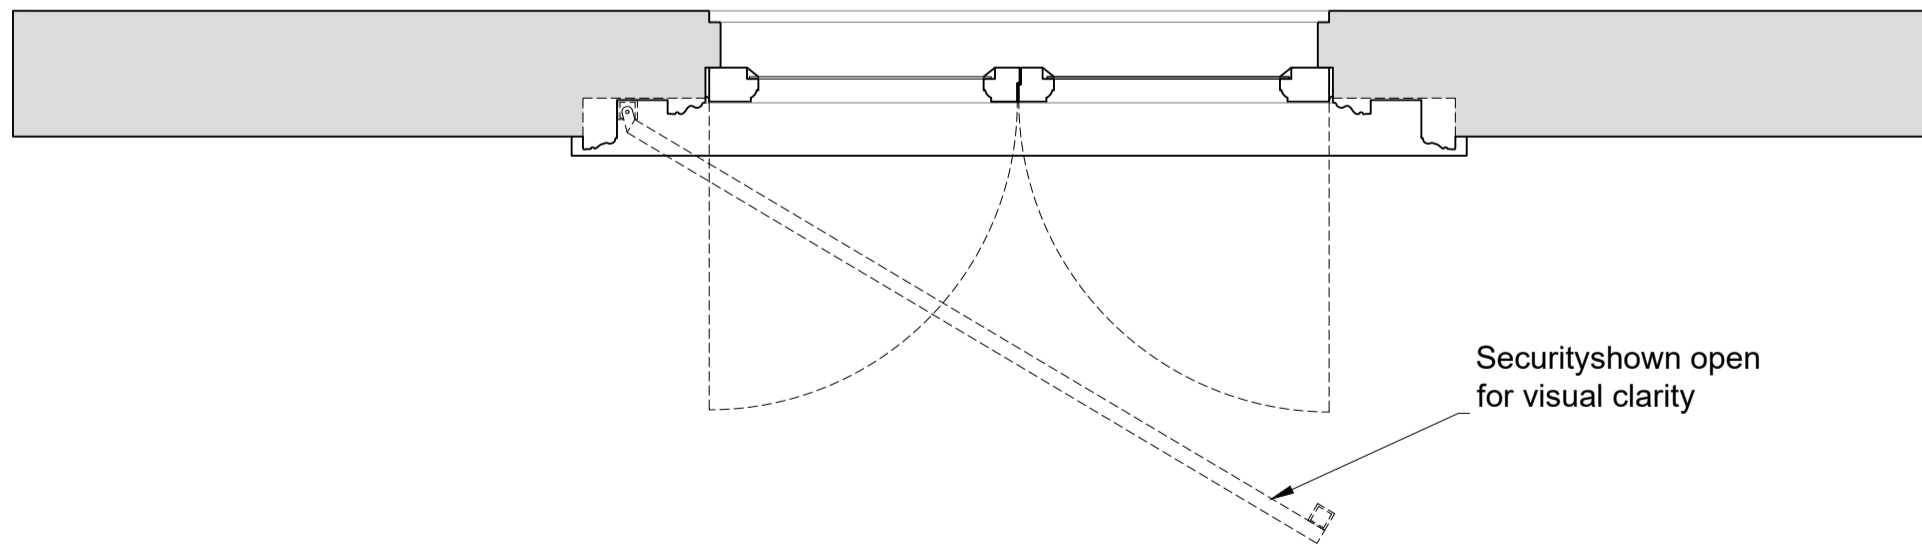

Revision	Date	Amendment
1.0	14-06-2019	Issued for listed building consent application

Do not reproduce this drawing without written permission  
All dimensions are in millimetres unless stated otherwise

Drawing Not For Construction

HS2


High Speed (HS2) Limited  
1st-3rd Floor  
The Podium  
1 Eversholt Street  
London NW1 2DN

COSTAIN SKANSKA


Costain Skanska Joint Venture  
9th Floor  
The Tower  
1 Eversholt Street  
London NW1 2DN

Site Address: 41 C Mornington Terrace, London NW1			
Drawing Title: Third Floor - Bedroom Left: EXISTING Front Window Joinery Details - Sheet 1 of 3			
Surveyed by: AP & PB	Drawn by: AP	Checked by: OB	Presentation Scale: as shown @ A1
Date: 13-06-2019	Drawing No: WPI P066 NI - 41C MT-EX-TF-J-05	Revision: 1.0	


Internal Room Elevation with Secondary Glazing Installed  
Scale: 1:10

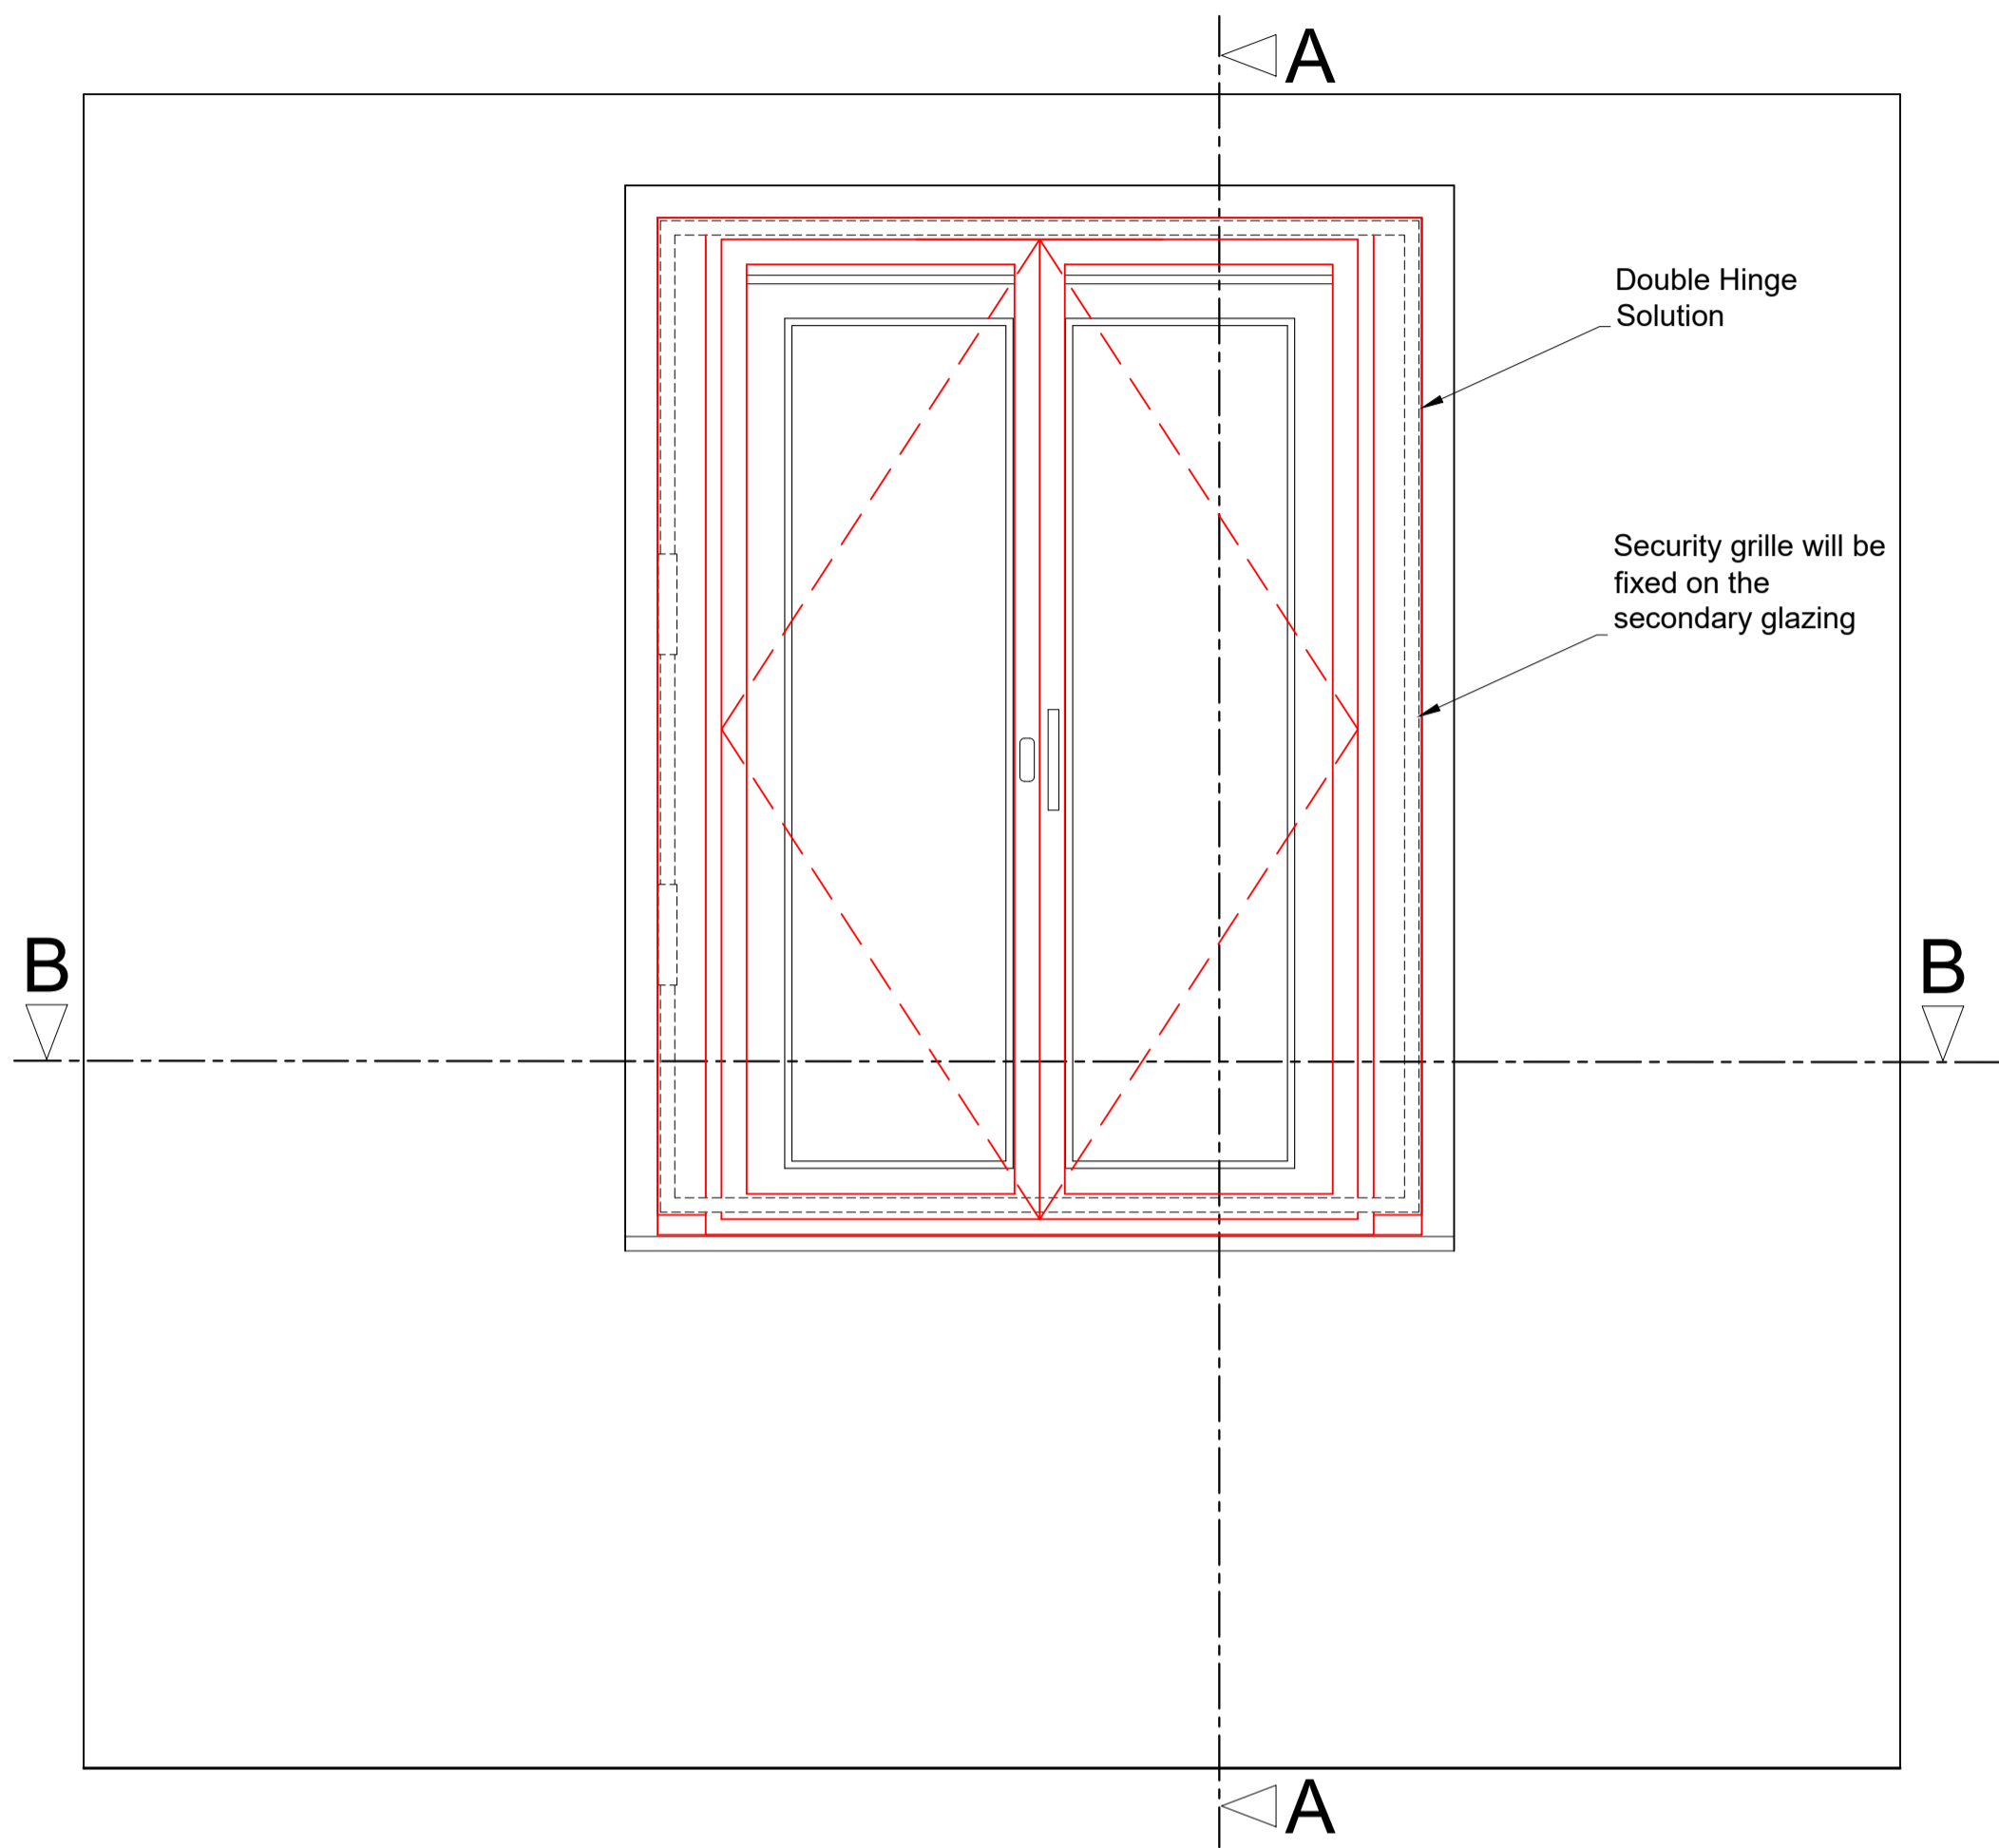

Section A-A through External Wall with Secondary Glazing Installed  
Scale: 1:10

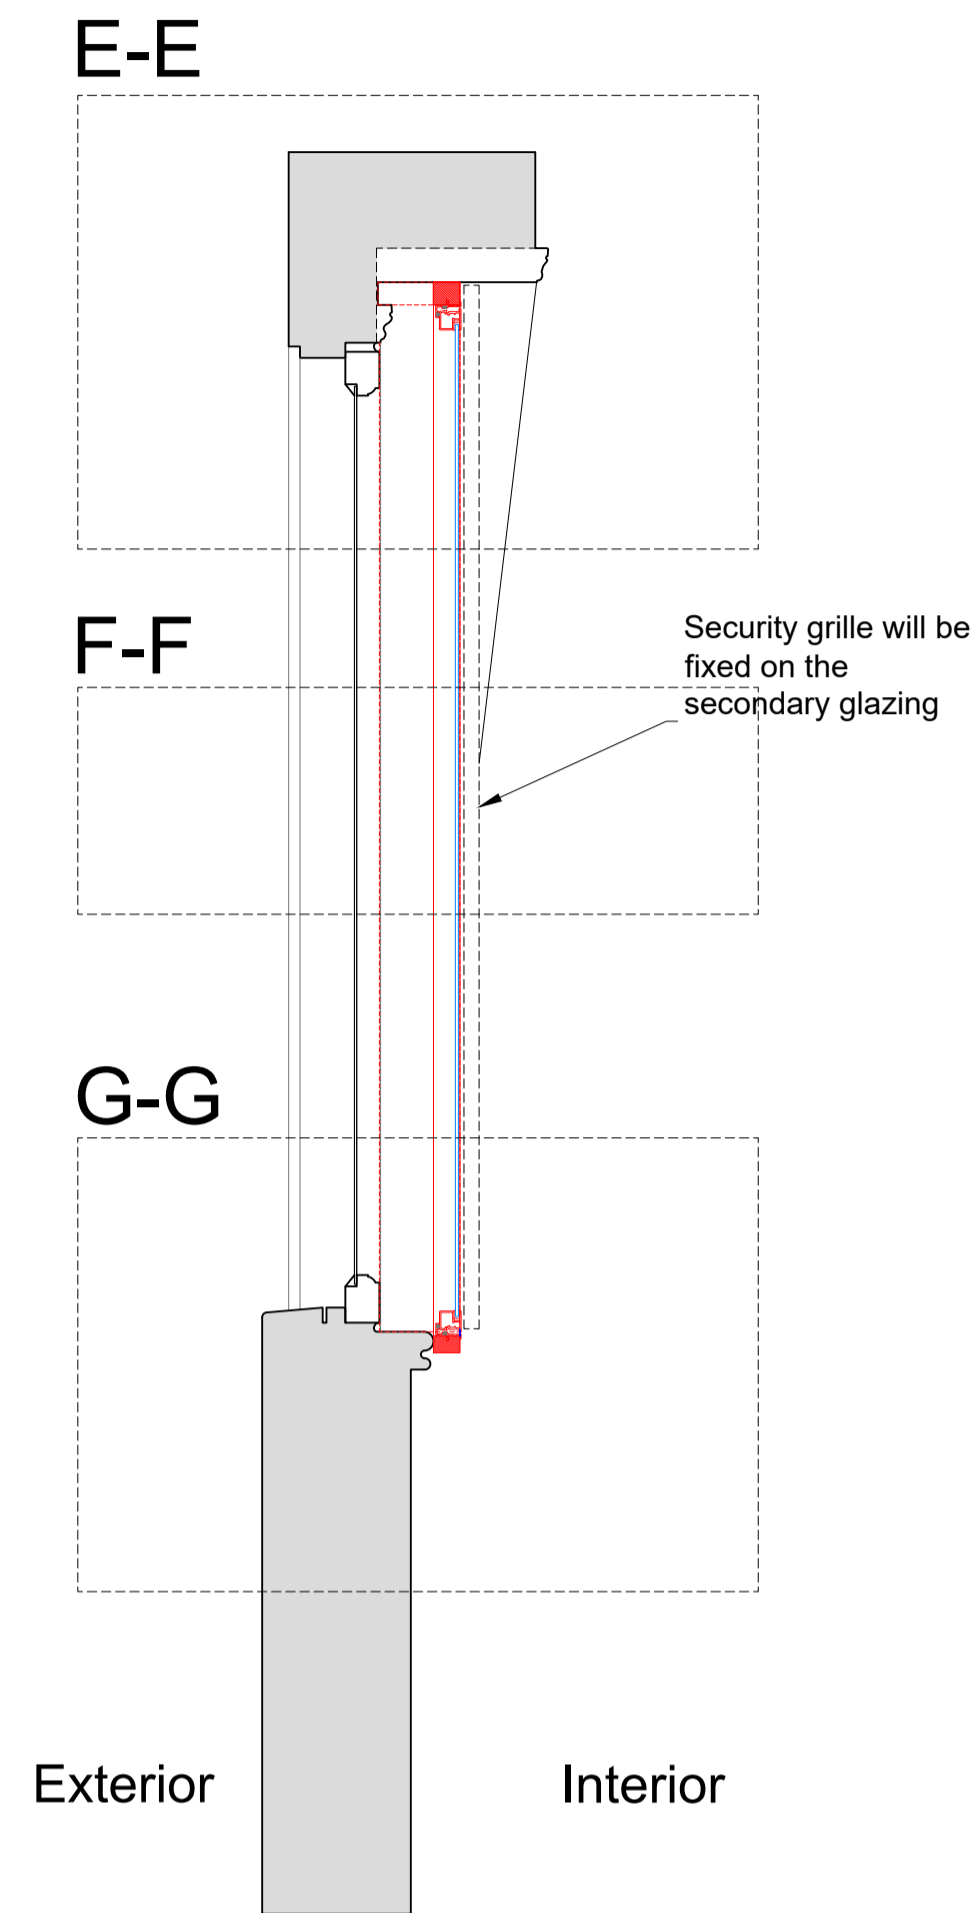

Plan Section B-B with Secondary Glazing Installed  
Scale: 1:10

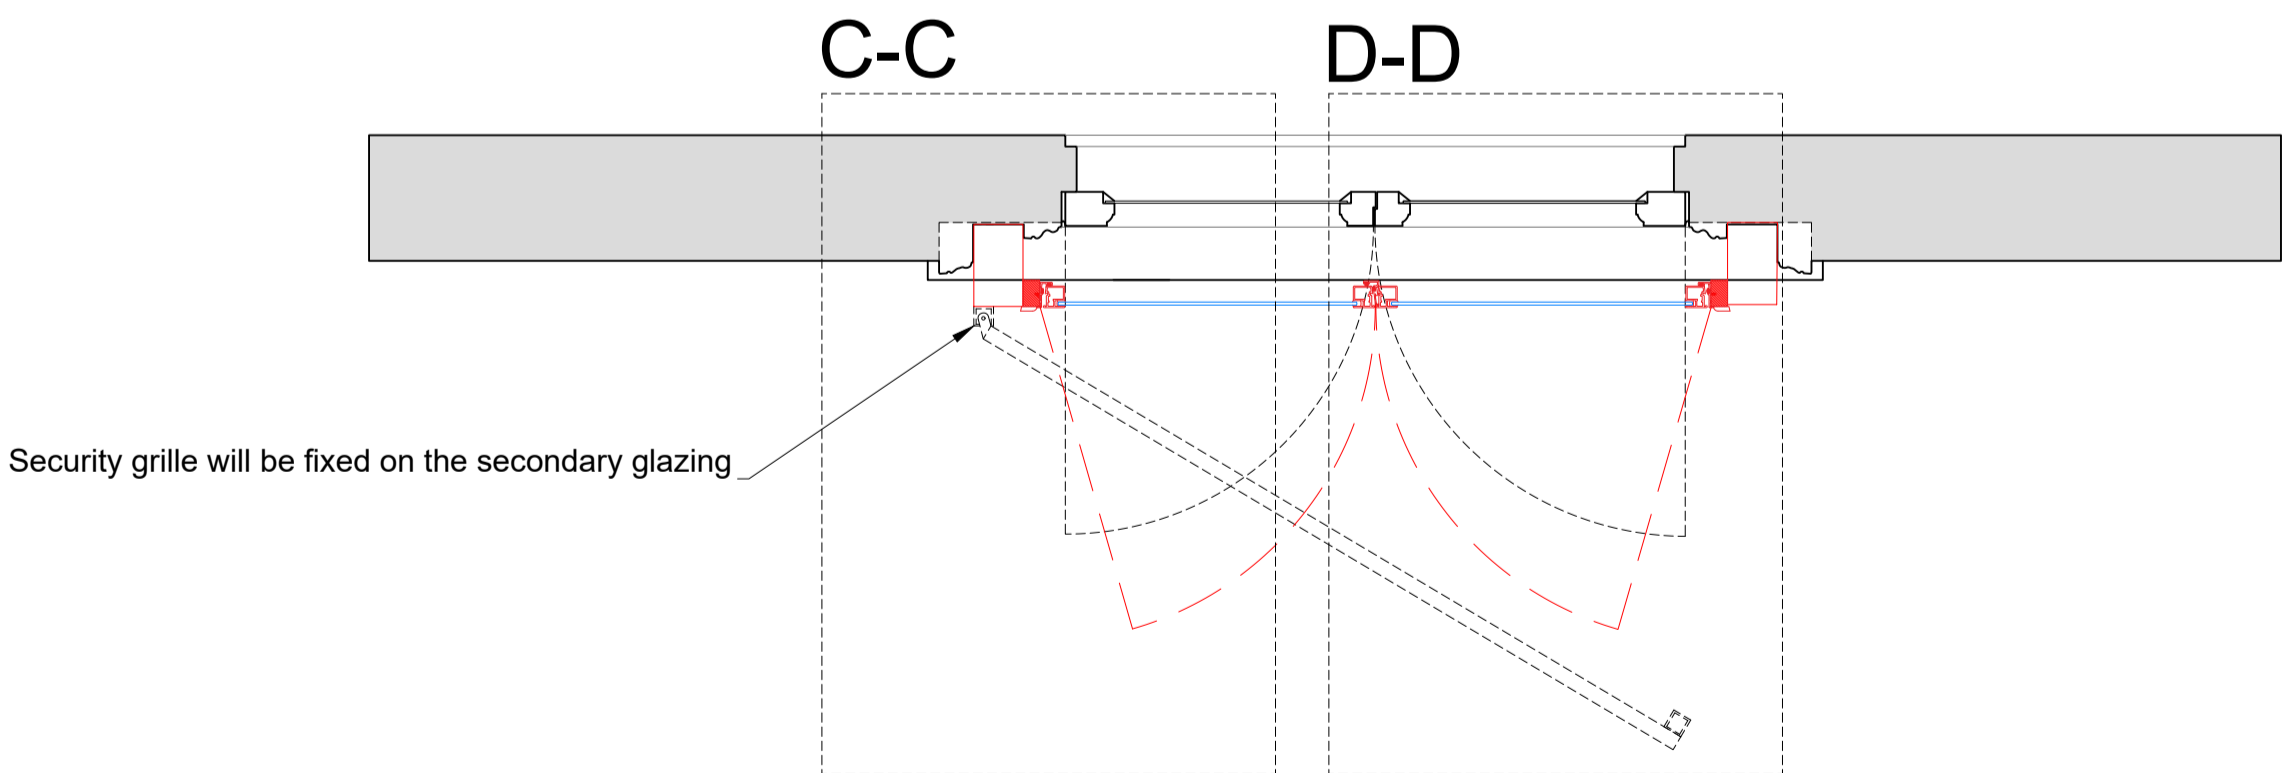

SECONDARY GLAZING SHOWN IN RED FOR VISUAL CLARITY ONLY

Revision	Date	Amendment
1.0	14-06-2019	Issued for listed building consent application

Do not reproduce this drawing without written permission  
All dimensions are in millimetres unless stated otherwise

Drawing Not For Construction

HS2


High Speed (HS2) Limited  
1st-3rd Floor  
The Podium  
1 Eversholt Street  
London NW1 2DN

COSTAIN SKANSKA


Costain Skanska Joint Venture  
9th Floor  
The Tower  
1 Eversholt Street  
London NW1 2DN

Site Address: 41 C Mornington Terrace, London NW1			
Drawing Title: Third Floor - Bedroom Left: PROPOSED Secondary Glazing Details - Sheet 2 of 3			
Surveyed by: AP & PB	Drawn by: AP	Checked by: OB	Presentation Scale: as shown @ A1
Date: 13-06-2019	Drawing No: WPI P066 NI - 41C MT-PR-TF-J-05.1	Revision: 1.0	


Section C-C  
Scale: 1:5 on A1

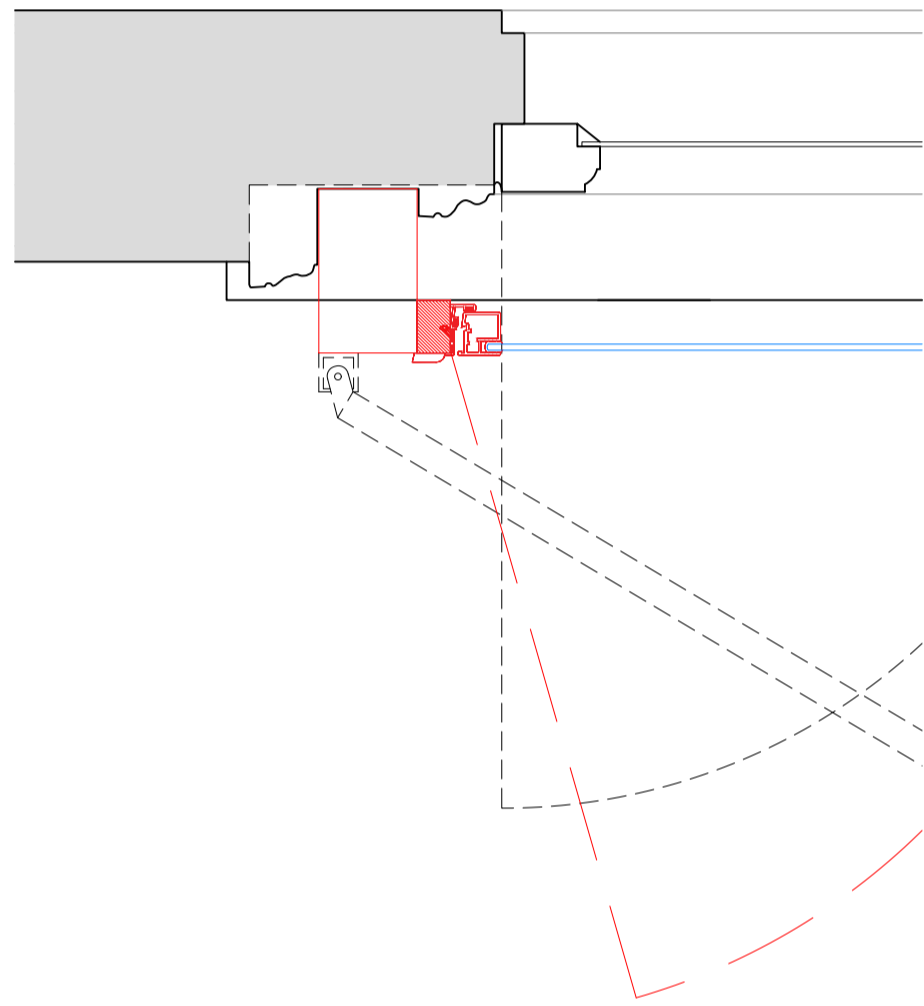


Section D-D  
Scale: 1:5 on A1

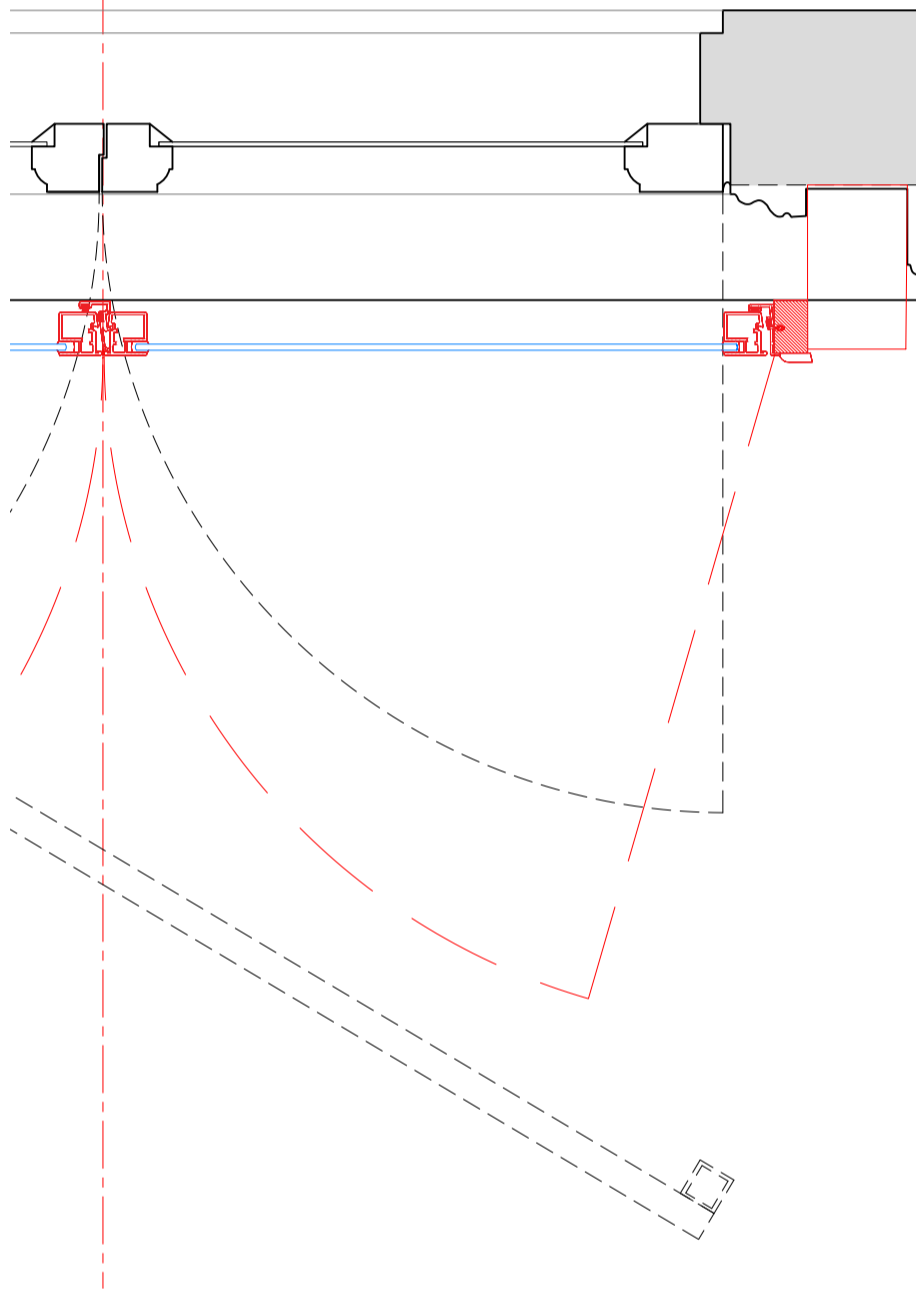


Section E-E  
Scale: 1:5 on A1

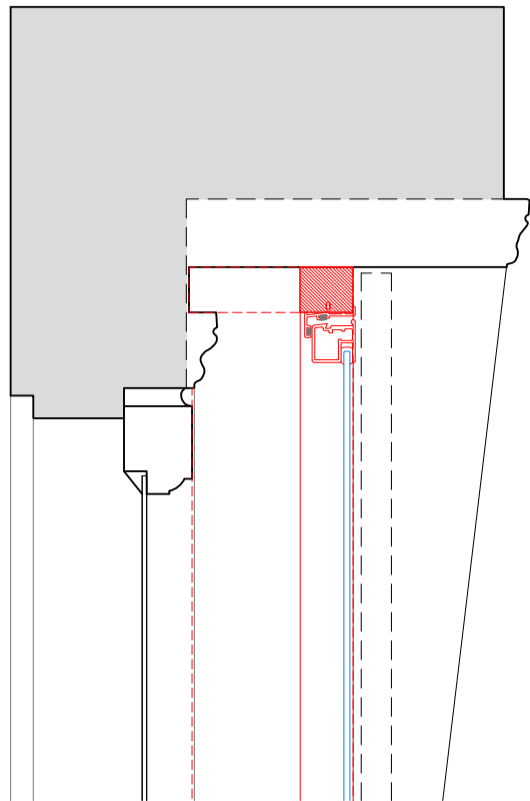

Section F-F  
Scale: 1:5 on A1

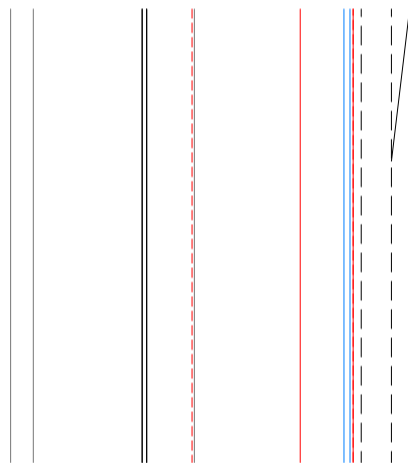

Section G-G  
Scale: 1:5 on A1

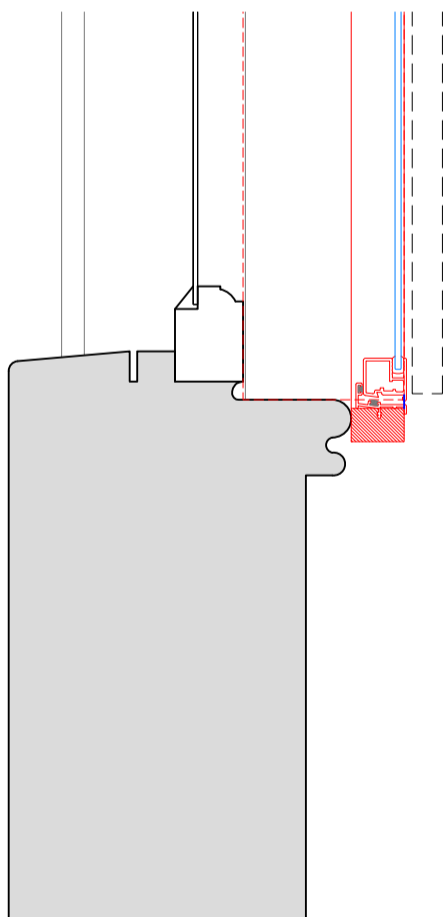

SECONDARY GLAZING SHOWN IN RED FOR VISUAL CLARITY ONLY

Revision	Date	Amendment
1.0	14-06-2019	Issued for listed building consent application

Do not reproduce this drawing without written permission  
All dimensions are in millimetres unless stated otherwise

Drawing Not For Construction

HS2


High Speed (HS2) Limited  
1st-3rd Floor  
The Podium  
1 Eversholt Street  
London NW1 2DN

COSTAIN SKANSKA


Costain Skanska Joint Venture  
9th Floor  
The Tower  
1 Eversholt Street  
London NW1 2DN

Site Address			
41 C Mornington Terrace, London NW1			
Drawing Title			
Third Floor - Bedroom Left: PROPOSED Secondary Glazing Details - Sheet 3 of 3			
Surveyed by	Drawn by	Checked by	Presentation Scale
AP & PB	AP	OB	1:5 @ A1
Date	Drawing No.	Revision	
13-06-2019	WPI P066 NI - 41C MT-PR-TF-J-05.2	1.0	


Internal Room Elevation  
Scale: 1:10

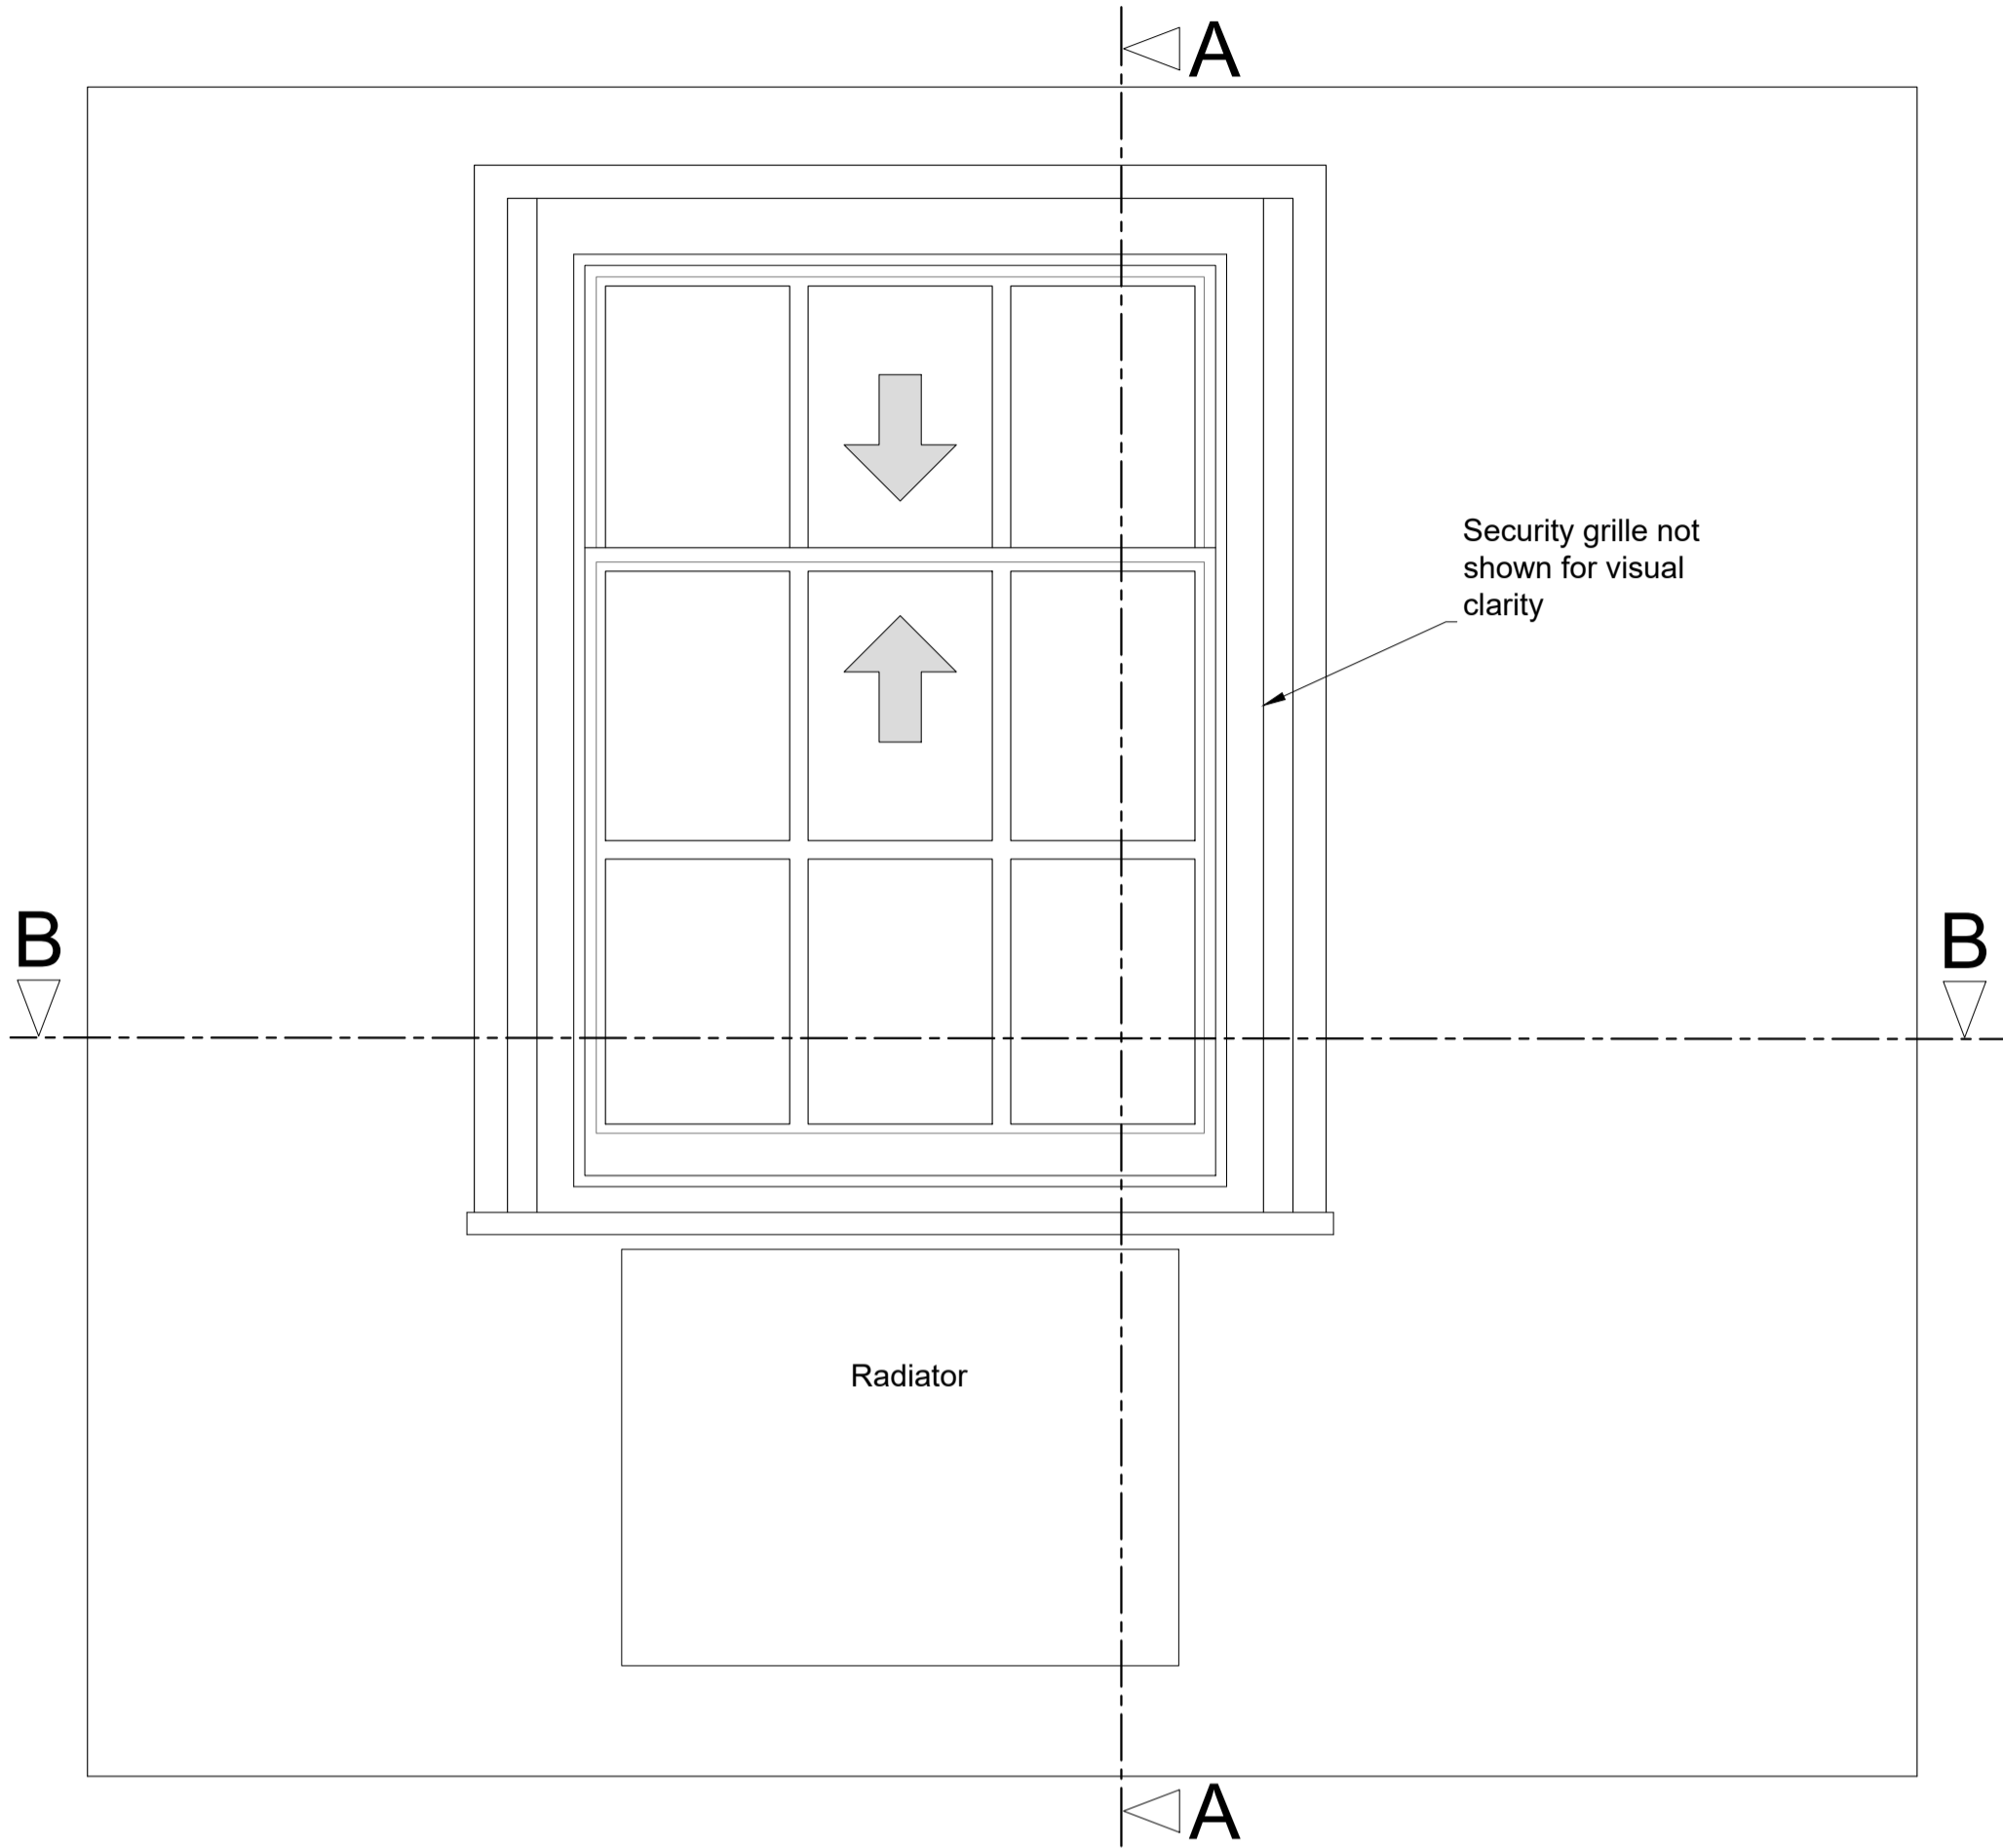

Section A-A through External Wall  
Scale: 1:10

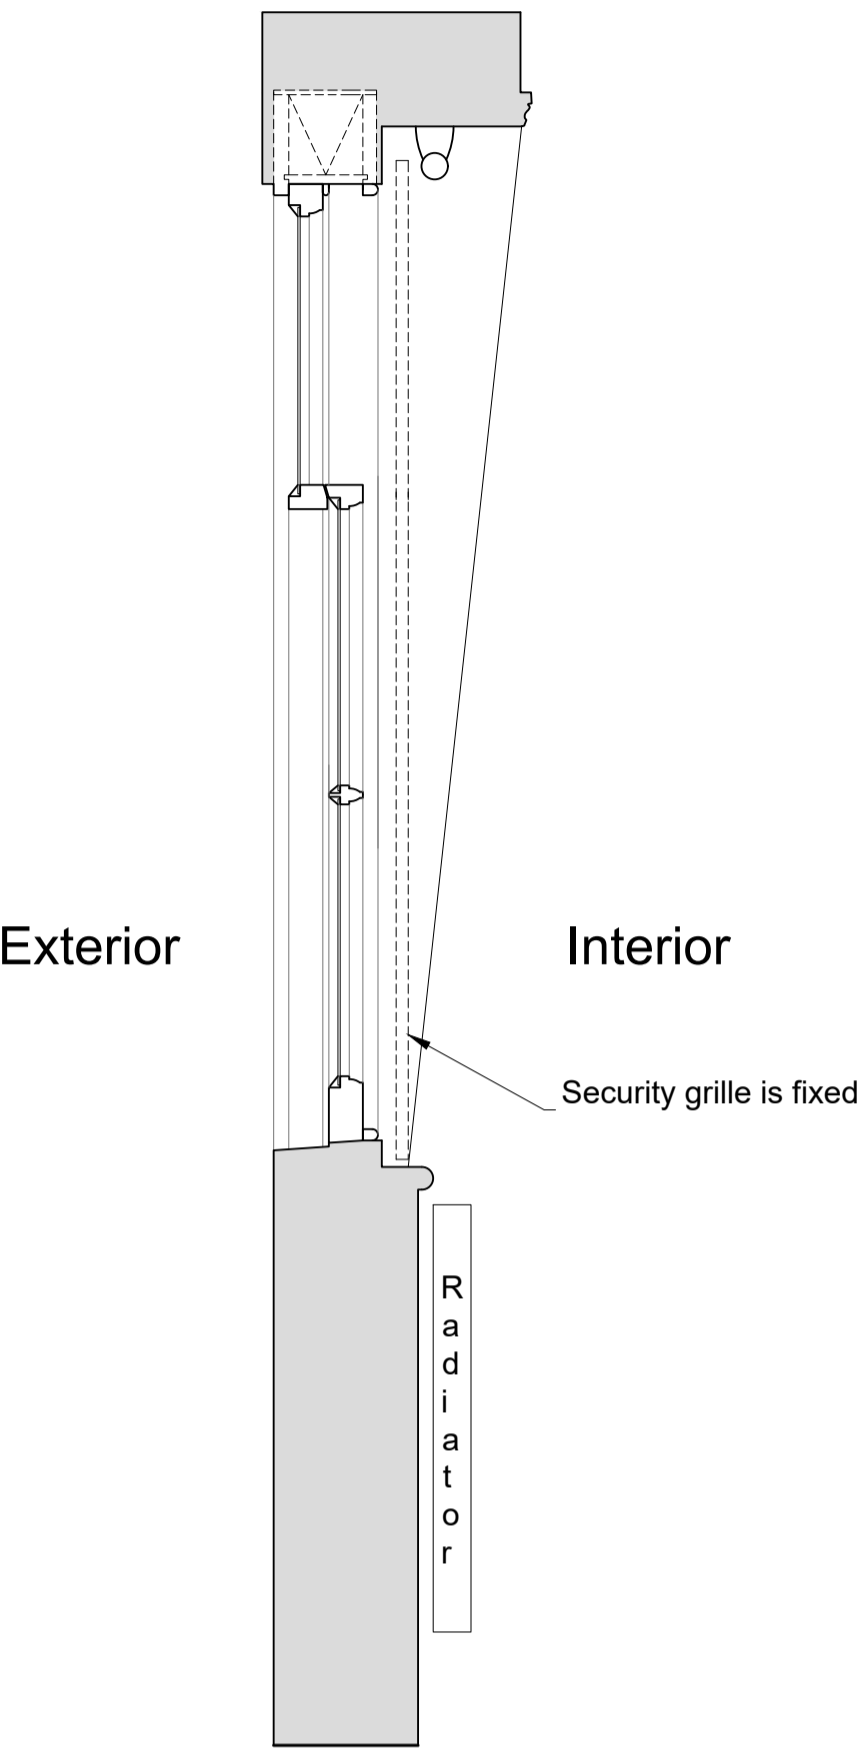

Plan Section B-B  
Scale: 1:10

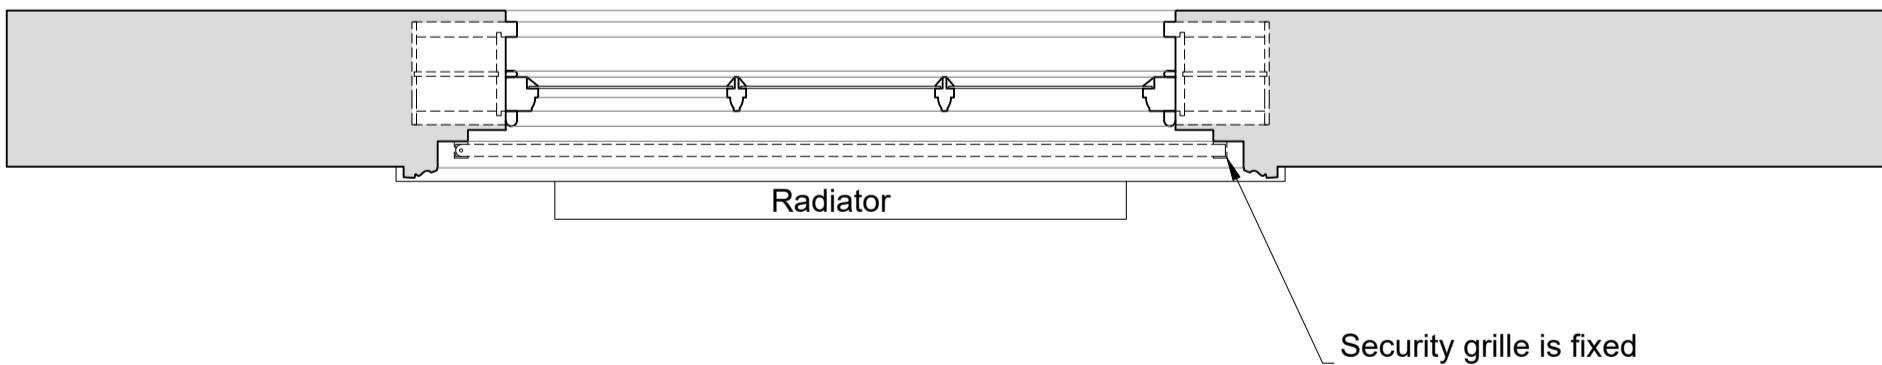

Revision	Date	Amendment
1.0	14-06-2019	Issued for listed building consent application

Do not reproduce this drawing without written permission  
All dimensions are in millimetres unless stated otherwise

Drawing Not For Construction

HS2


High Speed (HS2) Limited  
1st-3rd Floor  
The Podium  
1 Eversholt Street  
London NW1 2DN

COSTAIN SKANSKA


Costain Skanska Joint Venture  
9th Floor  
The Tower  
1 Eversholt Street  
London NW1 2DN

Site Address: 41 C Morningson Terrace, London NW1			
Drawing Title: Third Floor - Bedroom Right: EXISTING Front Window Joinery Details - Sheet 1 of 3			
Surveyed by: AP & PB	Drawn by: AP	Checked by: OB	Presentation Scale: as shown @ A1
Date: 13-06-2019	Drawing No: WPI P066 NI - 41C MT-EX-TF-J-06	Revision: 1.0	


Internal Room Elevation with Secondary Glazing Installed  
Scale: 1:10

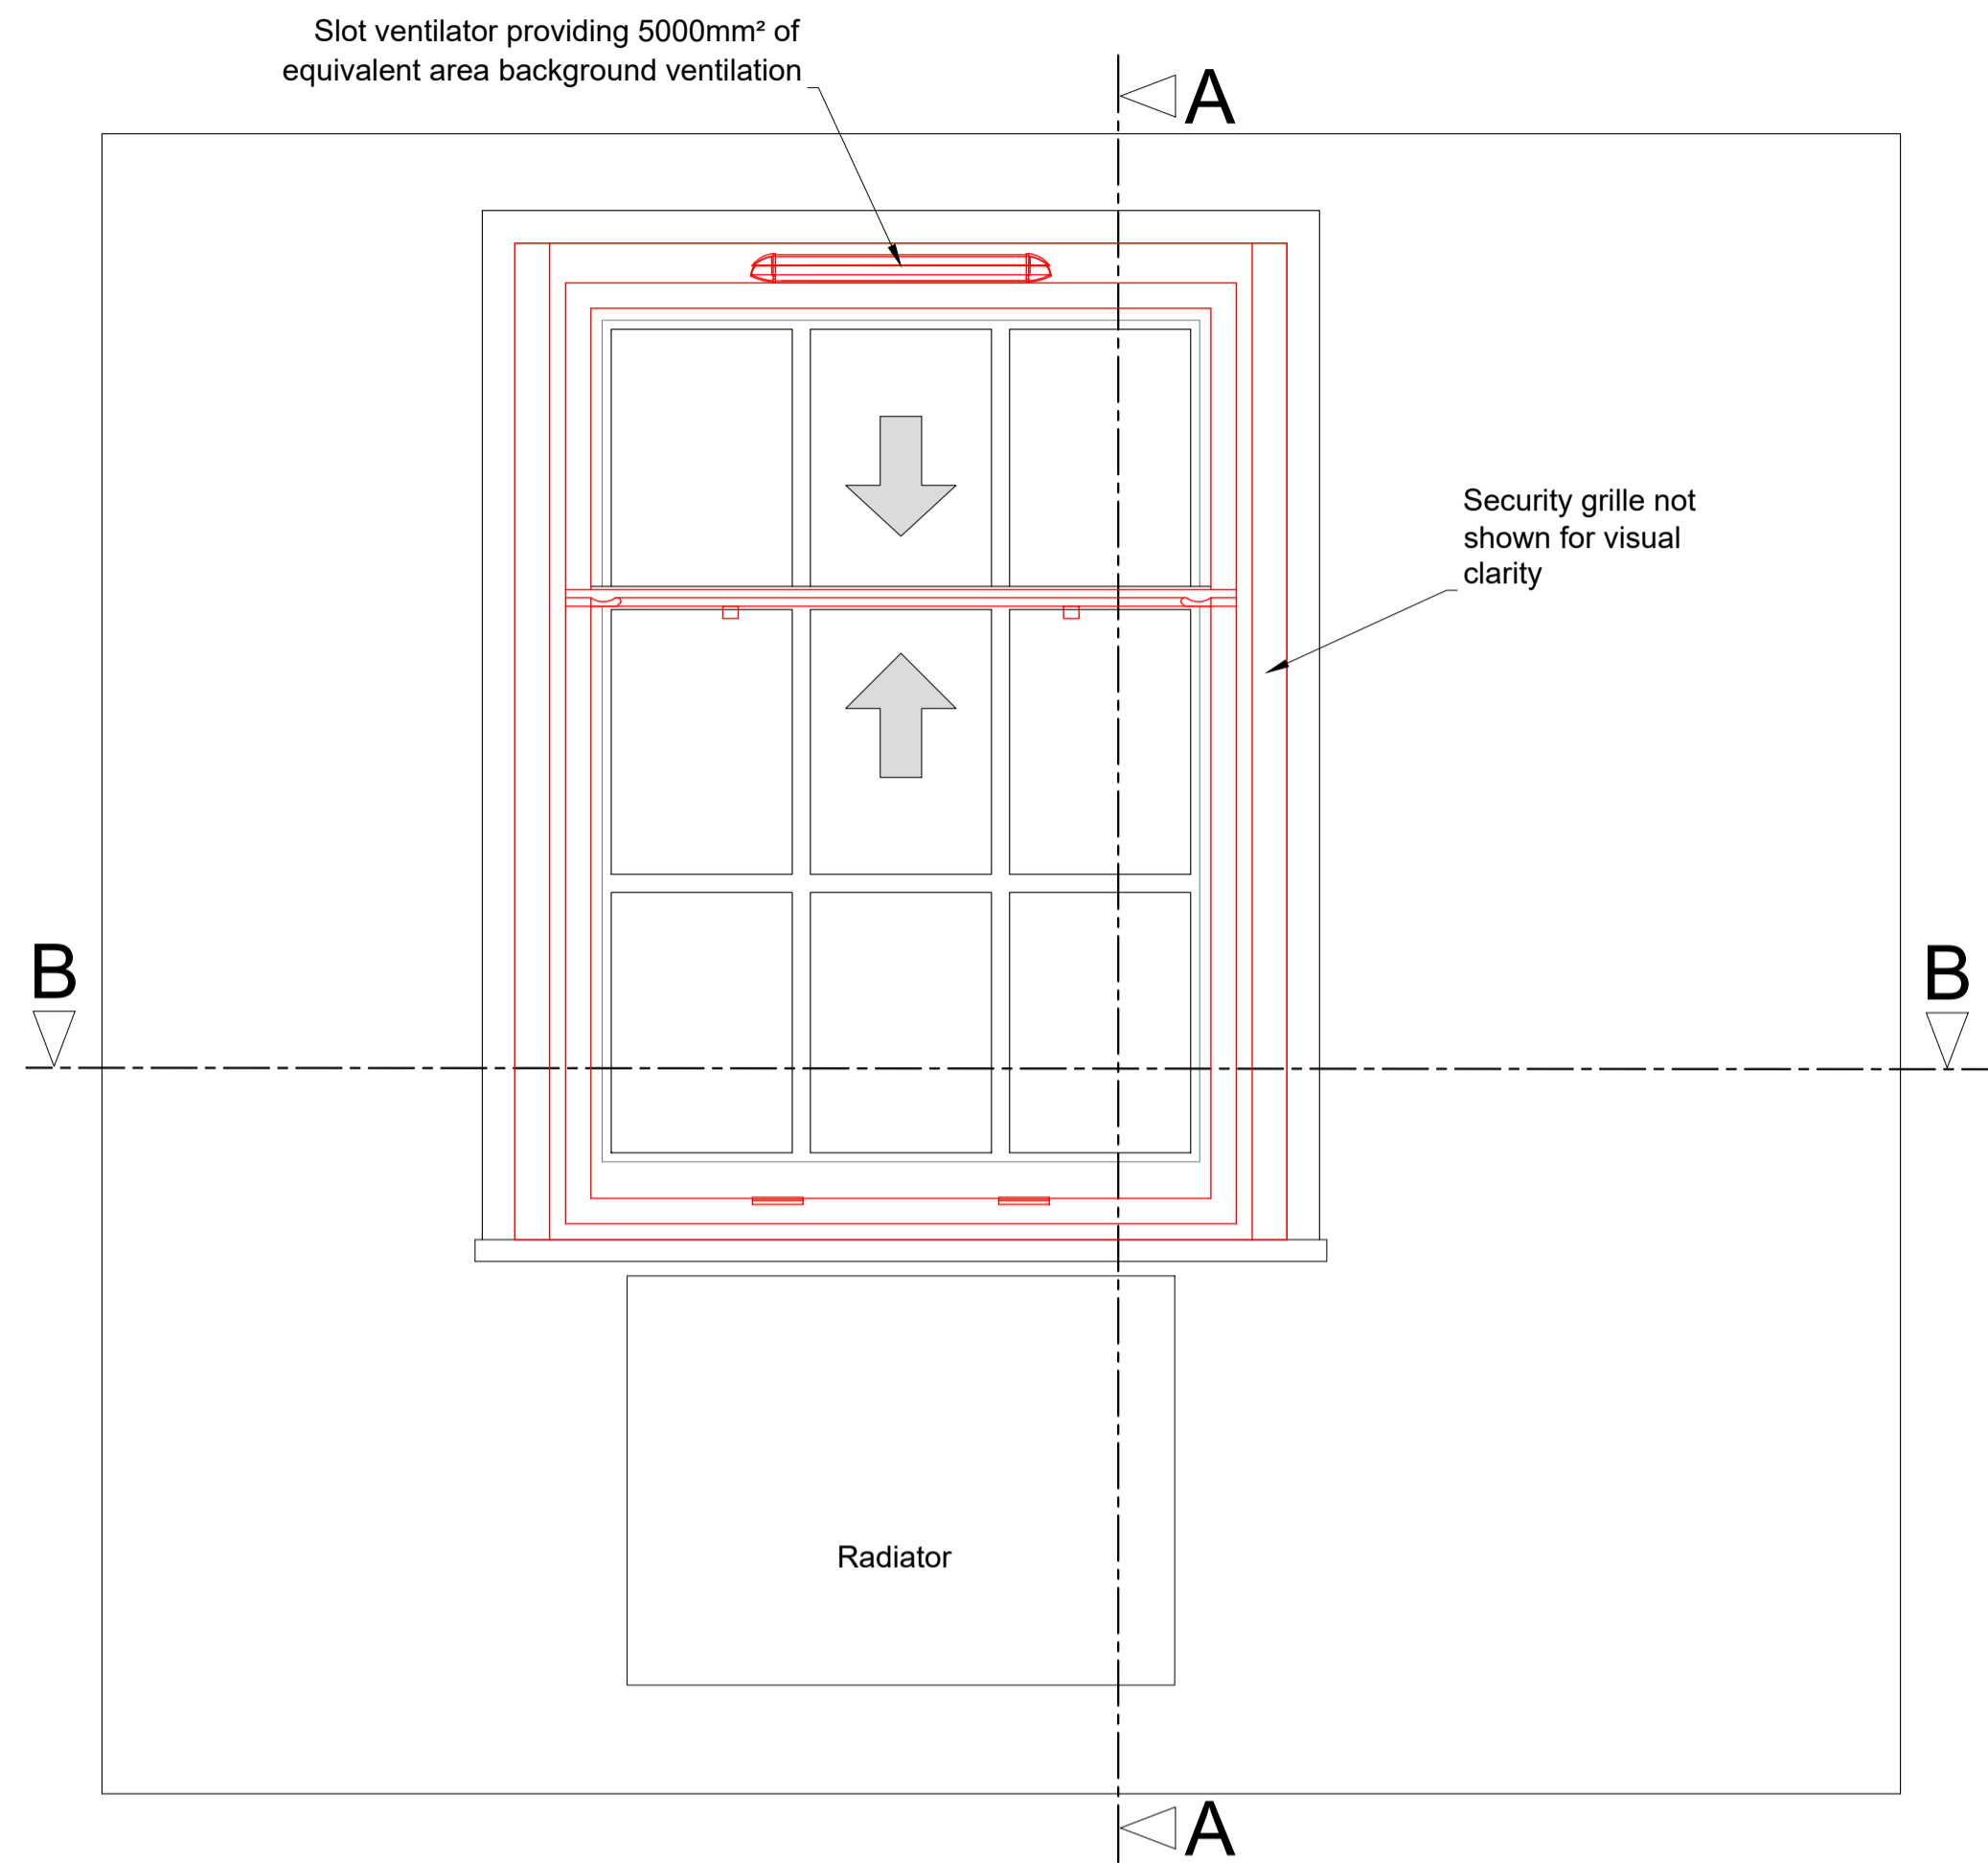

Section A-A through External Wall with Secondary Glazing Installed  
Scale: 1:10

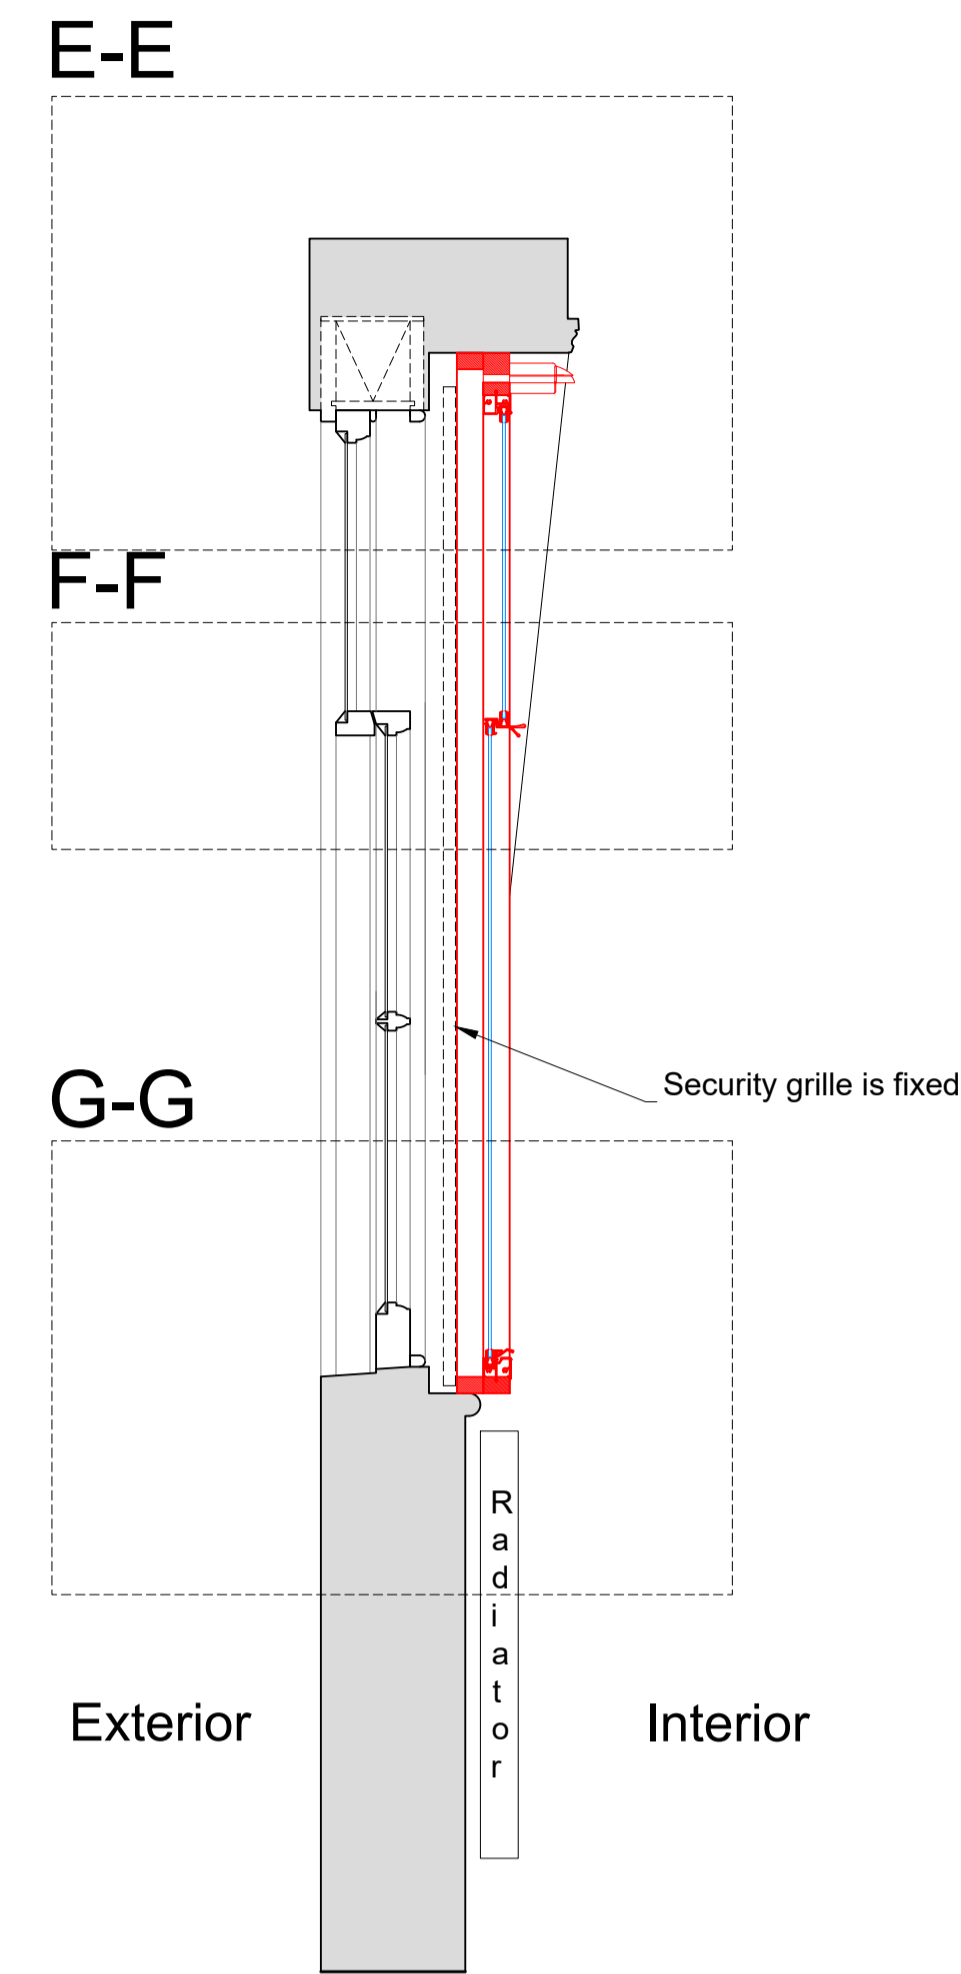

Plan Section B-B with Secondary Glazing Installed  
Scale: 1:10

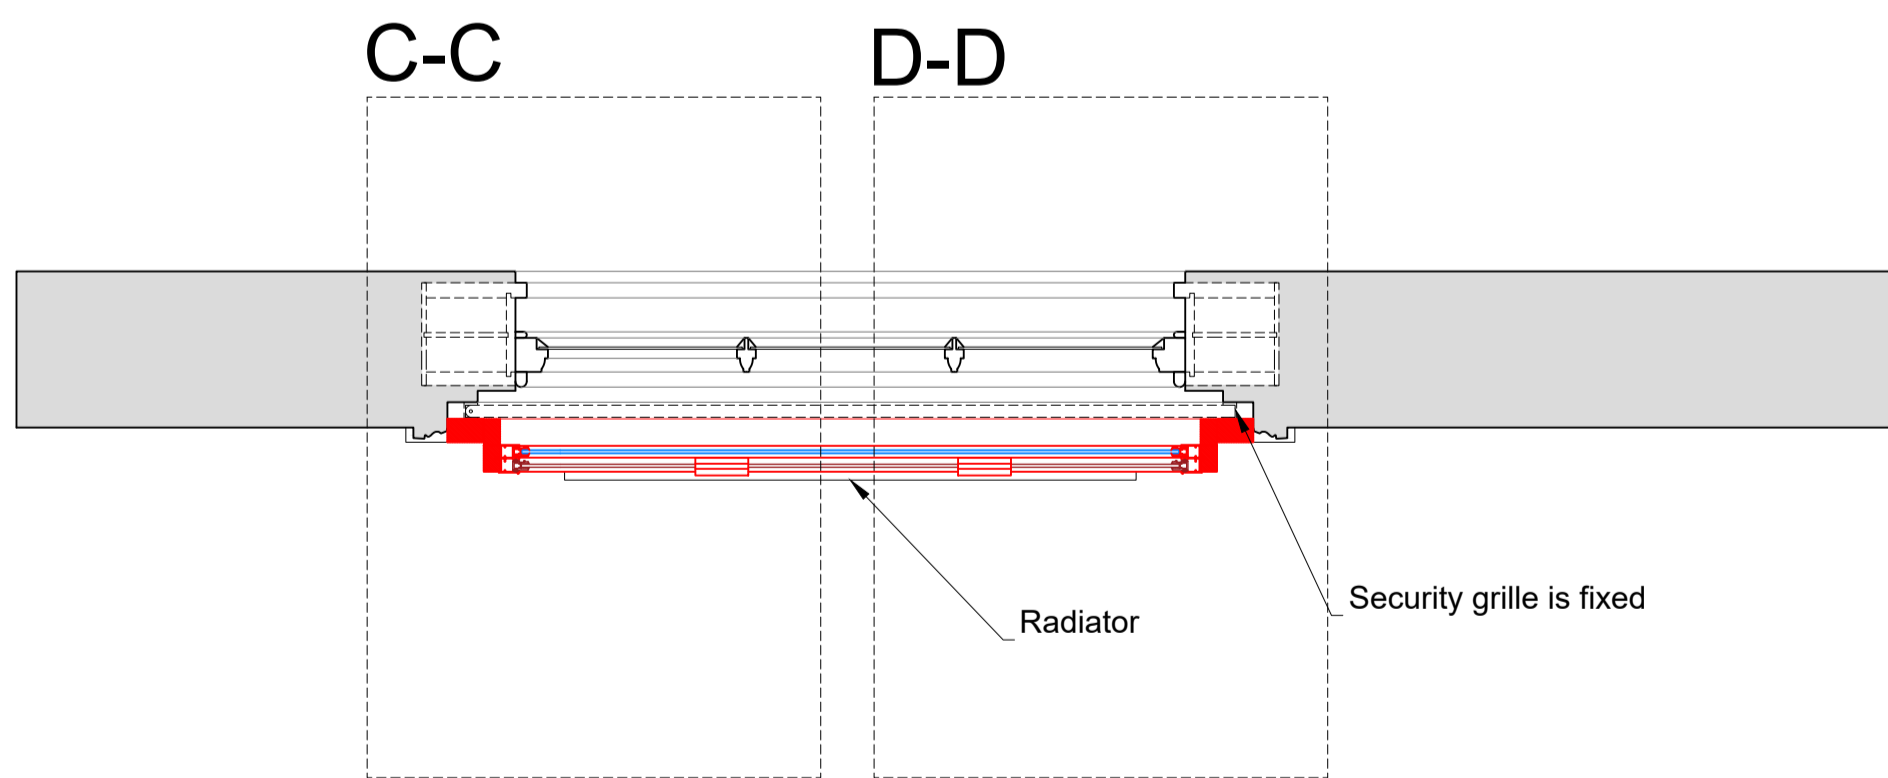

SECONDARY GLAZING SHOWN IN RED FOR VISUAL CLARITY ONLY

Revision	Date	Amendment
1.0	14-06-2019	Issued for listed building consent application

Do not reproduce this drawing without written permission  
All dimensions are in millimetres unless stated otherwise

Drawing Not For Construction

HS2


High Speed (HS2) Limited  
1st-3rd Floor  
The Podium  
1 Eversholt Street  
London NW1 2DN

COSTAIN SKANSKA


Costain Skanska Joint Venture  
9th Floor  
The Tower  
1 Eversholt Street  
London NW1 2DN

Site Address: 41 C Mornington Terrace, London NW1			
Drawing Title: Third Floor - Bedroom Right: PROPOSED Secondary Glazing Details - Sheet 2 of 3			
Surveyed by: AP & PB	Drawn by: AP	Checked by: OB	Presentation Scale: as shown @ A1
Date: 13-06-2019	Drawing No: WPI P066 NI - 41C MT-PR-TF-J-06.1	Revision: 1.0	


Section C-C  
Scale: 1:5 on A1

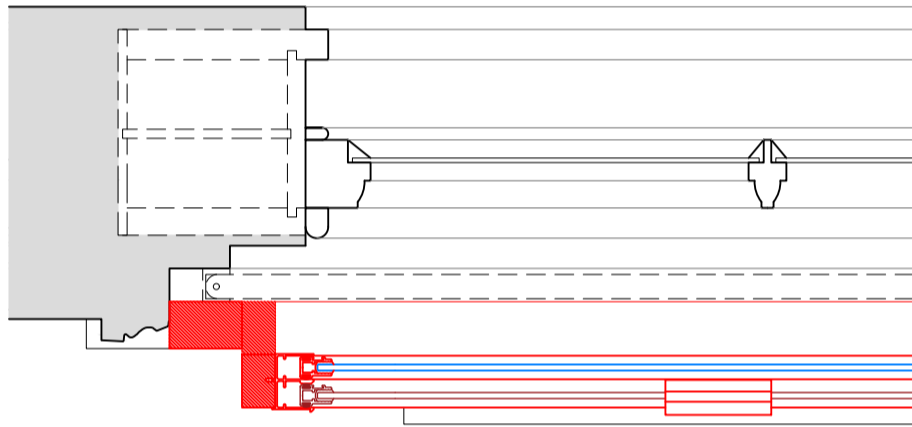


Section D-D  
Scale: 1:5 on A1

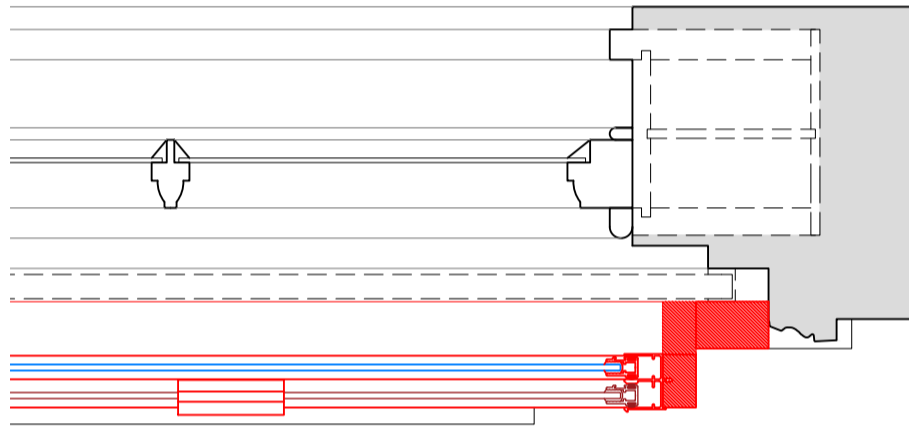


Section E-E  
Scale: 1:5 on A1

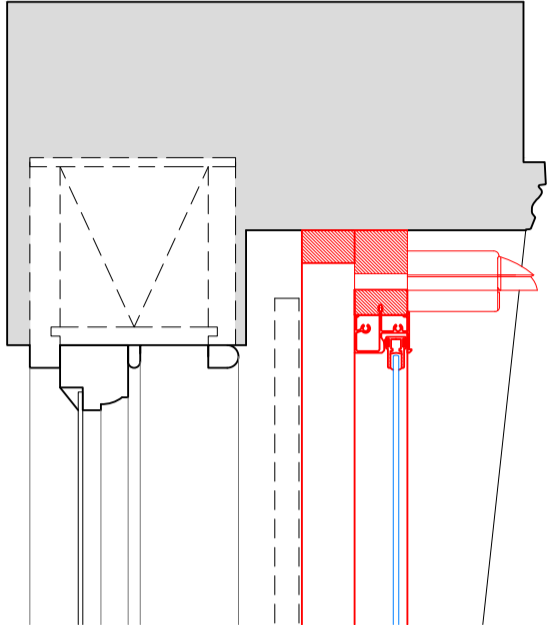

Section F-F  
Scale: 1:5 on A1

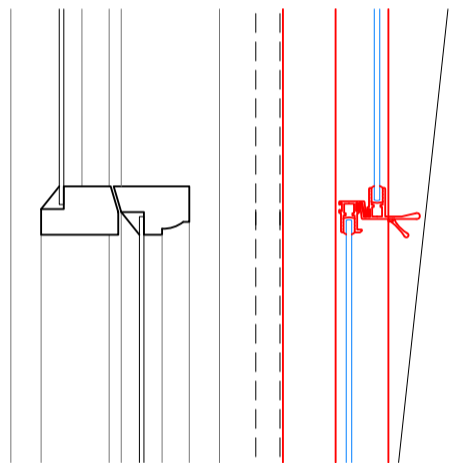

Section G-G  
Scale: 1:5 on A1

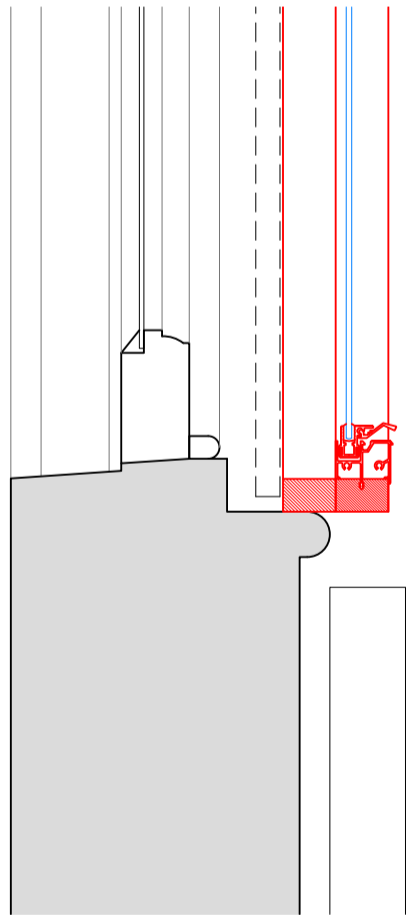

SECONDARY GLAZING SHOWN IN RED FOR VISUAL CLARITY ONLY

Revision	Date	Amendment
1.0	14-06-2019	Issued for listed building consent application

Do not reproduce this drawing without written permission  
All dimensions are in millimetres unless stated otherwise

Drawing Not For Construction

HS2

High Speed (HS2) Limited  
1st-3rd Floor  
The Podium  
1 Eversholt Street  
London NW1 2DN

COSTAIN

SKANSKA

Costain Skanska Joint Venture  
9th Floor  
The Tower  
1 Eversholt Street  
London NW1 2DN

Site Address: 41 C Mornington Terrace, London NW1			
Drawing Title: Third Floor - Bedroom Right: PROPOSED Secondary Glazing Details - Sheet 3 of 3			
Surveyed by: AP & PB	Drawn by: AP	Checked by: OB	Presentation Scale: 1:5 @ A1
Date: 13-06-2019	Drawing No: WPI P066 NI - 41C MT-PR-TF-J-06.2	Revision: 1.0	