


REF: 42 ENGLAND'S LANE. NW3 4UE.

PROPOSED SHOPFRONT PLAN VIEW
AND EXISTING. PLAN VIEW.

PAVEMENT

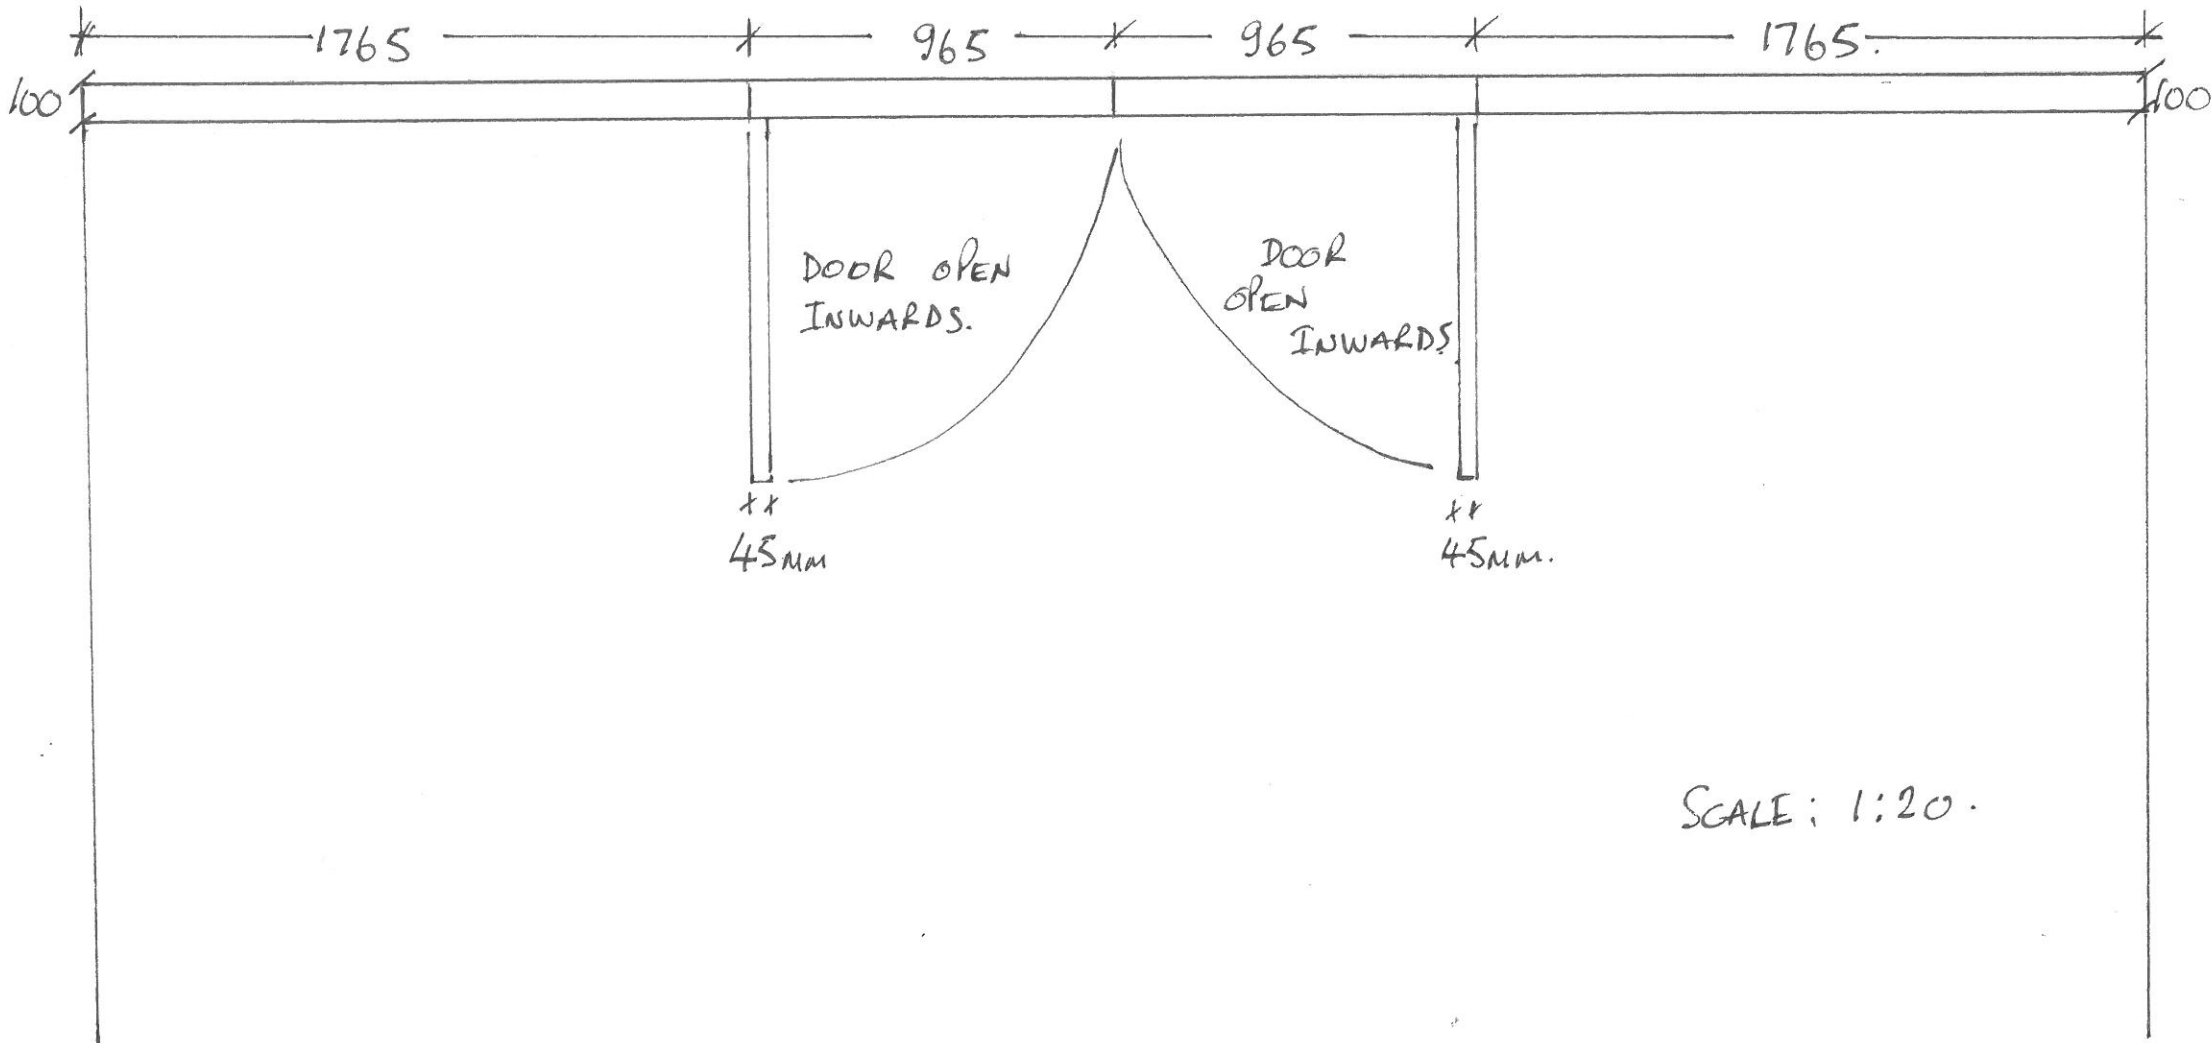

SCALE: 1:20.