
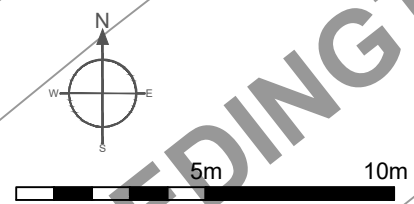


REDINGTON ROAD

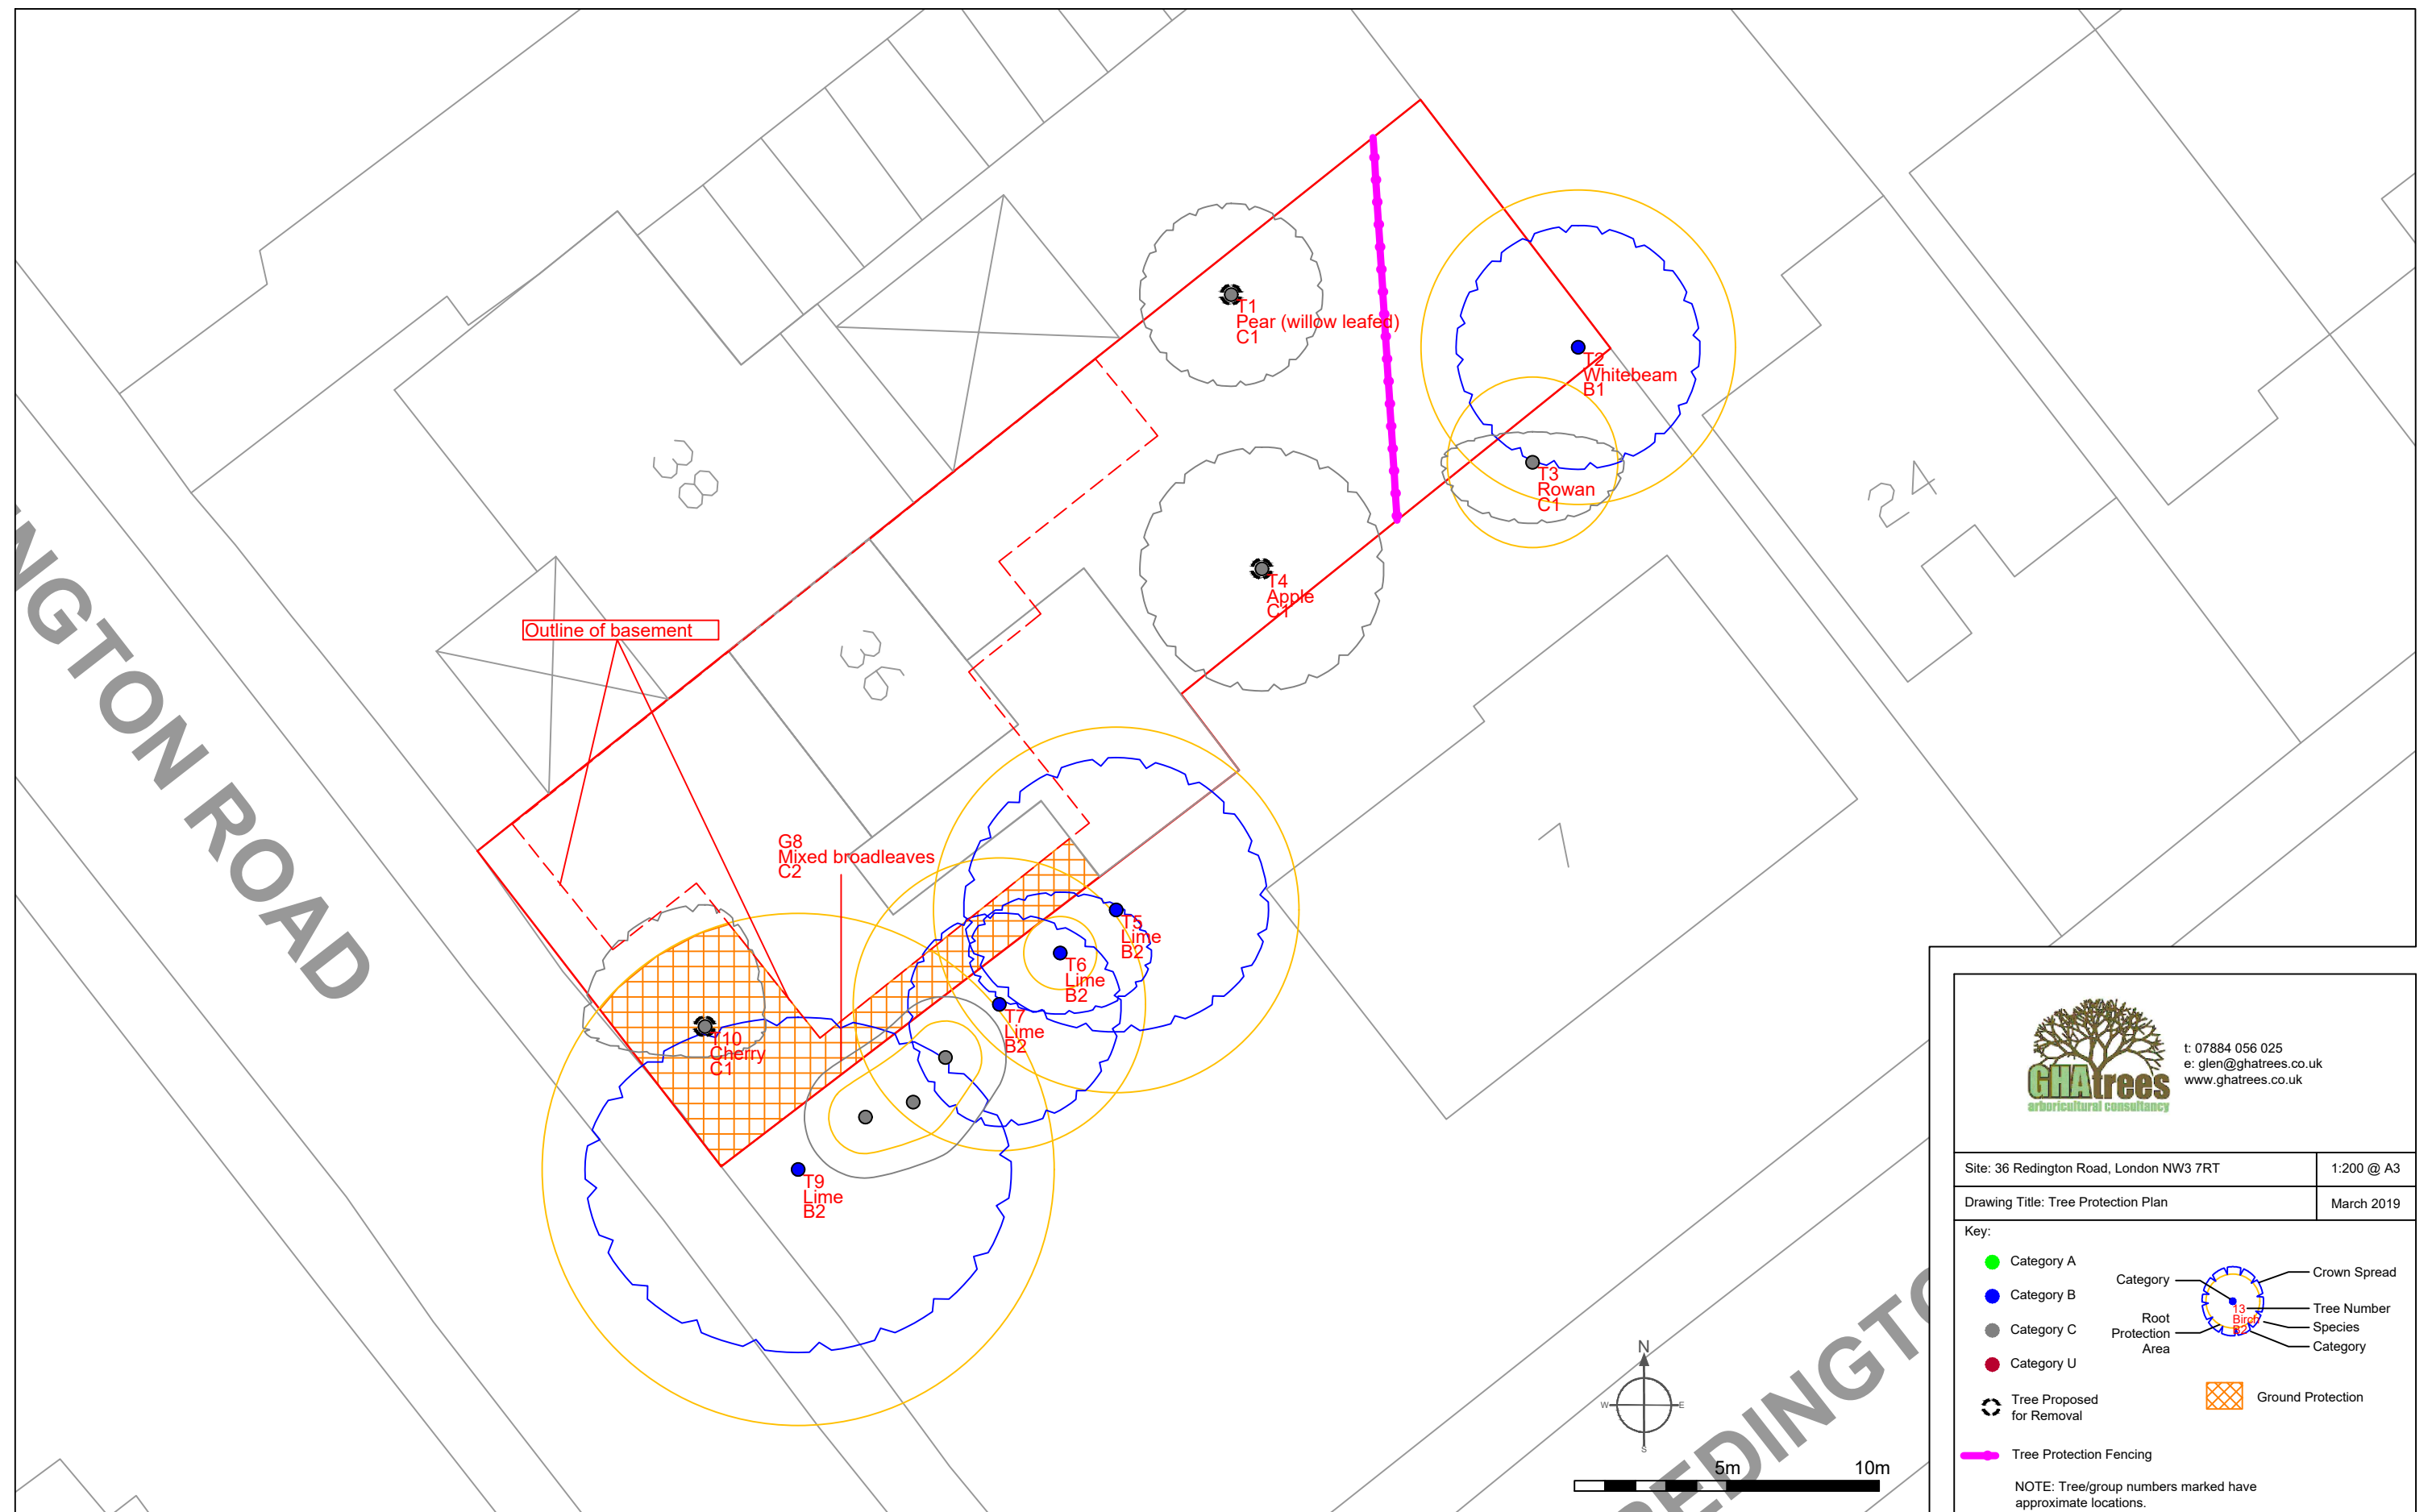

t: 07884 056 025
e: glen@ghatrees.co.uk
www.ghatrees.co.uk

Site: 36 Redington Road, London NW3 7RT	1:200 @ A3
Drawing Title: Tree Protection Plan	March 2019

Key:

- Category A (Green dot)
- Category B (Blue dot)
- Category C (Grey dot)
- Category U (Red dot)
- Tree Proposed for Removal (Black dot with circle)
- Tree Protection Fencing (Magenta line)
- Category (Label for tree symbol)
- Root Protection Area (Label for tree symbol)
- Crown Spread (Label for tree symbol)
- Tree Number (Label for tree symbol)
- Species (Label for tree symbol)
- Category (Label for tree symbol)
- Ground Protection (Orange hatched box)

NOTE: Tree/group numbers marked have approximate locations.