


notes
 Copyright : the copyright of this drawing is vested in Fraser Brown MacKenna Architects Ltd. It shall not be used without permission by anyone for any purpose. Do not scale drawings - use figured dimensions only. All dimensions to be verified and checked on site. Read the drawing in conjunction with all related drawings and specifications. Notify architect immediately of any discrepancy found therein.

drawing notes
 Base Survey Information
 Produced by:
 Spatial Intelligence
 Drawing no. 4652-2

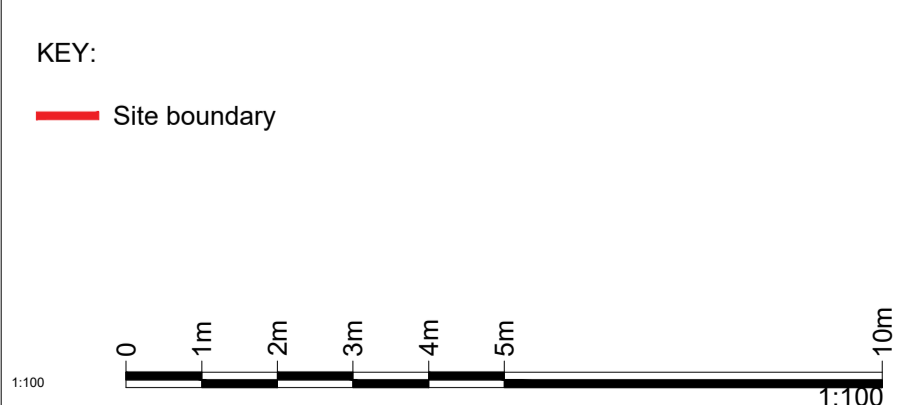

REV | BY | CHKD | DATE | AMENDMENT DETAILS

project
Maria Fidelis School
 North Gower Street, Camden, NW1 2HR
 client
LBC & LCR

FraserBrownMacKennaArchitects
 15-18 Featherstone St, London, EC1Y 8SL www.fbmacarchitects.com
 T:020 7251 0543

drawing title
**EXISTING PLAN
 Second Floor Mezzaine**

PLANNING

scale 1:200@A1
 drawn by - checked by FBM date © 12/04/2019
 project status revision
 DRAWING NUMBER **1044 | P | 0010**