




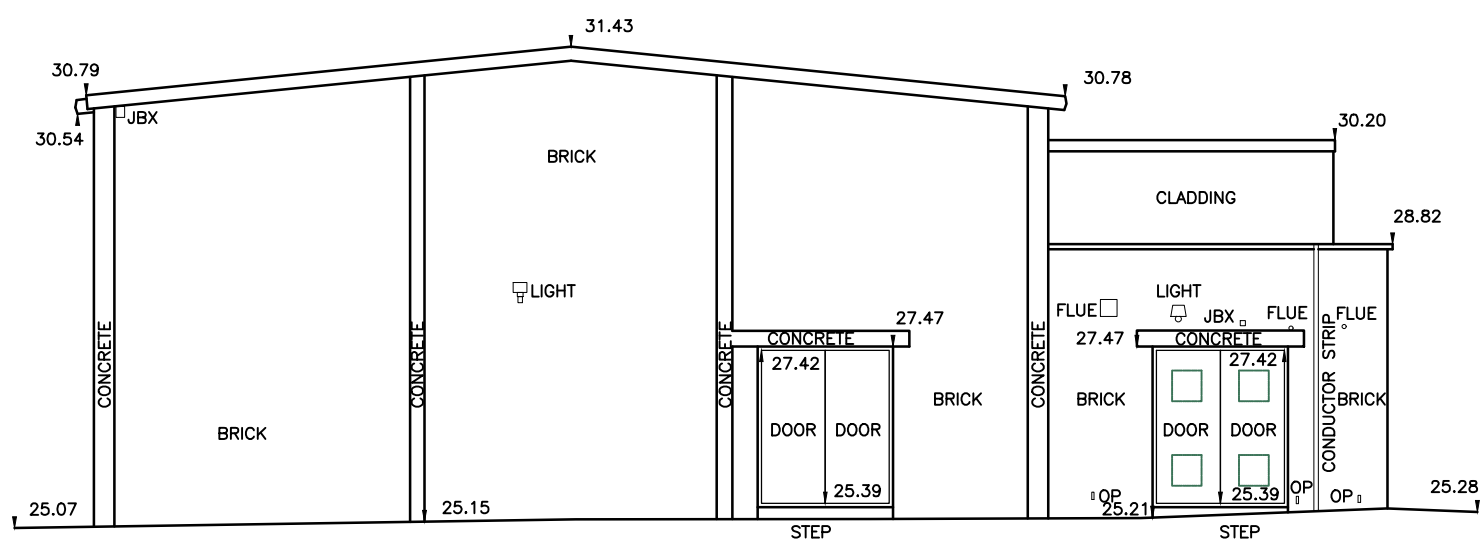


Elevation 07 - Gym

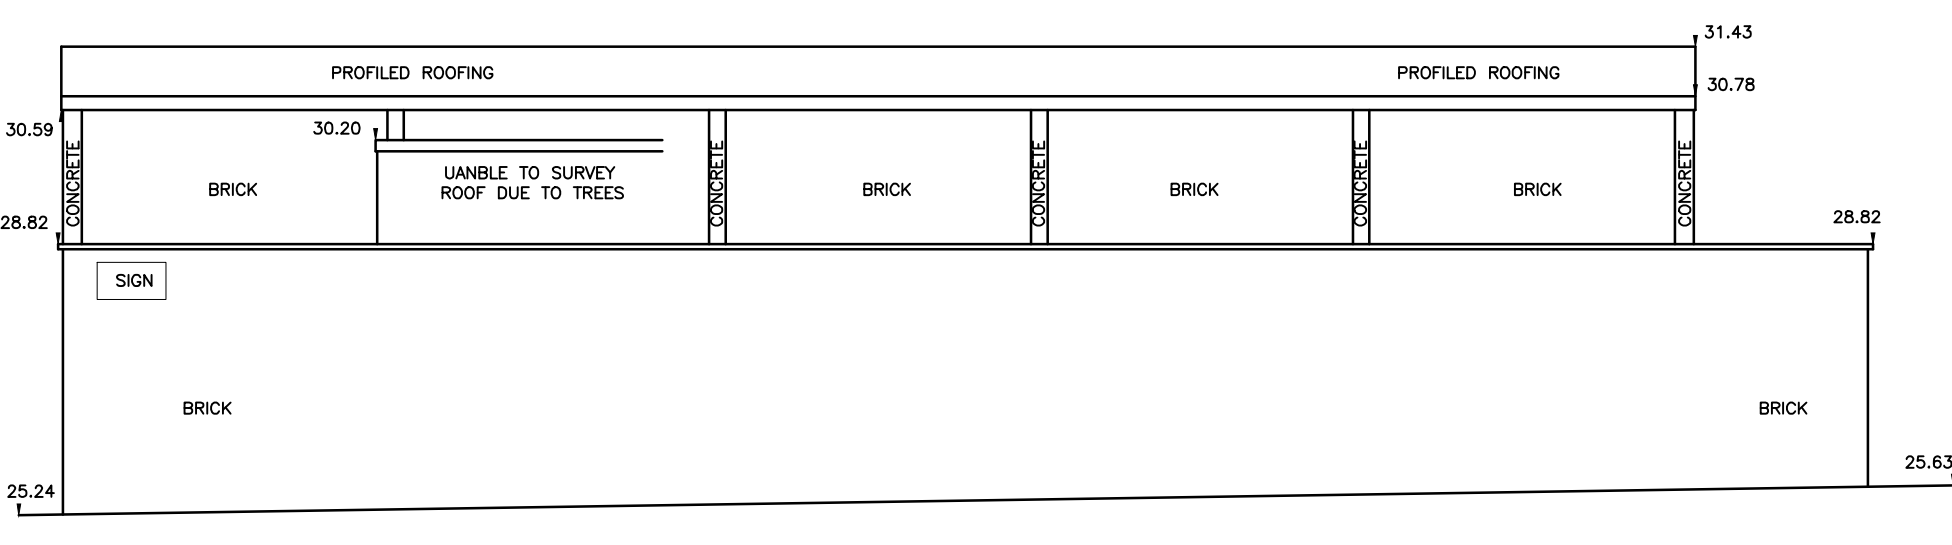


Elevation 08 - Gym

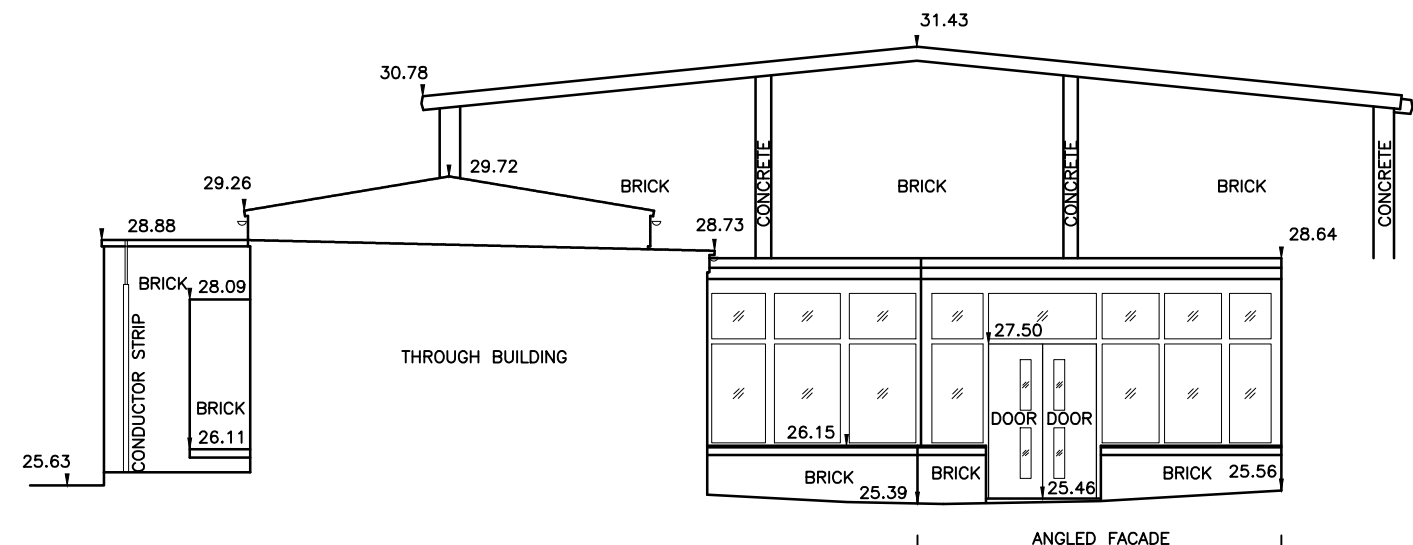


Elevation 09 - Gym

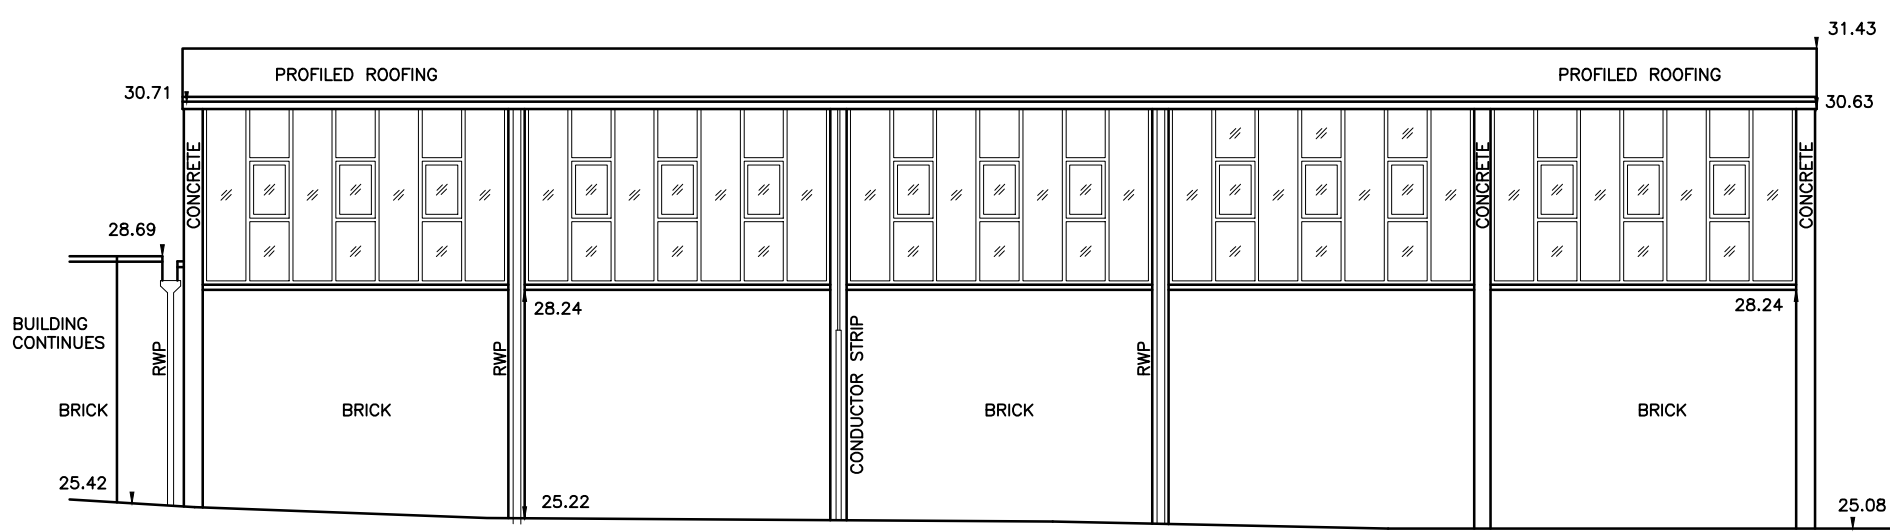

Elevation 10 - Gym

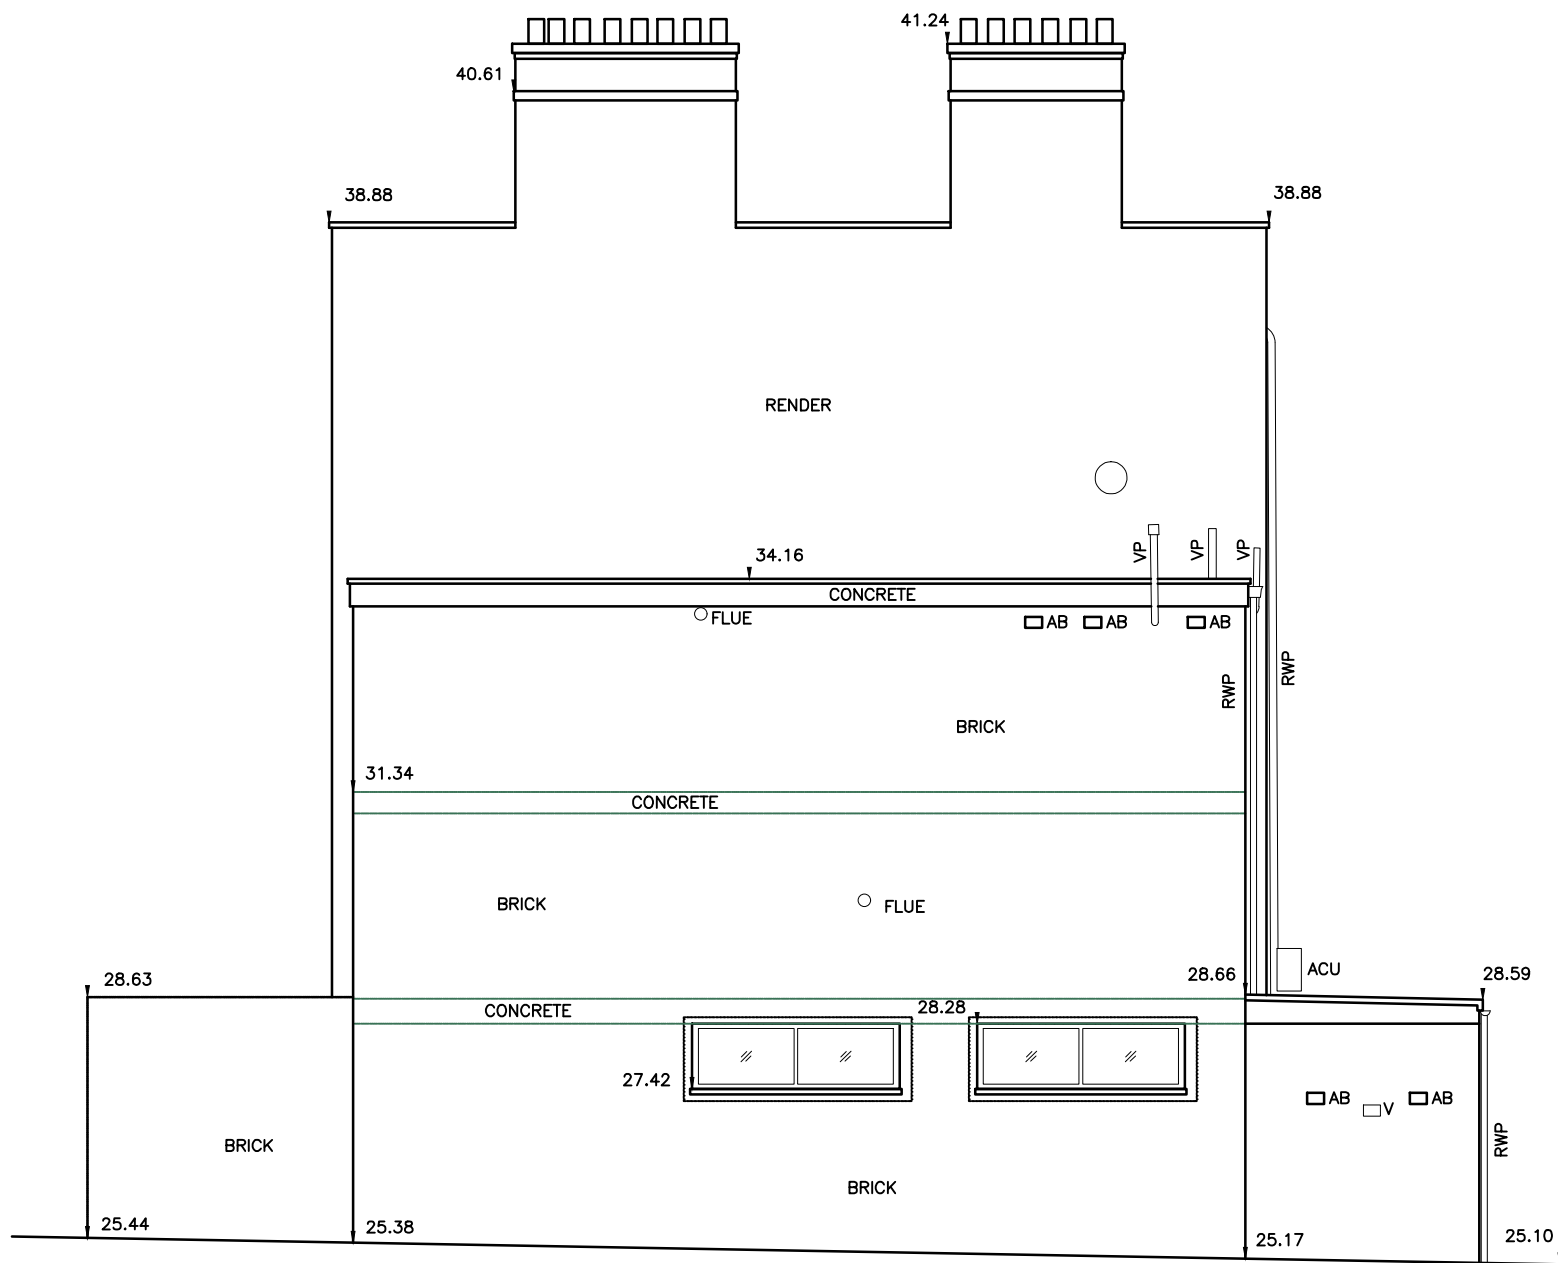


Elevation 17

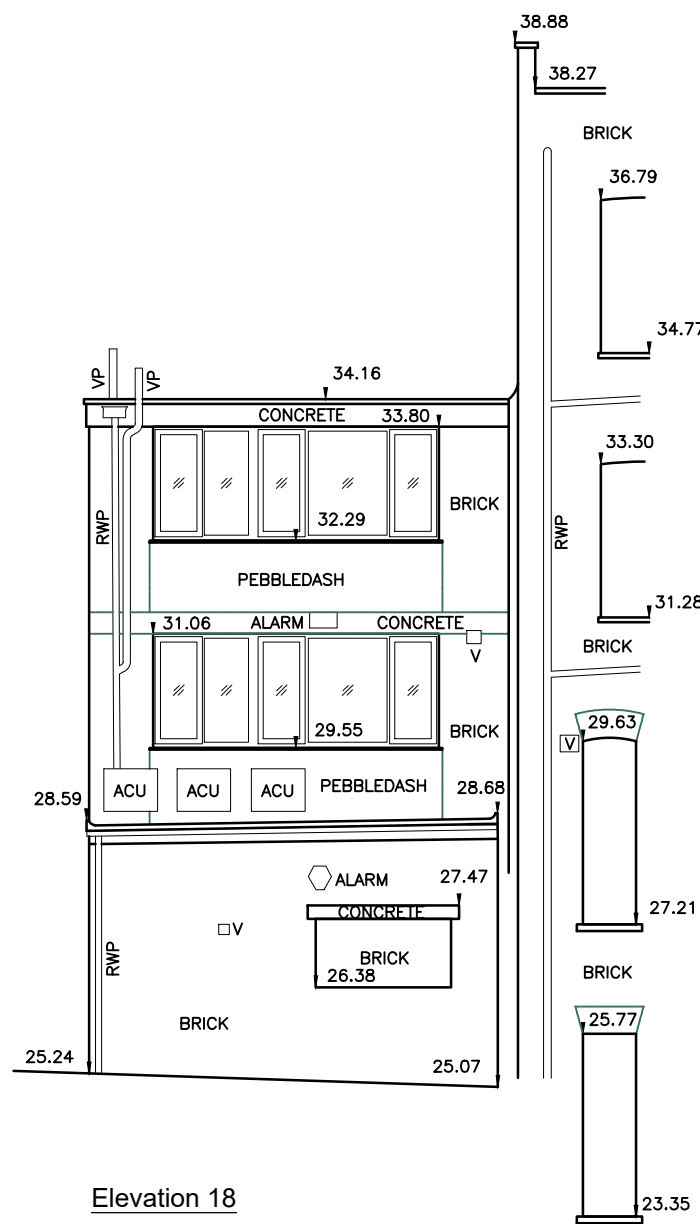



Elevation 18

notes
Copyright : the copyright of this drawing is vested in Fraser Brown MacKenna Architects Ltd. It shall not be used without permission by anyone for any purpose. Do not scale drawings - use figured dimensions only. All dimensions to be verified and checked on site. Read the drawing in conjunction with all related drawings and specifications. Notify architect immediately of any discrepancy found therein.

drawing notes
Elevation Location Plan (nts)

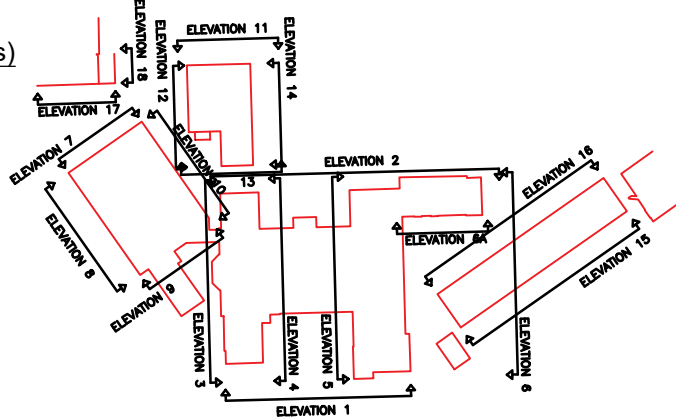

Base Survey Information
Produced by:
EDI Surveys LTD
Drawing no. 17230/E/01-02

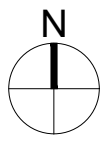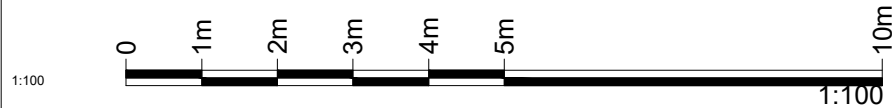

REV | BY | CHKD | DATE | AMENDMENT DETAILS

project
Maria Fidelis School

North Gower Street, Camden, NW1 2HR
client
LBC & LCR

FraserBrownMacKennaArchitects
15-18 Featherstone St. London EC1Y 8SL www.fbmacarchitects.com
T:020 7251 0543

drawing title
**EXISTING
Elevations Sheet 03**

PLANNING

scale
1:100@A1
drawing number
1044
status
P
revision
0302