




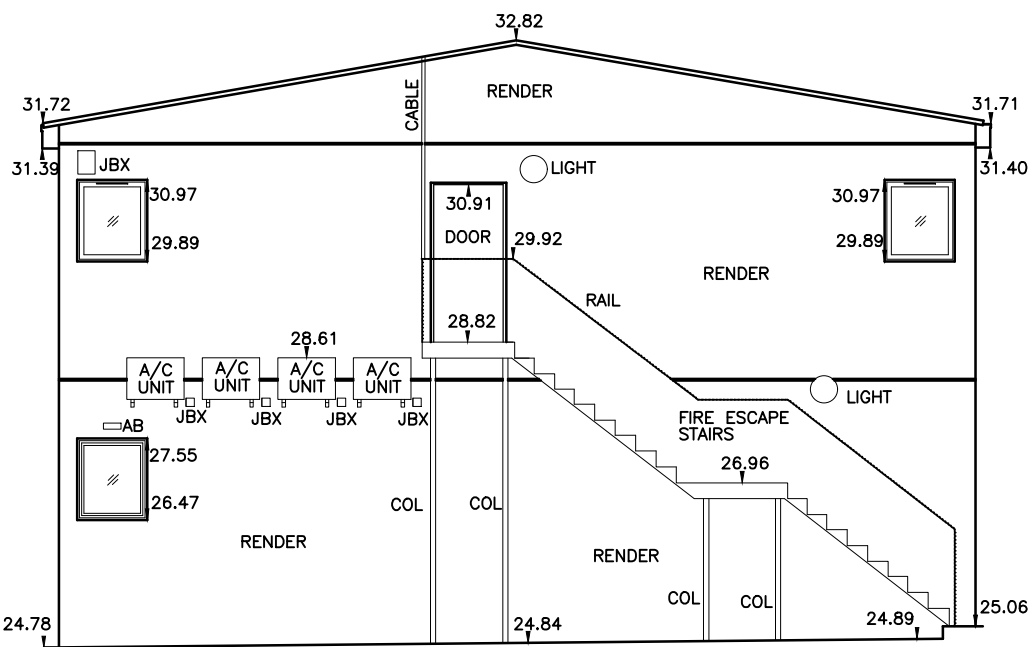


Elevation 11 - Humanities Block

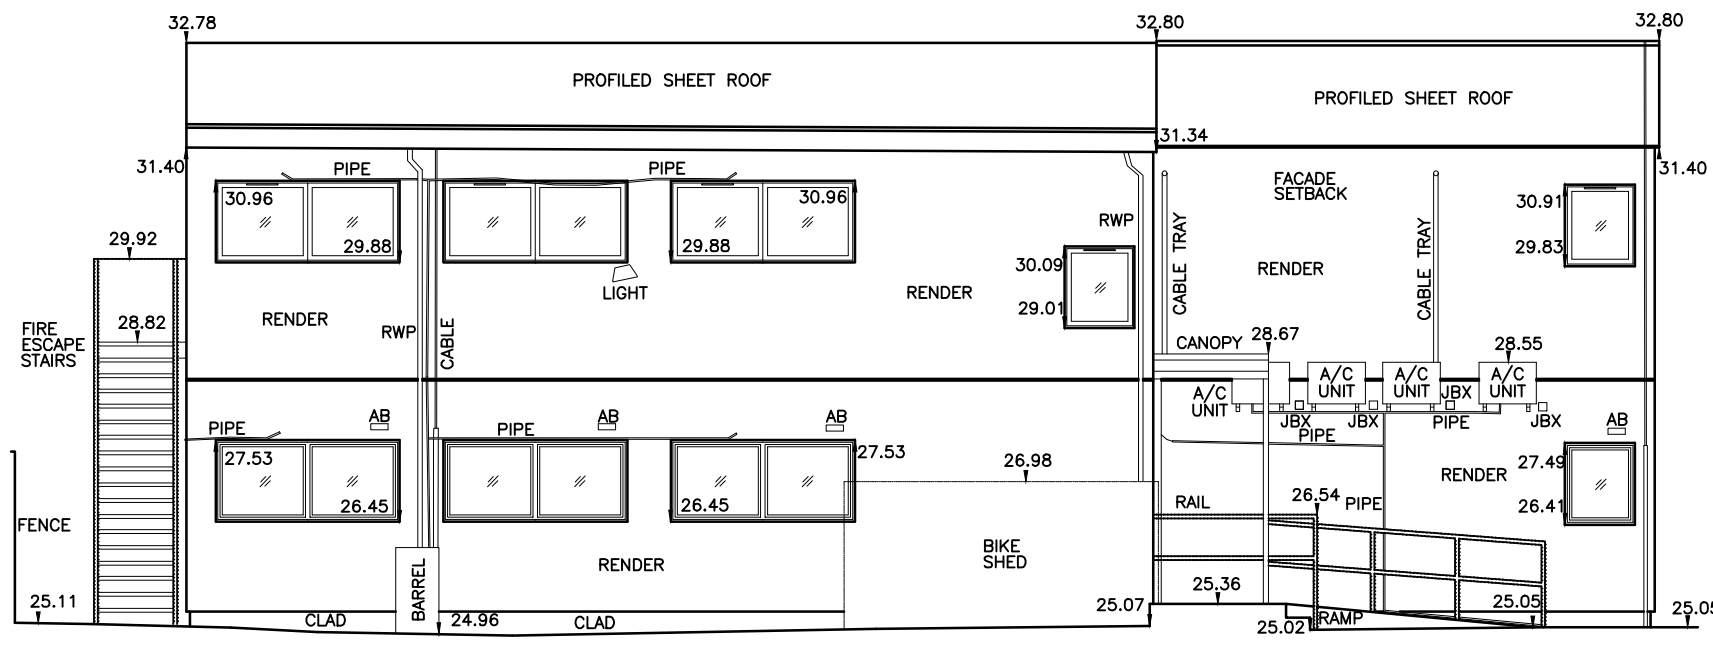


Elevation 12 - Humanities Block

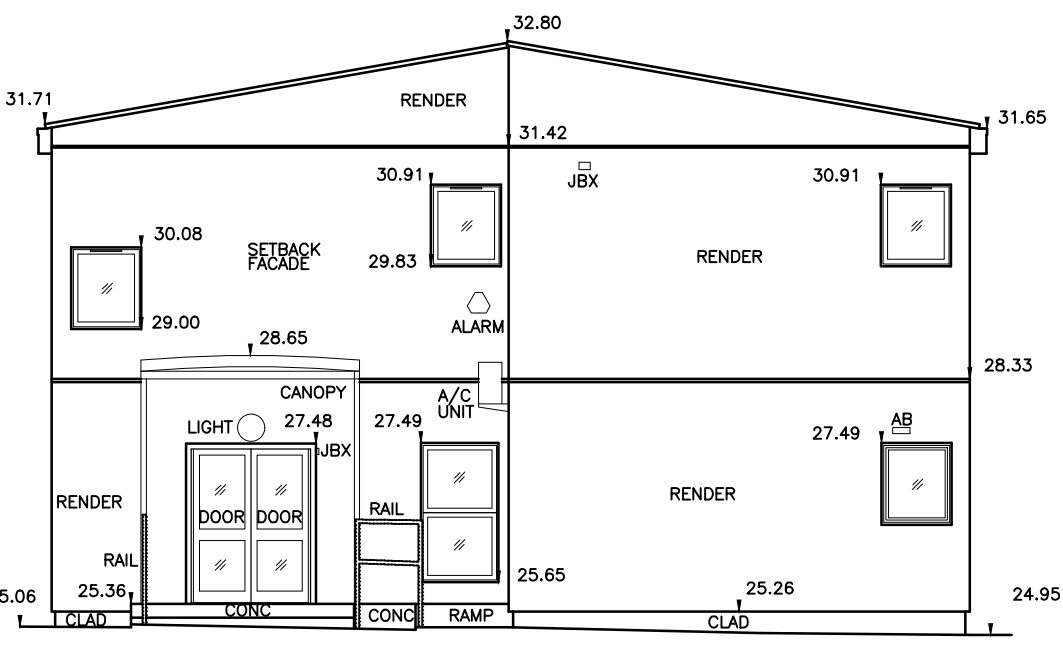


Elevation 13 - Humanities Block

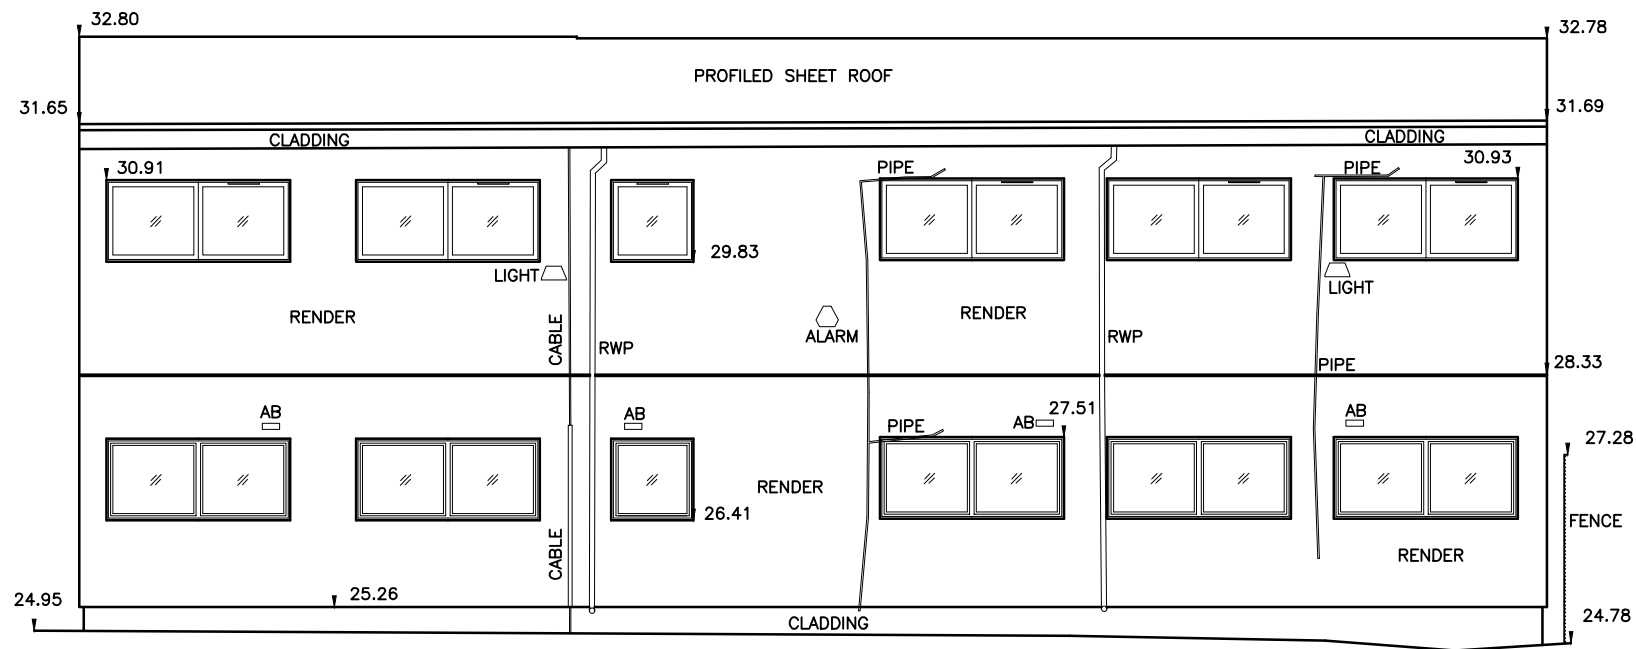

Elevation 14 - Humanities Block

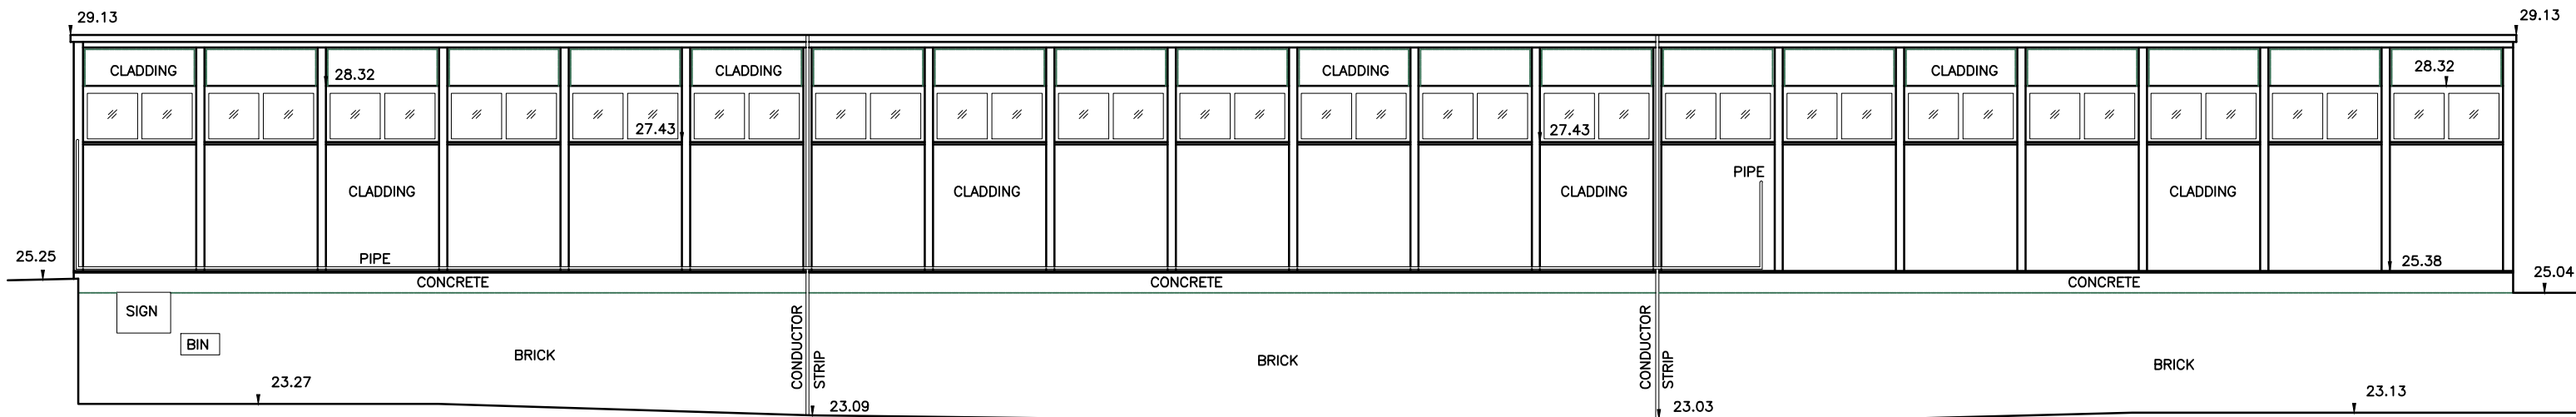


Elevation 15 - Music Suite

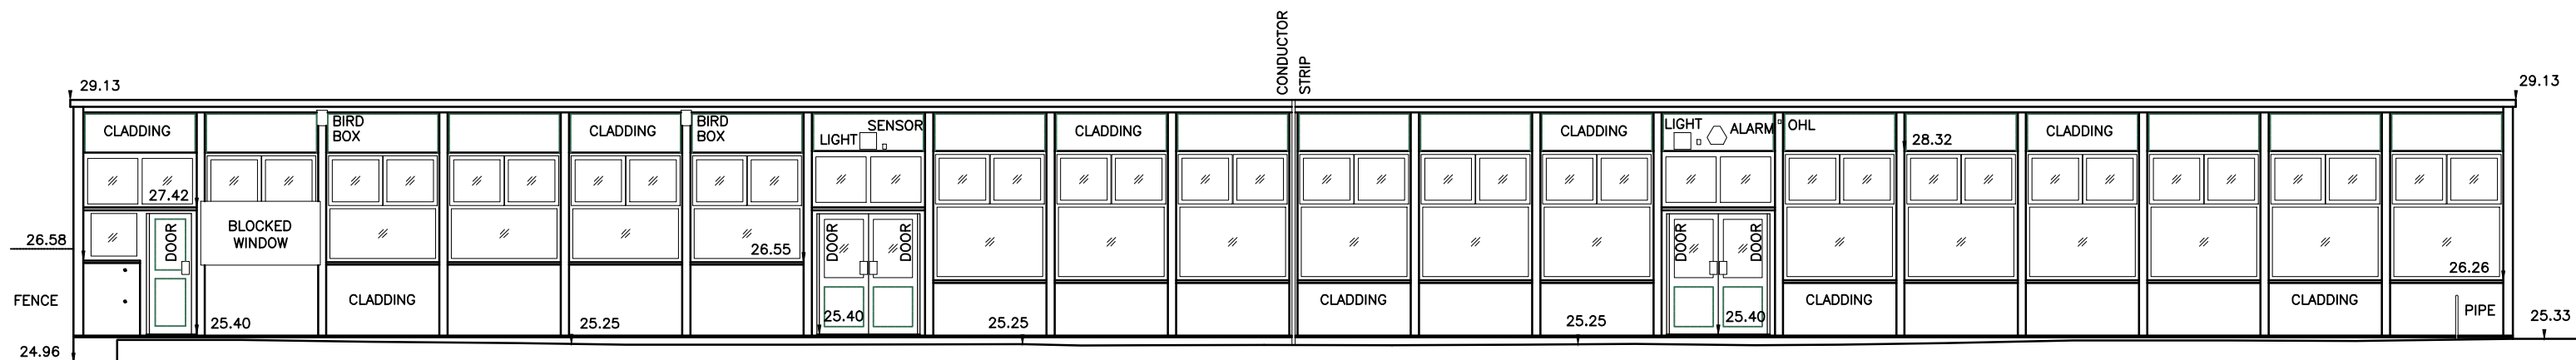



Elevation 16 - Music Suite

notes
Copyright : the copyright of this drawing is vested in Fraser Brown MacKenna Architects Ltd. It shall not be used without permission by anyone for any purpose. Do not scale drawings - use figured dimensions only. All dimensions to be verified and checked on site. Read the drawing in conjunction with all related drawings and specifications. Notify architect immediately of any discrepancy found therein.

drawing notes
Elevation Location Plan (nts)

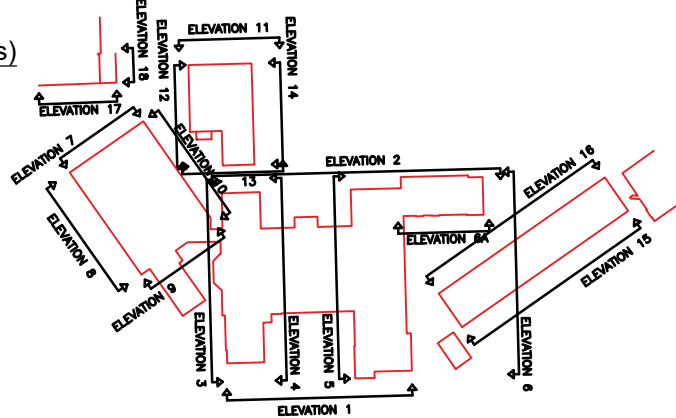

Base Survey Information
Produced by:
EDI Surveys LTD
Drawing no. 17230/E/01-02

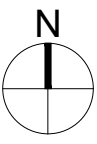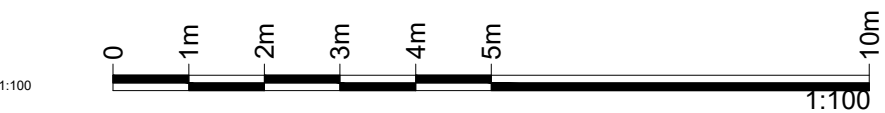

REV | BY | CHKD | DATE | AMENDMENT DETAILS

project
Maria Fidelis School

North Gower Street, Camden, NW1 2HR
client
LBC & LCR

FraserBrownMacKenna**Architects**
15-18 Featherstone St. London EC1Y 8SL www.fbmarchitects.com
T:020 7251 0543

drawing title
EXISTING Elevations Sheet 04

PLANNING

scale 1:100@A1
drawn by
checked by
date © 12/04/2019
project status revision
DRAWING NUMBER **1044 | P | 0303**