


Shared breakout/printer space or workspace

New lift to all floors including roof, outside of existing building


notes
Copyright : the copyright of this drawing is vested in Fraser Brown MacKenna Architects Ltd. It shall not be used without permission by anyone for any purpose. Do not scale drawings - use figured dimensions only. All dimensions to be verified and checked on site. Read the drawing in conjunction with all related drawings and specifications. Notify architect immediately of any discrepancy found therein.

Workspace	GIA (m2)	NIA(m2)
Ground Floor	908.13m ²	535.45m ²
Multi-Use Hall	397.54m ²	278.29m ²
First Floor	902.2m ²	570m ²
Second Floor	815.91m ²	516m ²
Total	3023.78m ²	1899.74m ²

Please note: Annex building and Cafe included.

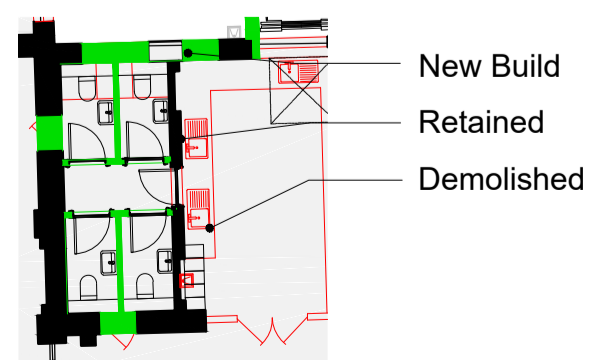

- Key:
1. New 60min fire doors and screens.
 2. New 60min Fire doors.
 3. Build new half landing and flight up to existing landing.
 4. Add opaque glazing.

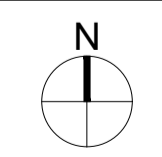

REV | BY | CHKD | DATE | AMENDMENT DETAILS

project
Maria Fidelis School
North Gower Street, Camden, NW1 2HR
client
LBC & LCR

FraserBrownMacKennaArchitects
15-18 Featherstone St, London EC1Y 8SL www.fbmacarchitects.com
T:020 7251 0543

drawing title
**PROPOSED PLAN
First Ground Floor**

PLANNING

scale 1:100@A1 drawn by KOR checked by FBM date © 12/04/2019
DRAWING NUMBER **1044 | P | 1011**