




Painted brickwork
and word graphics

Proposed new entrance
on North Gower Street
with bi-fold security gate

notes

Copyright : the copyright of this drawing is vested in Fraser Brown MacKenna Architects Ltd. It shall not be used without permission by anyone for any purpose. Do not scale drawings - use figured dimensions only. All dimensions to be verified and checked on site. Read the drawing in conjunction with all related drawings and specifications. Notify architect immediately of any discrepancy found therein.

drawing notes

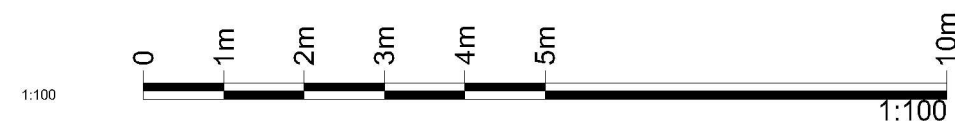

REV | BY | CHKD | DATE | AMENDMENT DETAILS

project
Maria Fidelis School
North Gower Street, Camden, NW1 2HR
client
LBC & LCR
FraserBrownMacKennaArchitects
15-19 Featherstone St, London EC1Y 8SL, www.fbmacarchitects.com
T:020 7251 0543

drawing title
**PROPOSED
Multi-Use Hall**

PLANNING

scale 1:100@A1	drawn by KOR	checked by FBM	date © 12/04/2019
DRAWING NUMBER	project 1044	status P	revision 2012