



03 Sectional Elevation B-B





04 Sectional Elevation D-D

notes
Copyright : the copyright of this drawing is vested in Fraser Brown MacKenna Architects Ltd. It shall not be used without permission by anyone for any purpose. Do not scale drawings - use figured dimensions only. All dimensions to be verified and checked on site. Read the drawing in conjunction with all related drawings and specifications. Notify architect immediately of any discrepancy found therein.

drawing notes

Section Key:

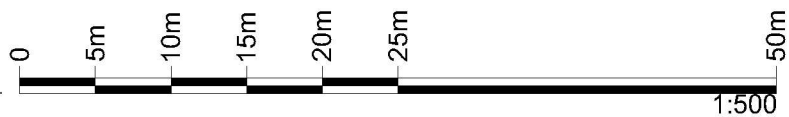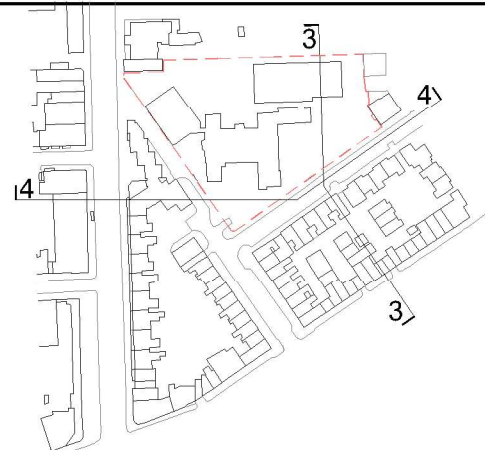

REV | BY | CHKD | DATE | AMENDMENT DETAILS

project
Maria Fidelis School

North Gower Street, Camden, NW1 2HR
client
LBC & LCR

FraserBrownMacKennaArchitects
15-18 Featherstone St, London EC1Y 8SL www.fbmacarchitects.com
T:020 7251 0543



drawing title
Streetscene Elevations

PLANNING

scale 1:200@A1	drawn by KOR	checked by FBM	date © 12/04/2018
project DRAWING NUMBER	status 1044 P	revision 3001	