

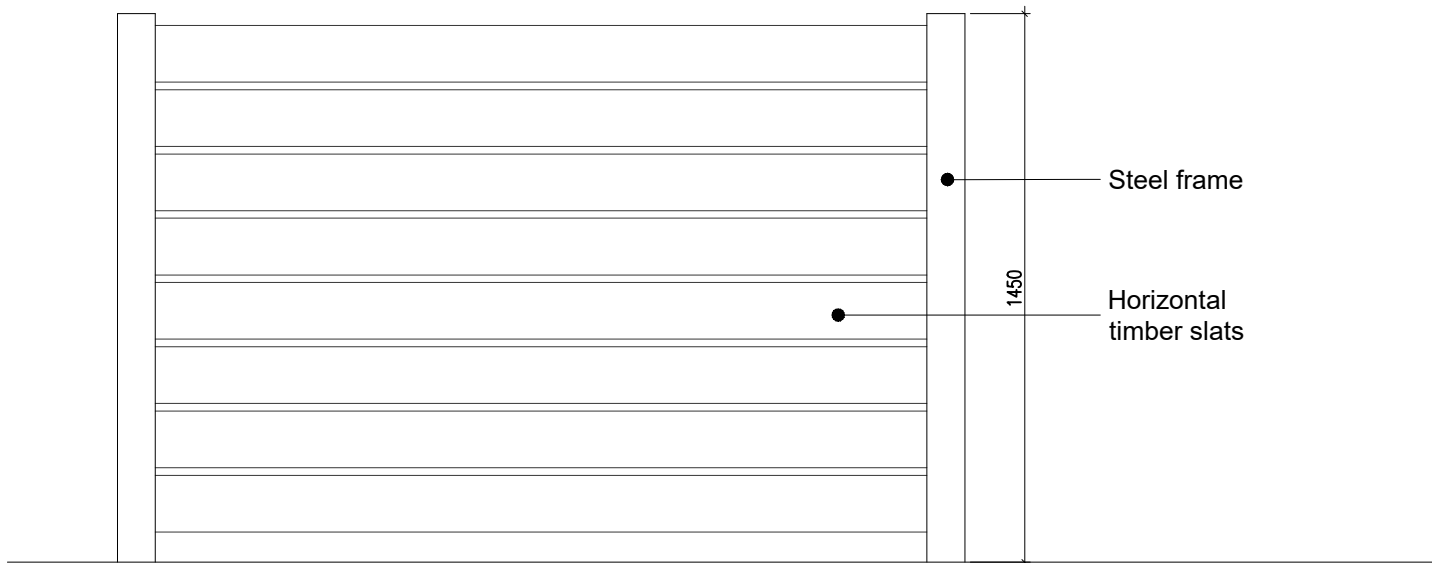


01 Refuse Store Plan

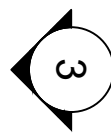


02 Elevation 2 & 4

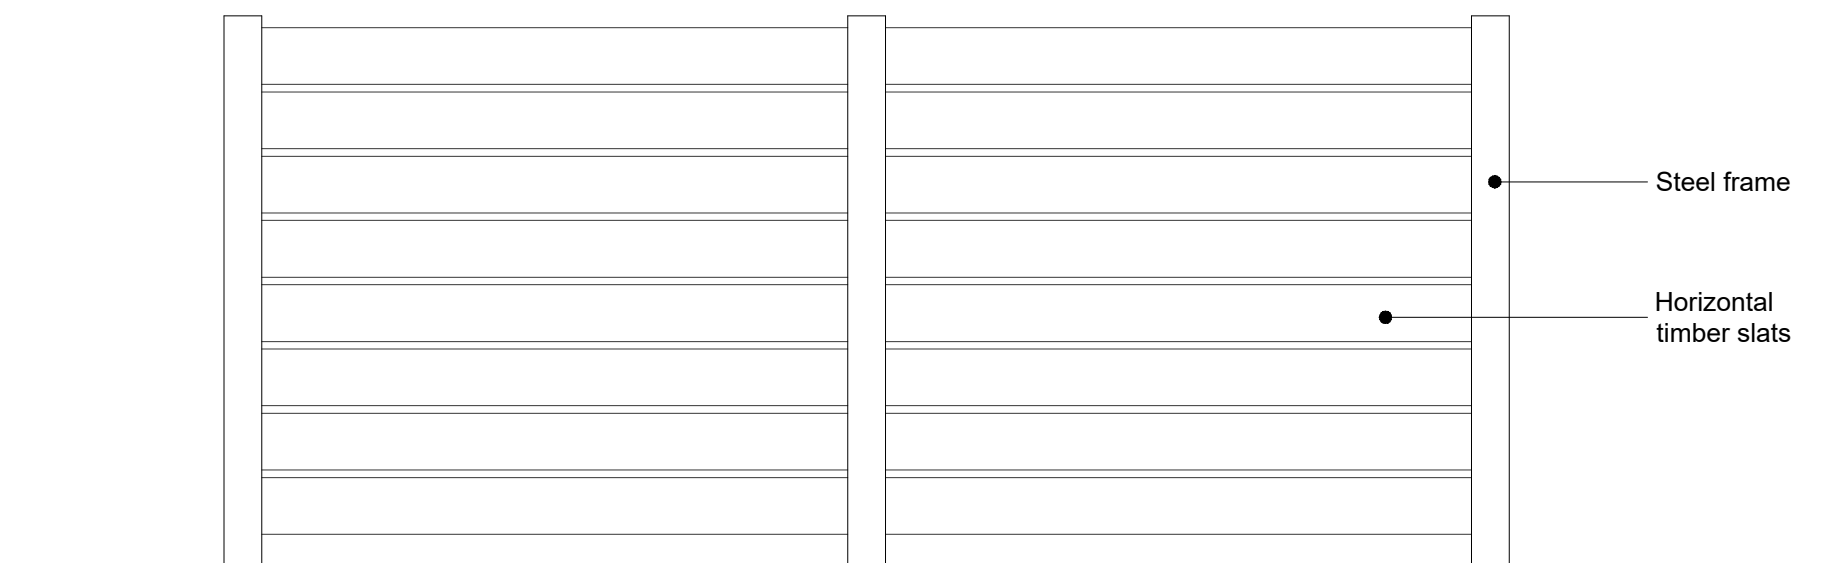

03 Elevation 3

notes
Copyright : the copyright of this drawing is vested in Fraser Brown MacKenna Architects Ltd. It shall not be used without permission by anyone for any purpose. Do not scale drawings - use figured dimensions only. All dimensions to be verified and checked on site. Read the drawing in conjunction with all related drawings and specifications. Notify architect immediately of any discrepancy found therein.


drawing notes
Please refer to GA Plan drwg series 1000 for refuse store locations.

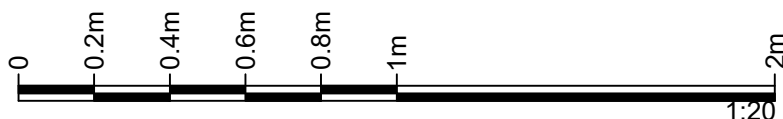

REV | BY | CHKD | DATE | AMENDMENT DETAILS

project
Maria Fidelis School

North Gower Street, Camden, NW1 2HR
client
LBC & LCR

 **FraserBrownMacKennaArchitects**
15-18 Featherstone St. London EC1Y 8SL www.fbmaarchitects.com
T:020 7251 0543

drawing title
CSC Refuse Store

Planning

scale
1:20@A1
drawn by
KOR
checked by
FBM
date
© 12/04/2019
DRAWING NUMBER
1044 | P | 9001 |