


Job Title	<b>Gezellig Restaurant, 193 - 197 High Holborn</b>
Client	<b>THA</b>
Status	<b>PLANNING</b>
Format	A3
Scale	1:100 @ A3
Drawn by	1:50 @ A1
Date	16/04/2019
Notes	
Revisions	
Architect	<b>trevor horne architects</b> <small>Studio 1 56a Orsman Rd London N1 5QJ t: 020 7253 0600 e: info@trevorhorne.com</small>



01 Ground Floor Furniture Layout 1:100

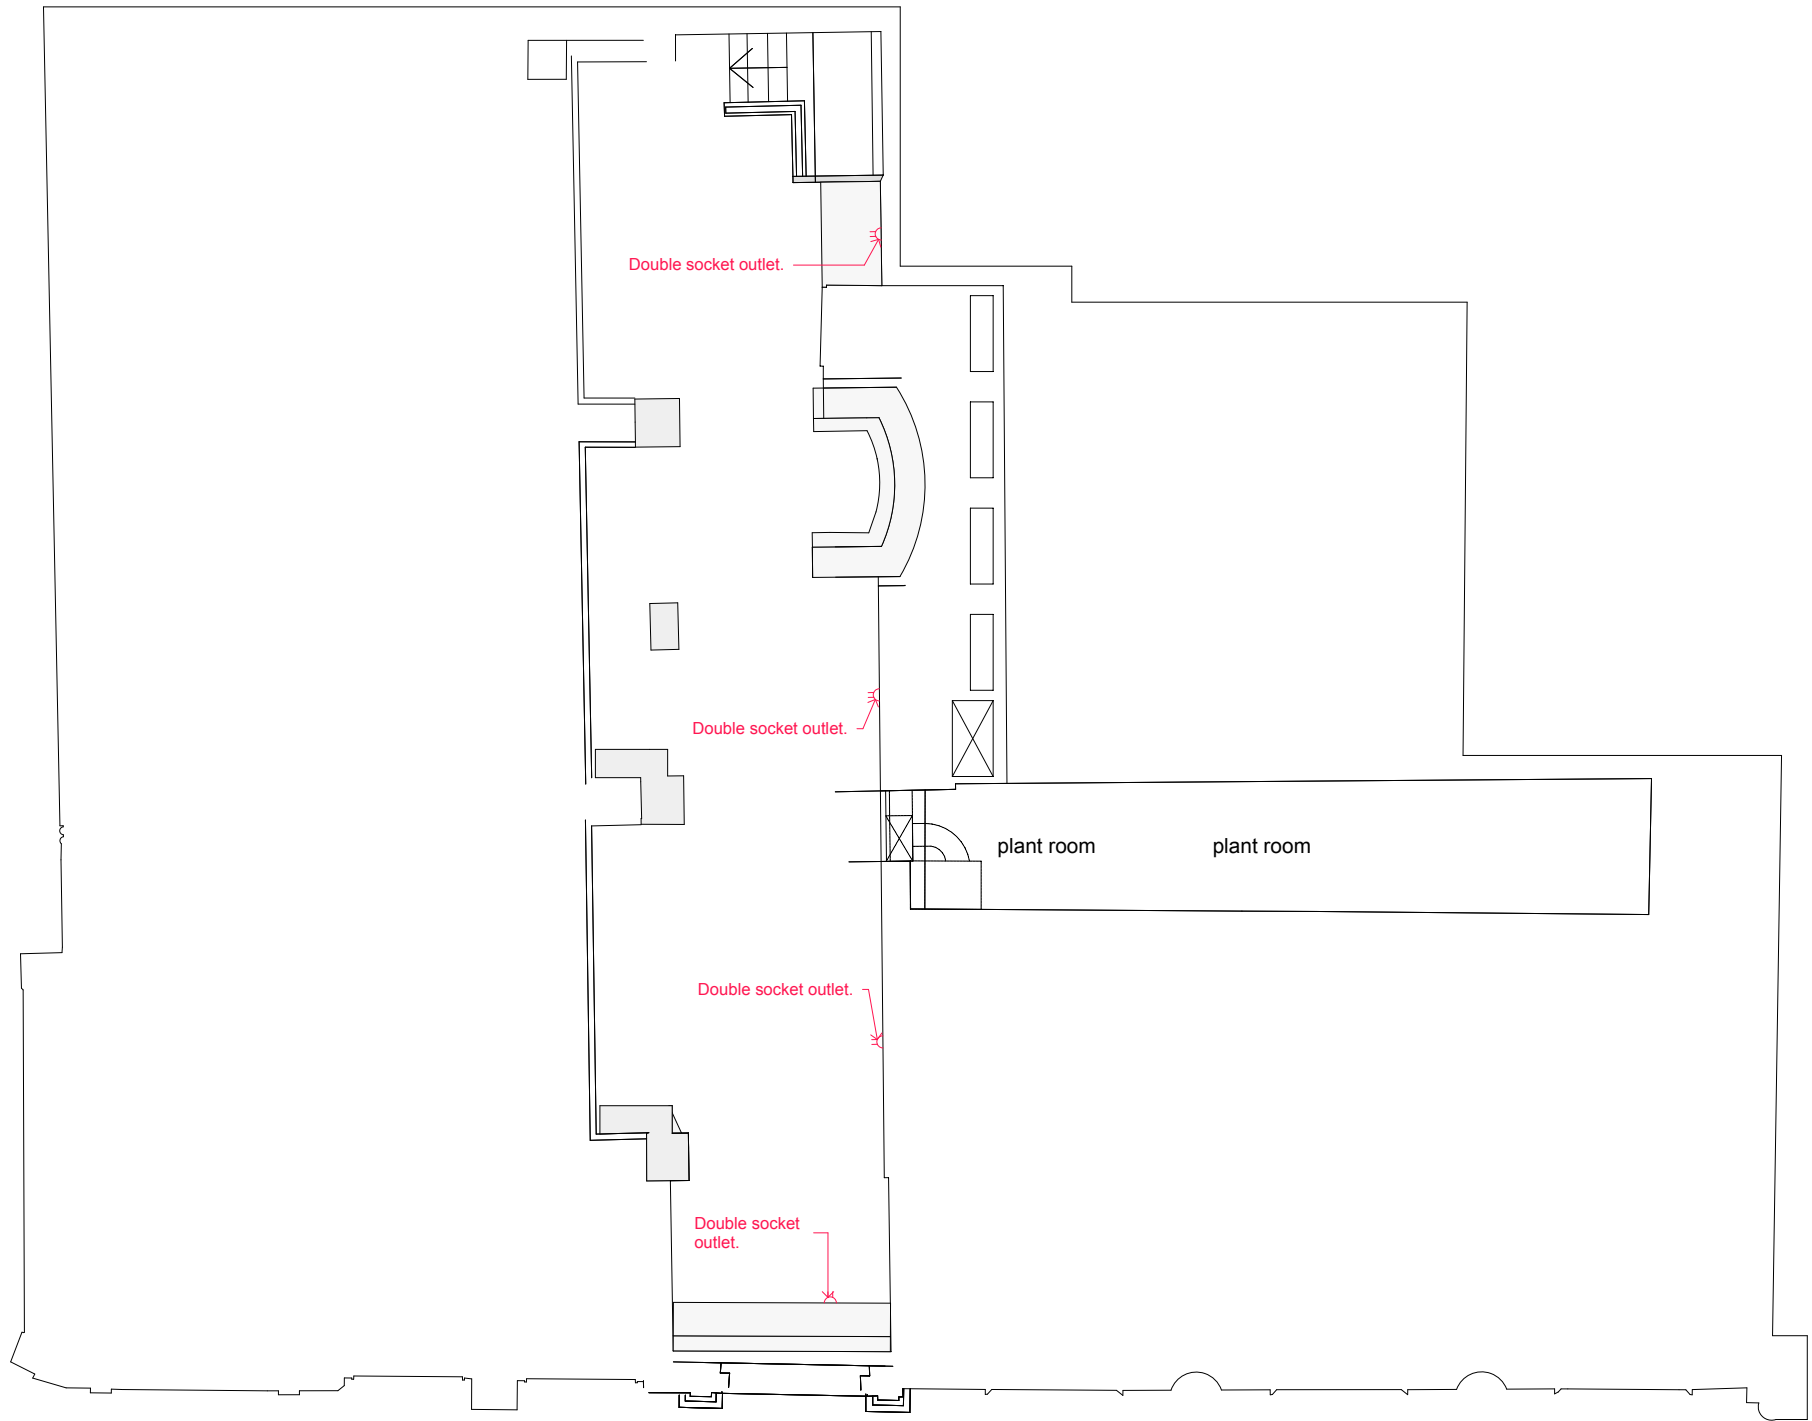

**Mezzanine  
Floor Socket  
Layout -  
Proposed**