
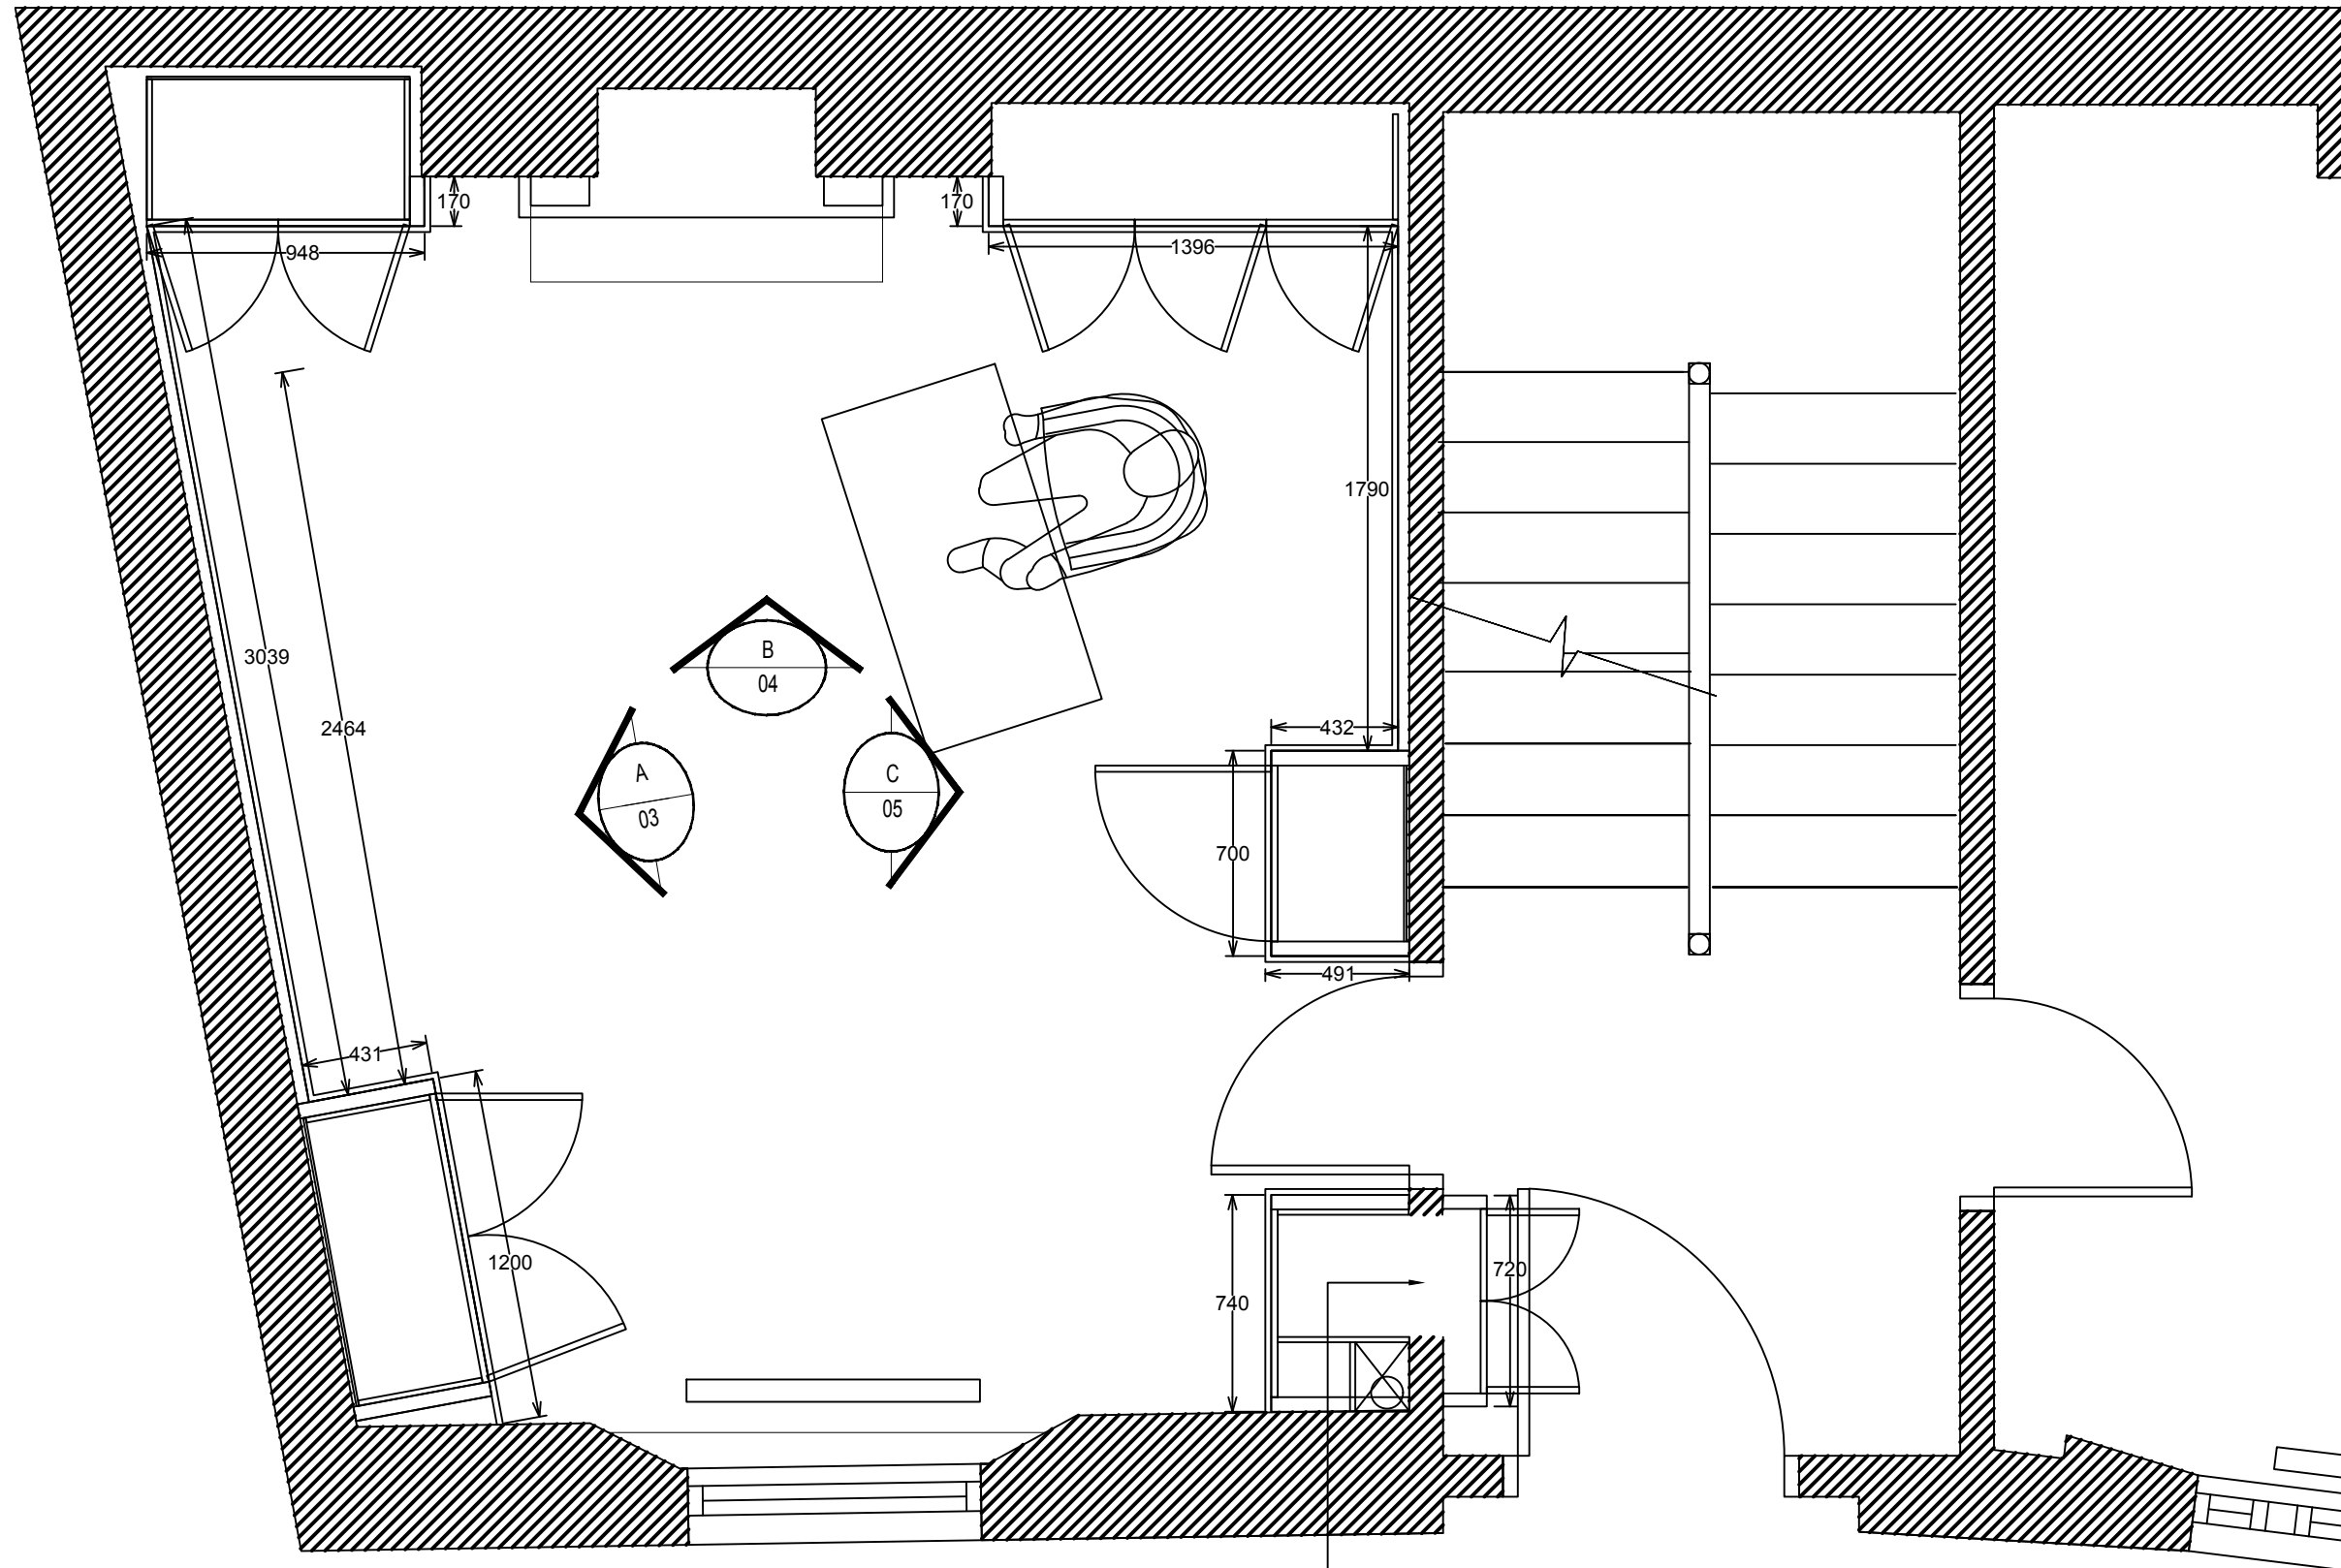


NO.	DATE	COMMENTS

DRAWN BY: ST
CHECKED BY:
DATE: 11/2/19
SCALE: 1=25 @A3

CHALCOT CRE'S. JOINERY
STUDY PROPOSED LOW PLAN

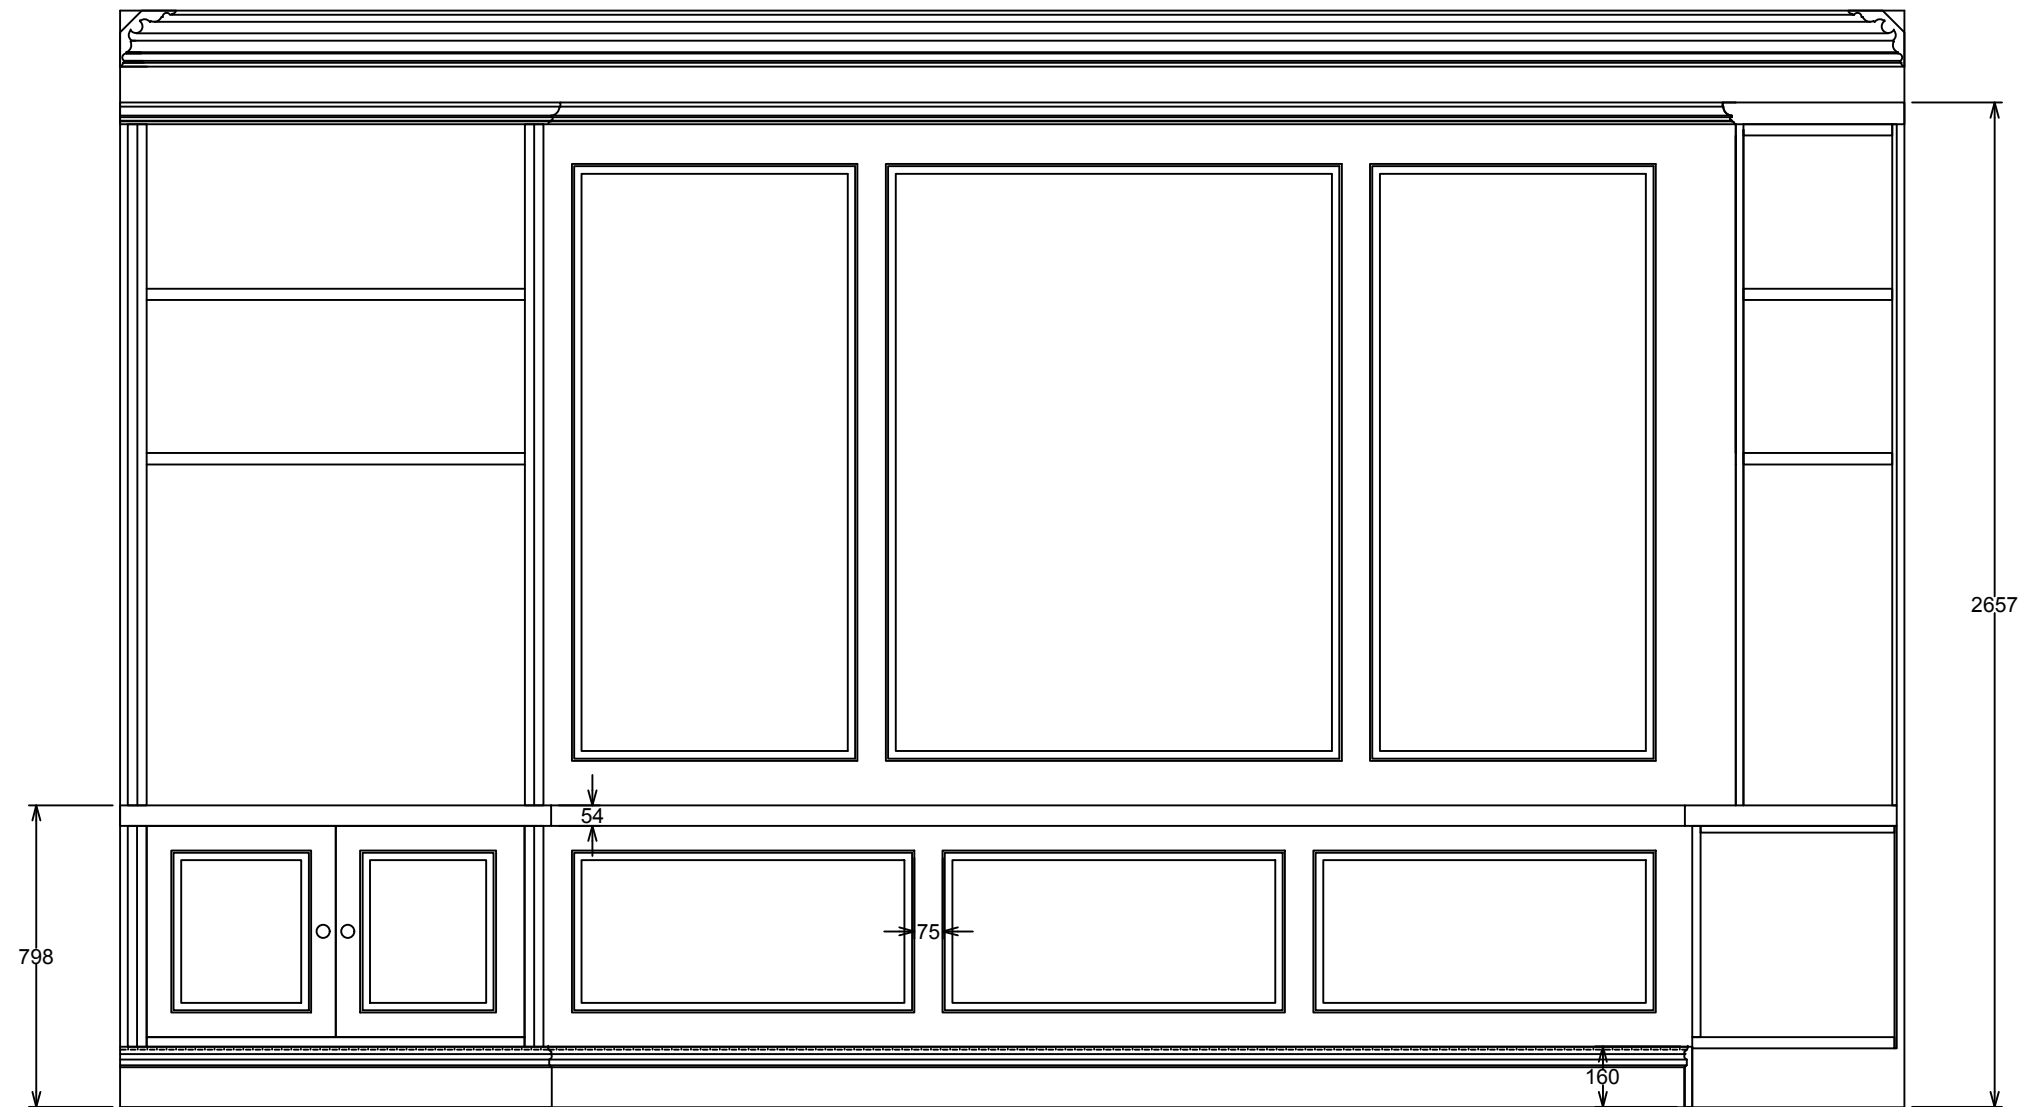


A ELEVATION
SCALE: 1=20 @A3



REV	NO.	DATE	COMMENTS

DRAWN BY: ST
CHECKED BY:
DATE: 11/2/19
SCALE: 1=20 @A3

CHALCOT CRE'S JOINERY
STUDY PROPOSED ELEVATION A

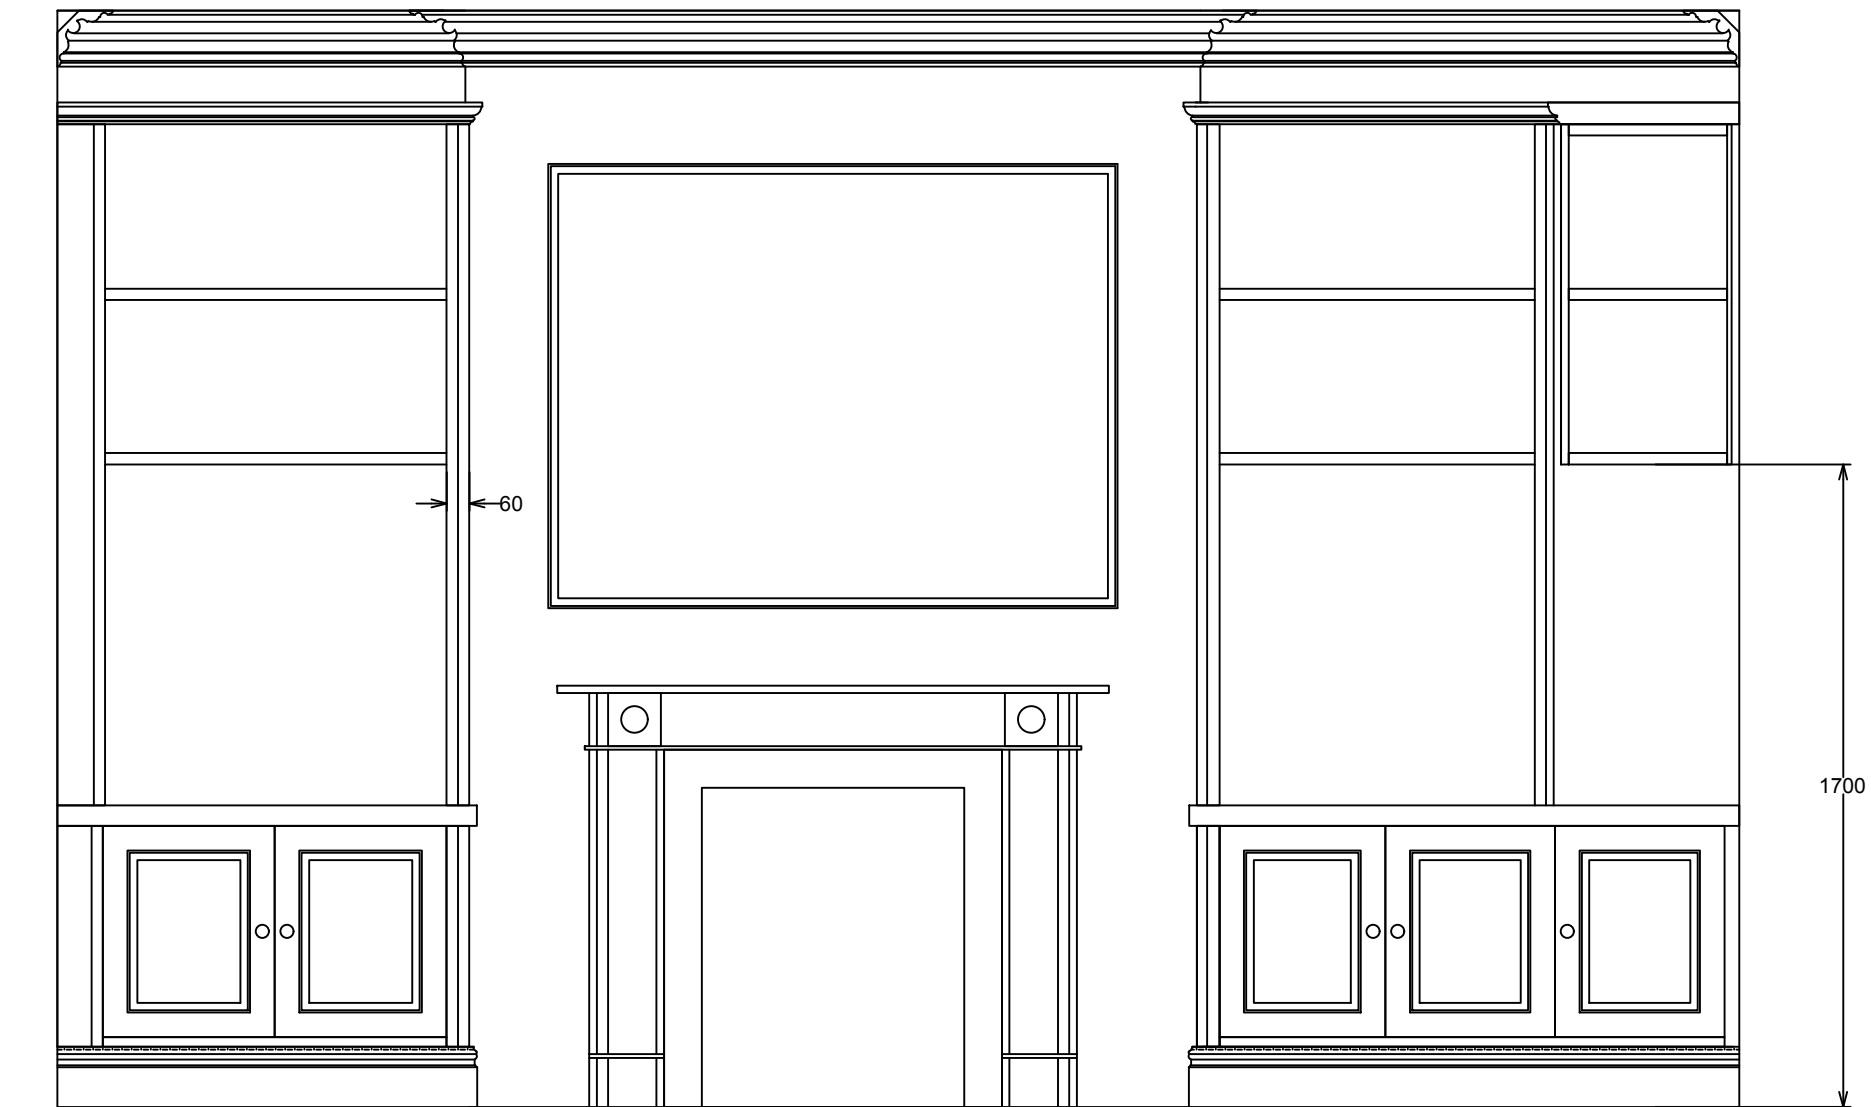


B ELEVATION
SCALE: 1=20 @A3



REV	NO.	DATE	COMMENTS

DRAWN BY: ST
CHECKED BY:
DATE: 11/2/19
SCALE: 1=20 @A3

CHALCOT CRE'S. JOINERY
STUDY PROPOSED ELEVATION B

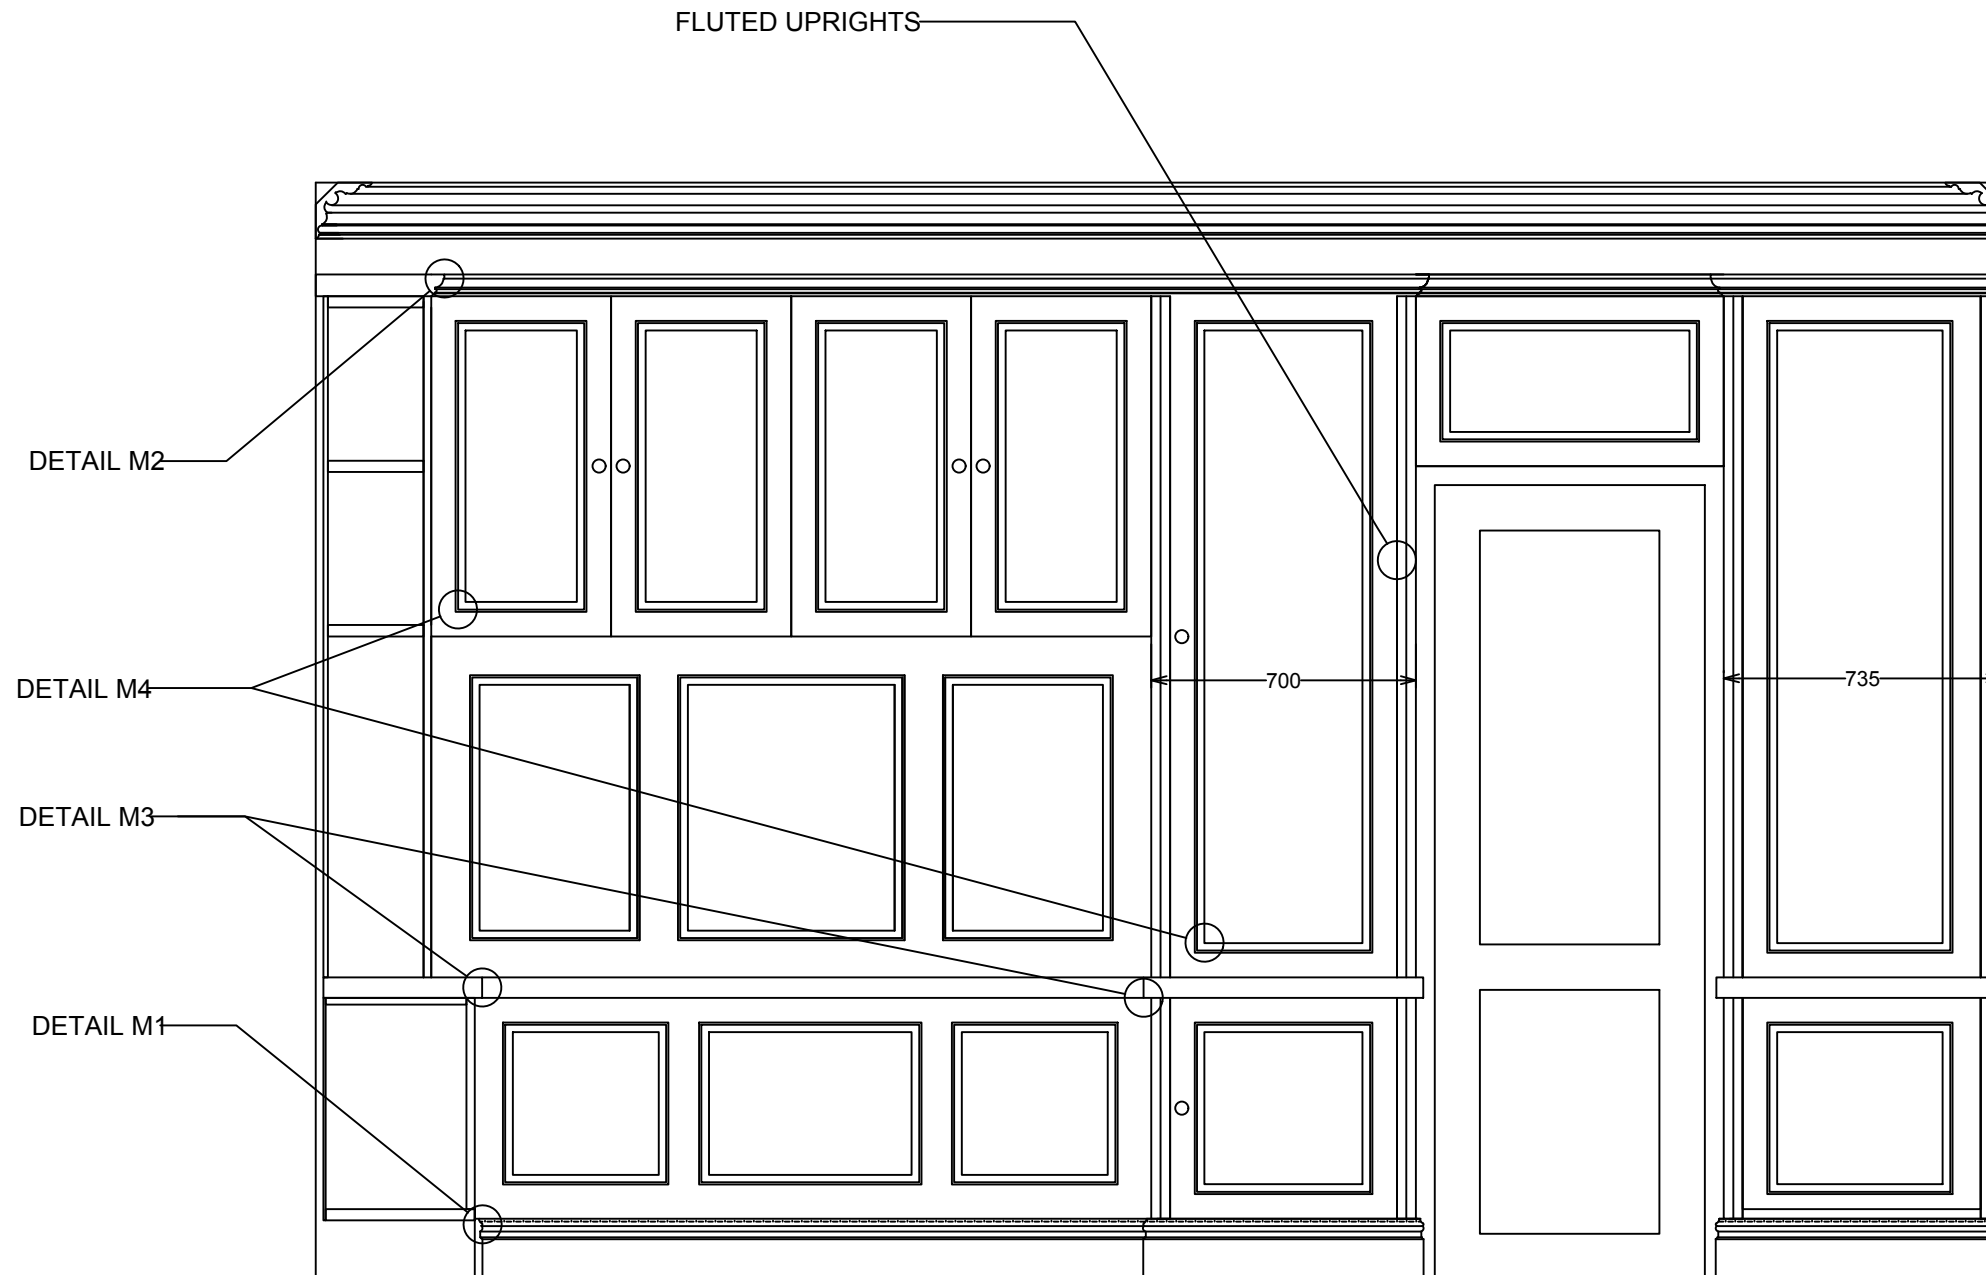


C ELEVATION
SCALE: 1=20 @A3




NO.	DATE	COMMENTS

DRAWN BY: ST
CHECKED BY:
DATE: 11/2/19
SCALE: 1=25 @A3


CHALCOT CRE'S. JOINERY
STUDY PROPOSED ELEVATION C

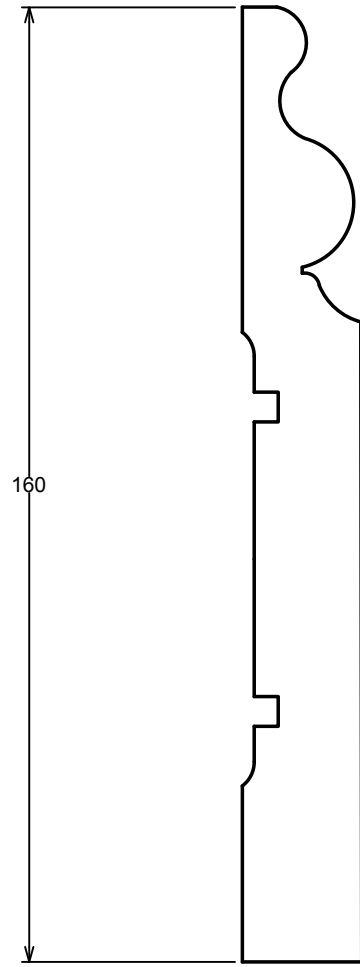


M1 SKIRTING
SCALE: 1=1 @A3

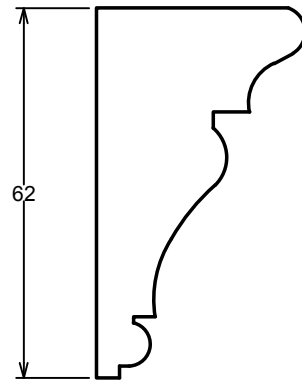


M2 CORNICE
SCALE: 1=1 @A3

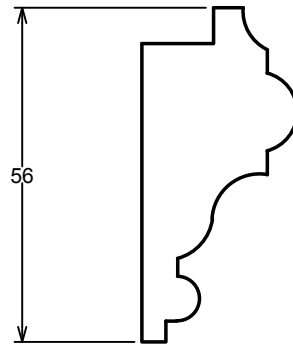

M3 WORKTOP
SCALE: 1=1 @A3

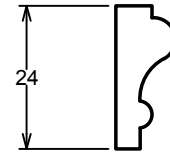

M4 PANEL
SCALE: 1=1 @A3

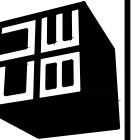




CUBE BESPOKE FURNITURE
Unit 7c Newhouse Farm, Little Laver Rd
Moreton, Essex, CM5 0JE
www.QB3.co.uk 07908226957

NO.	DATE	COMMENTS

DRAWN BY: <i>ST</i>	CHECKED BY:
DATE: 11/2/19	SCALE: 1 @A3

CHALCOT CRE'S. JOINERY	STUDY PROPOSED MOULDINGS DETAILS
------------------------	----------------------------------

drawing no
QB C258

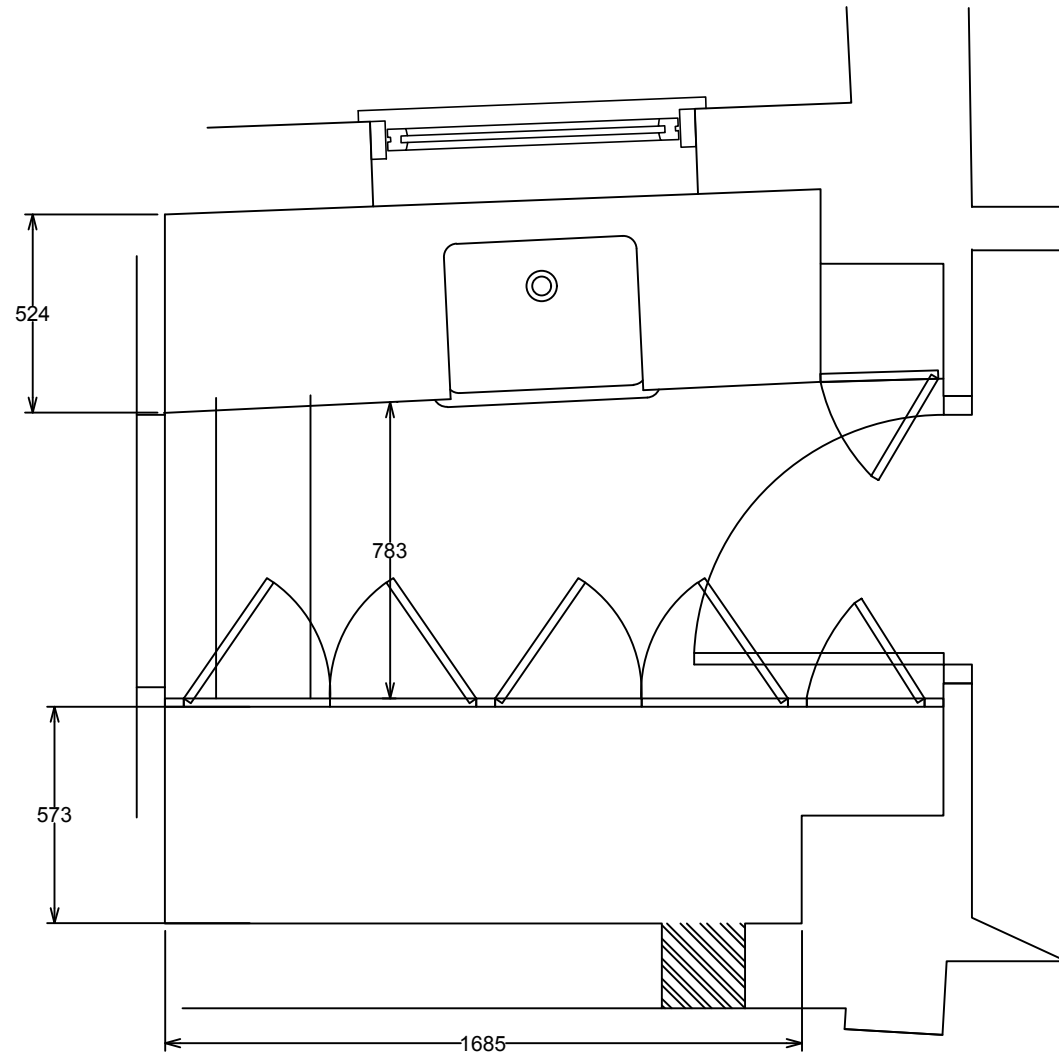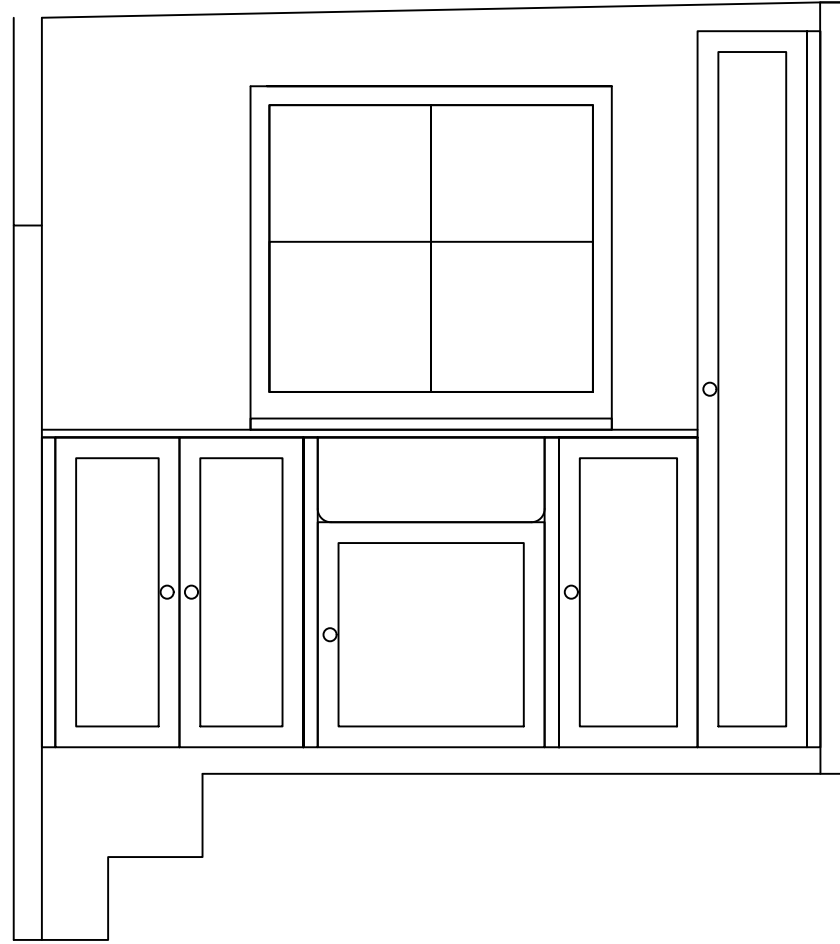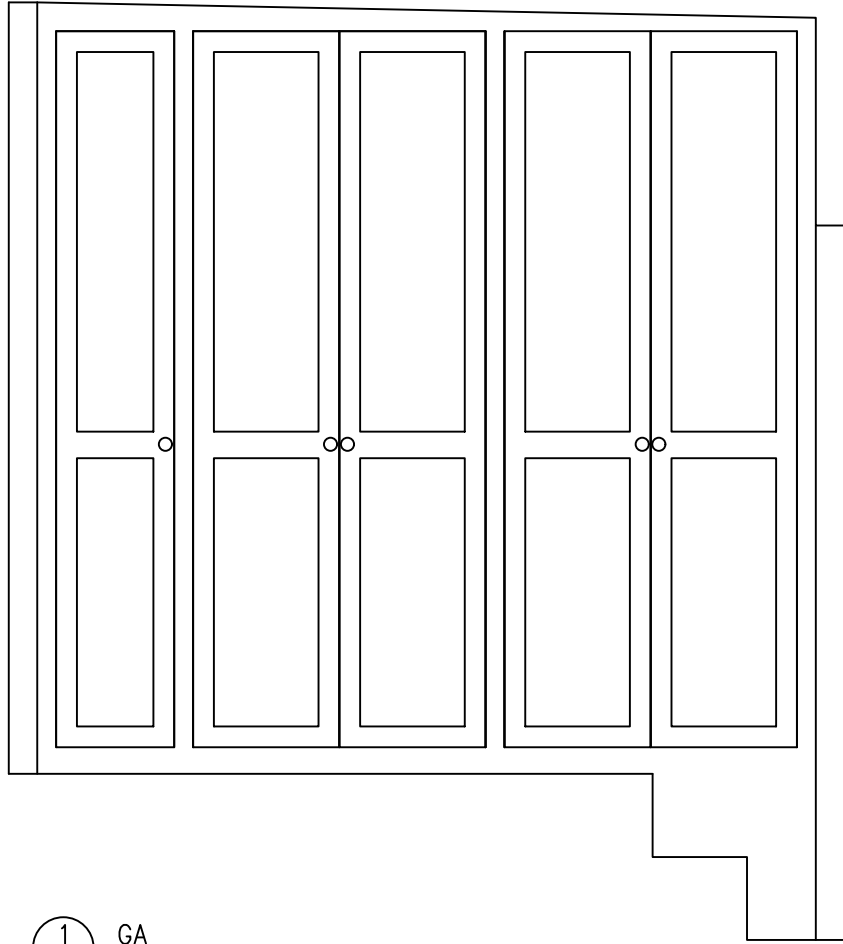

CUBE BESPOKE FURNITURE
Unit 7c Newhouse Farm, Little Laver Rd
Moreton, Essex, CM15 0JE
www.QB3.co.uk 07908226957

NO.	DATE	COMMENTS

DRAWN BY: ST
CHECKED BY:
DATE: 27.2.19
SCALE: 1=20@A3

CHALCOT CRE'S JOINERY
UTILITY GA

drawing no
QB C258
07A