


this drawing is not to be scaled.
all dimensions to be checked on site.


Revisions
A/25.1.84: NOTES ADDED.

NOTES

- Repair or reinstate all cornices, decorated ceiling, dado, skirting and architraves.
- Take out all picture rails.
- Strip out electrical and heating systems and provide new concealed system.
- Repair and overhaul all carved chimney pieces, and fit new panels.
-  Block in existing openings.
- Upgrade all existing doors to half hour fire resistance.
- Overhaul all existing windows.
-  New 100mm stud partitions.
- Repair and make good existing staircase.

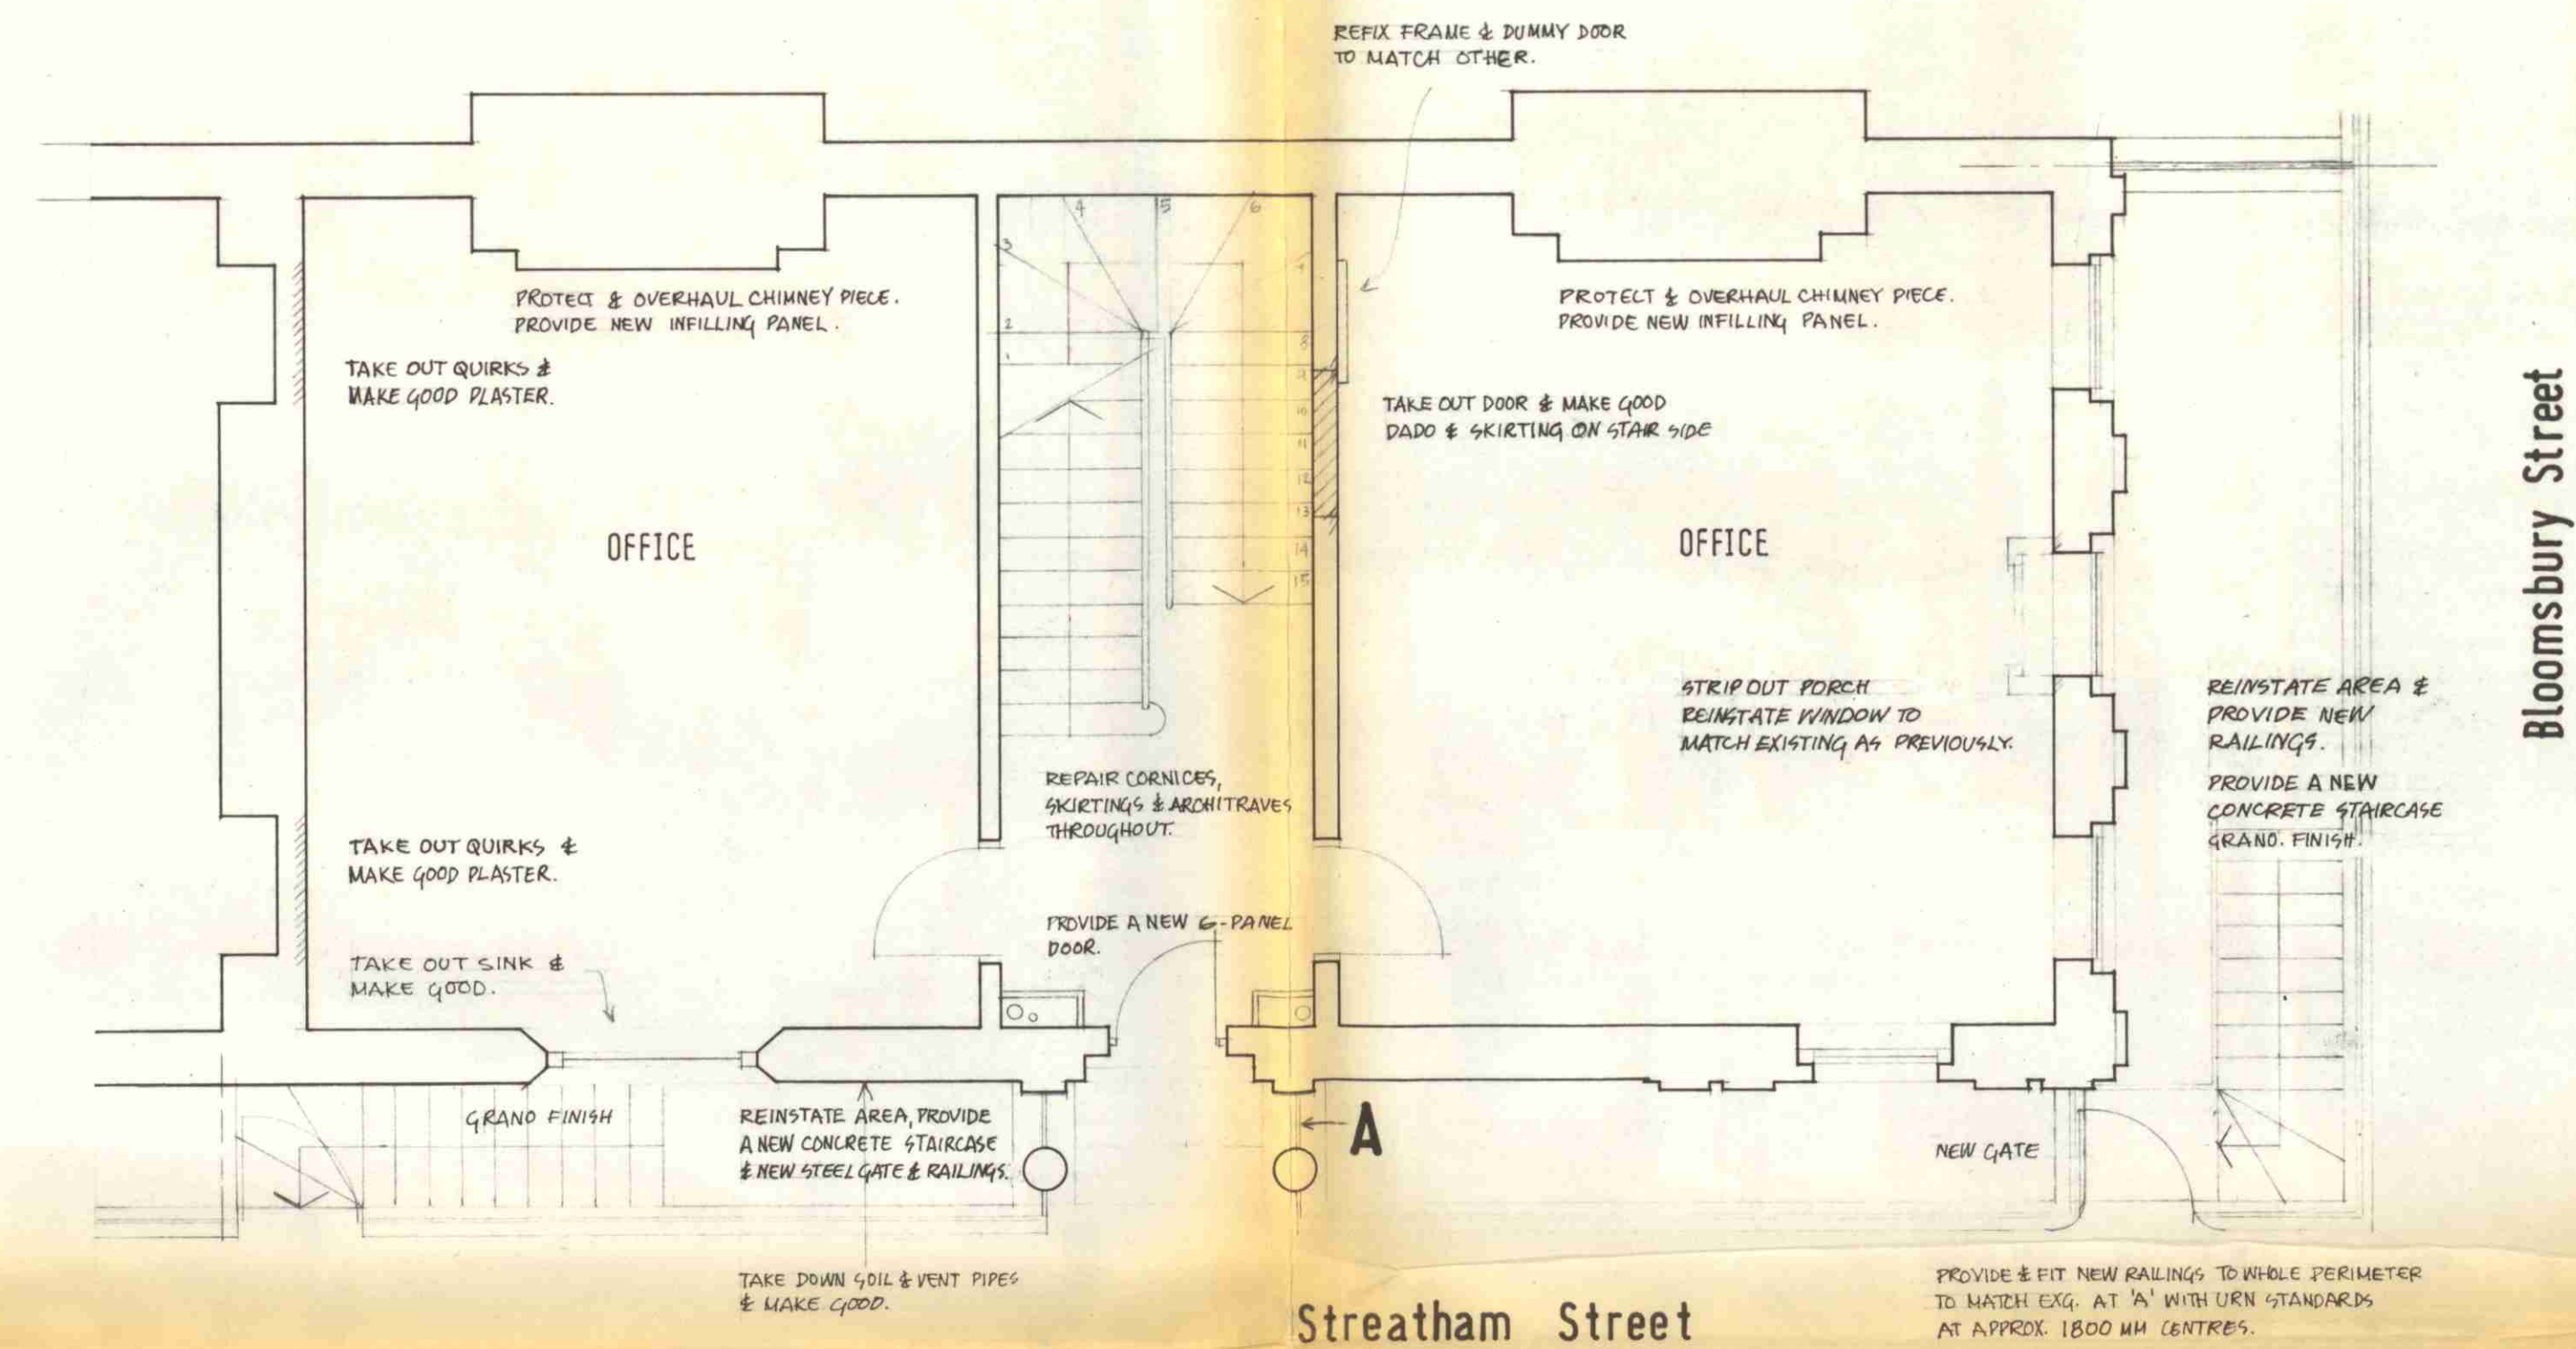

Ground floor

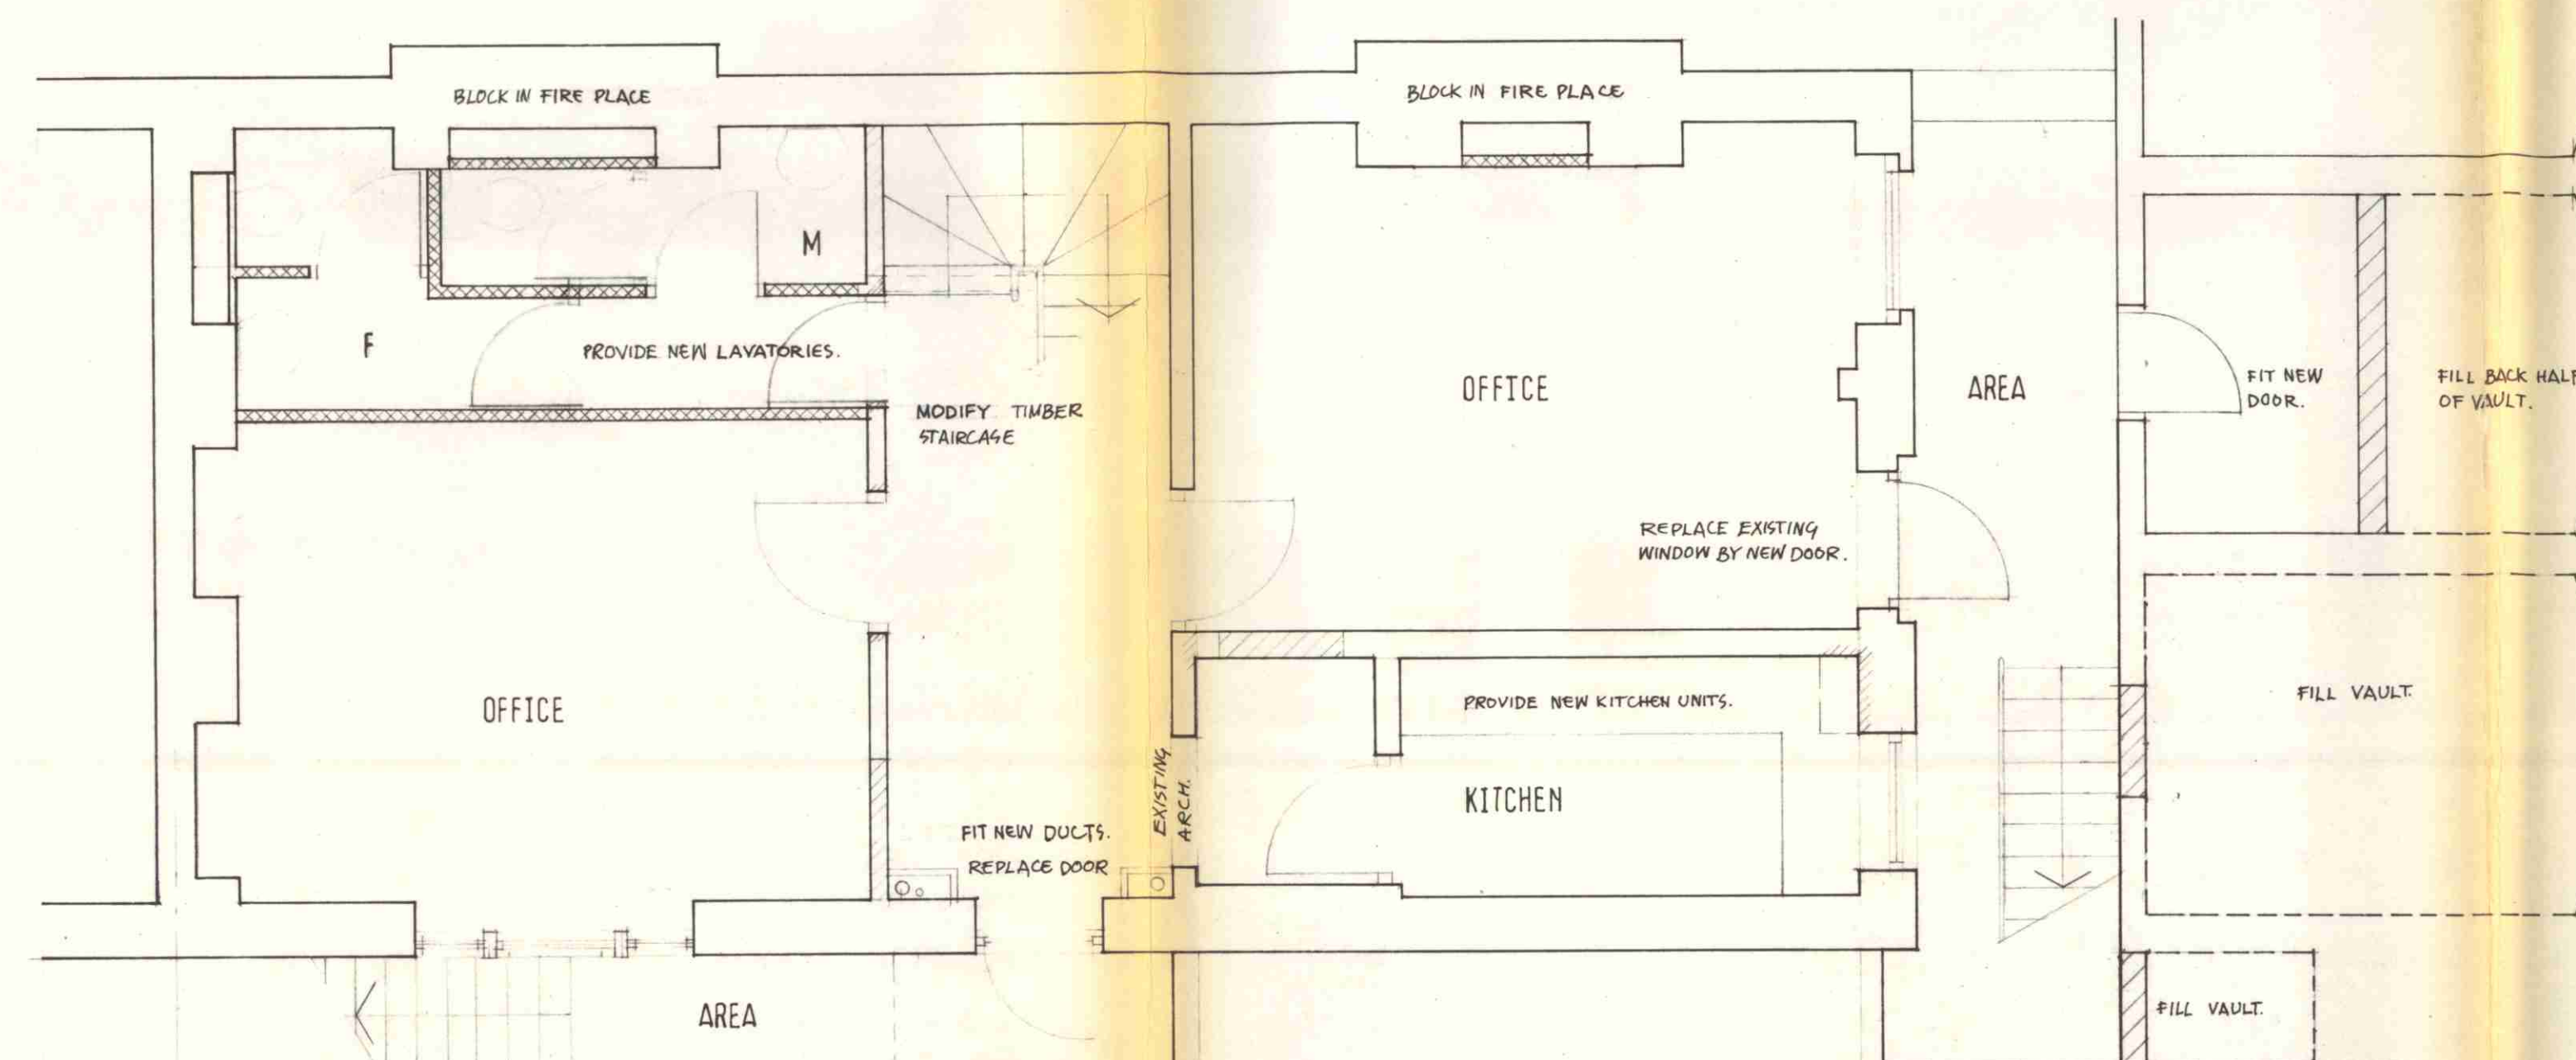

Basement

~~100/12~~
CTP/P14/4/A/HB 3402

GERALD SHENSTONE & PARTNERS

GERALD SHENSTONE AND PARTNERS
ARCHITECTS

ARCHITECTS

28 BLOOMSBURY SQUARE WC1A 2PN
01 638 8595

10 Bloomsbury Street

Proposed plans
Basement + Ground floor

project	5358
scale	1:50
date	Dec. 1983
drawn	H. B-C

LONDON BOROUGH OF CAMDEN
TOWN AND COUNTRY PLANNING ACTS
- 6 MAR 1984
APPROVED
ON BEHALF OF THE COUNCIL

PLANNING AND COMMUNICATIONS
DEPARTMENT
CAMDEN
31 JAN 1984
VOL.
ACK.
REFERRED TO.