



Second floor

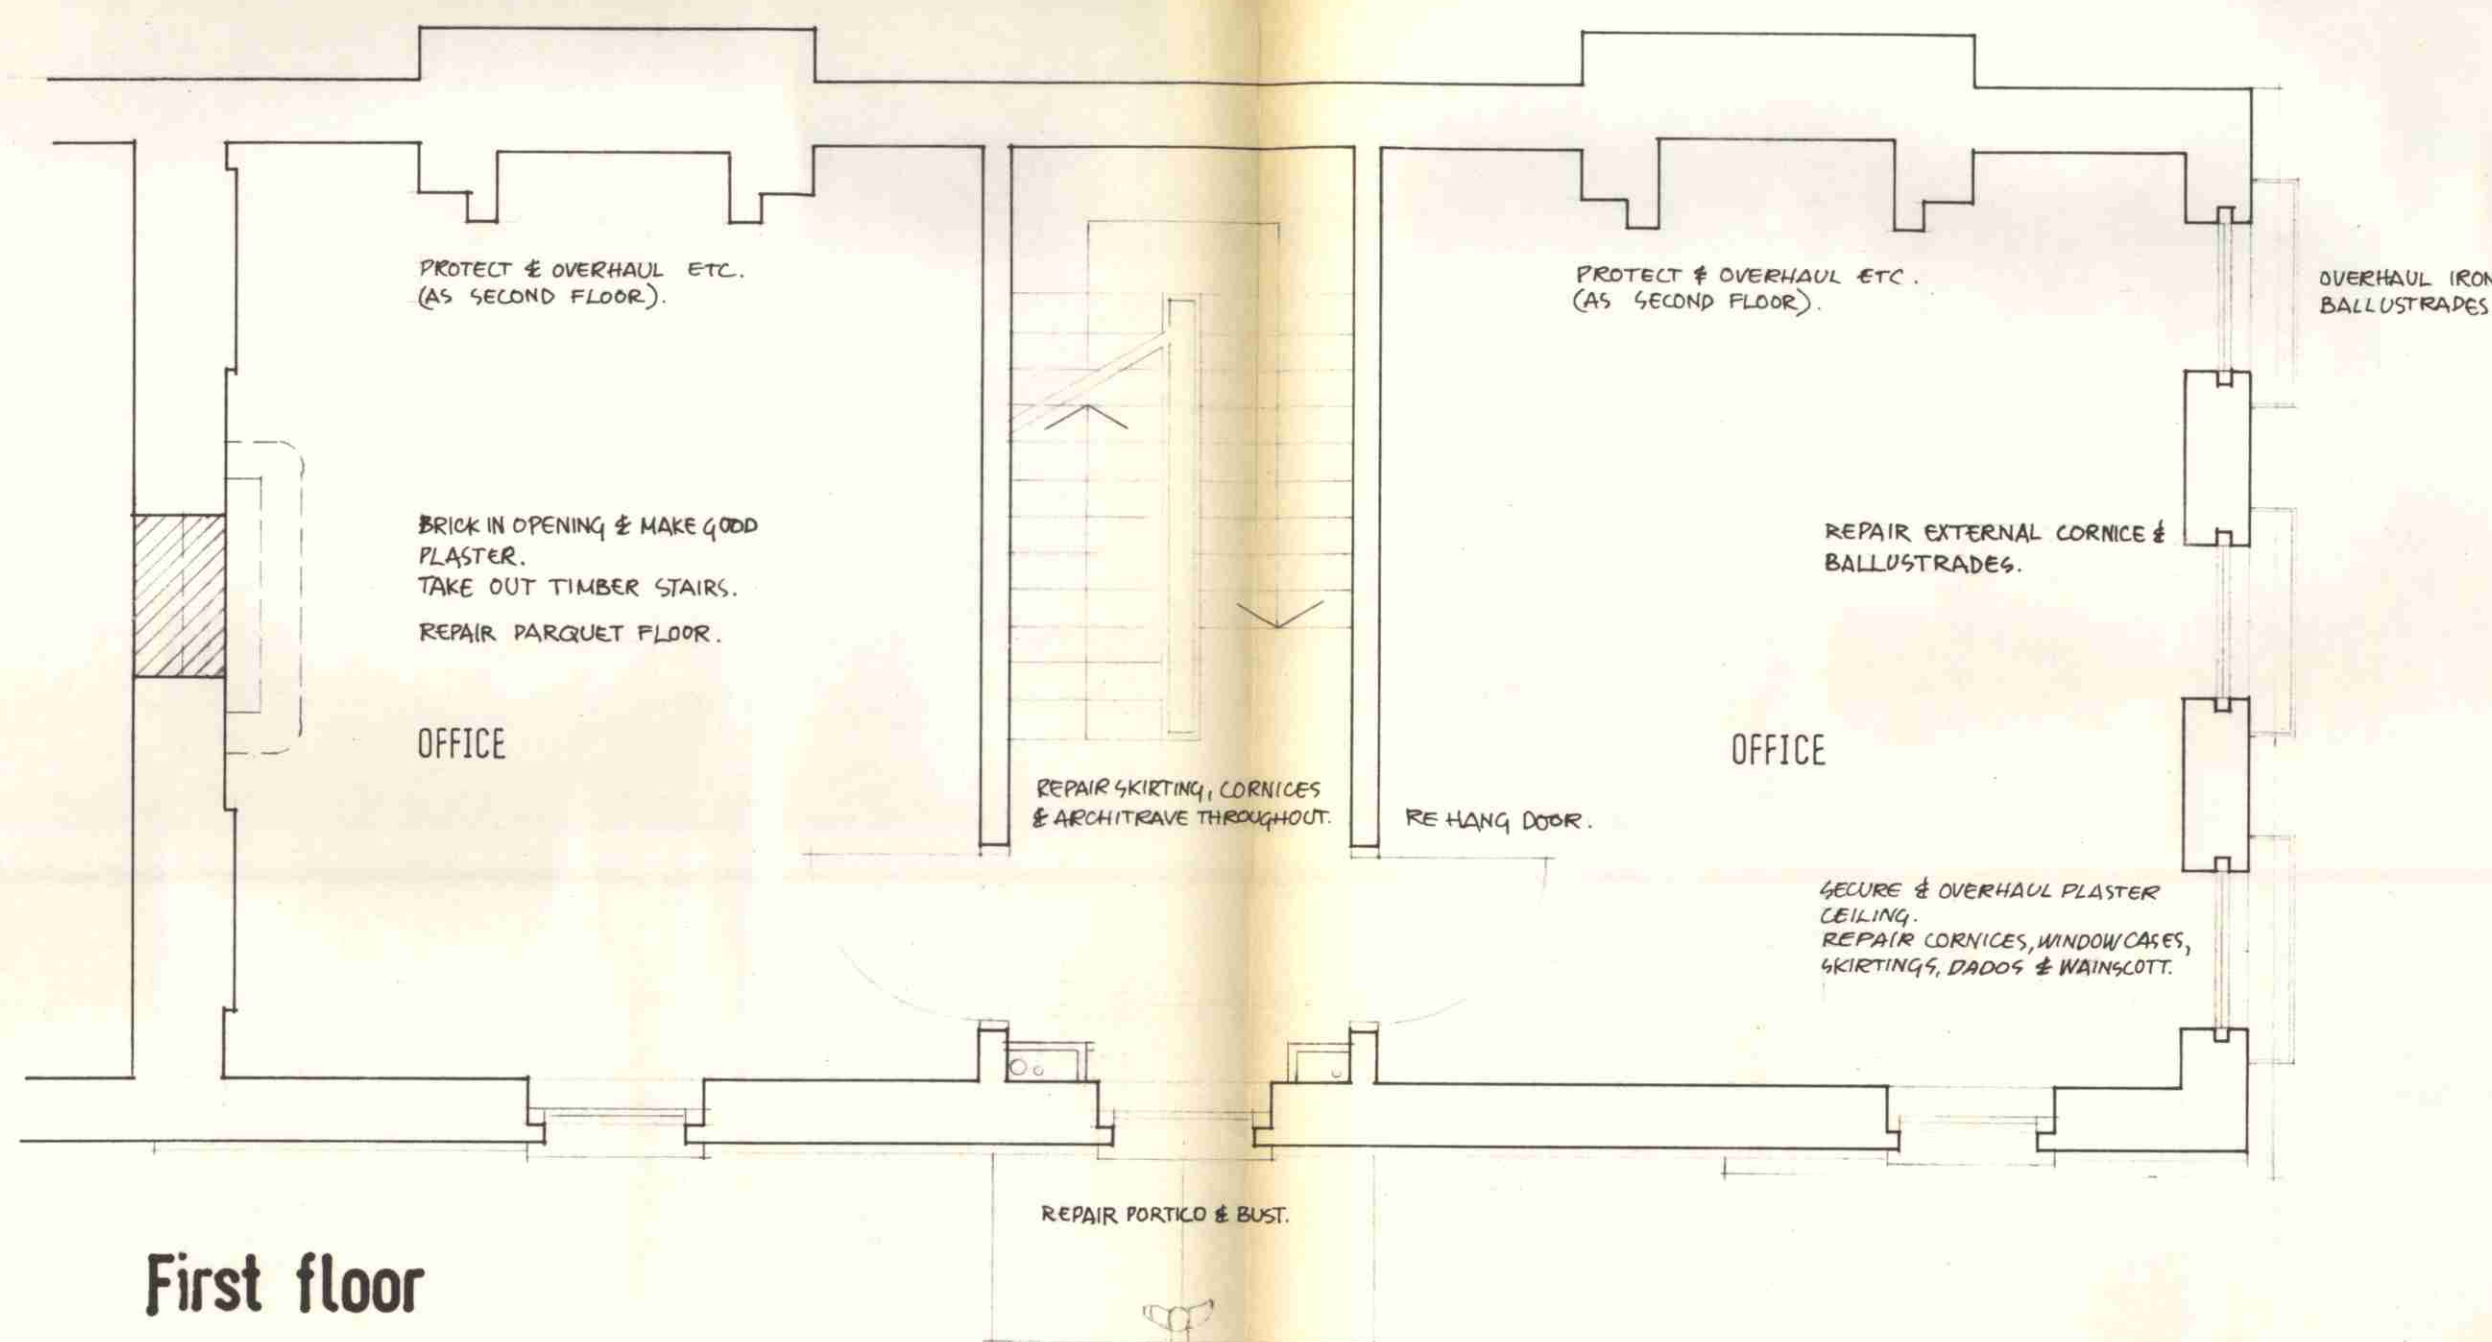

First floor

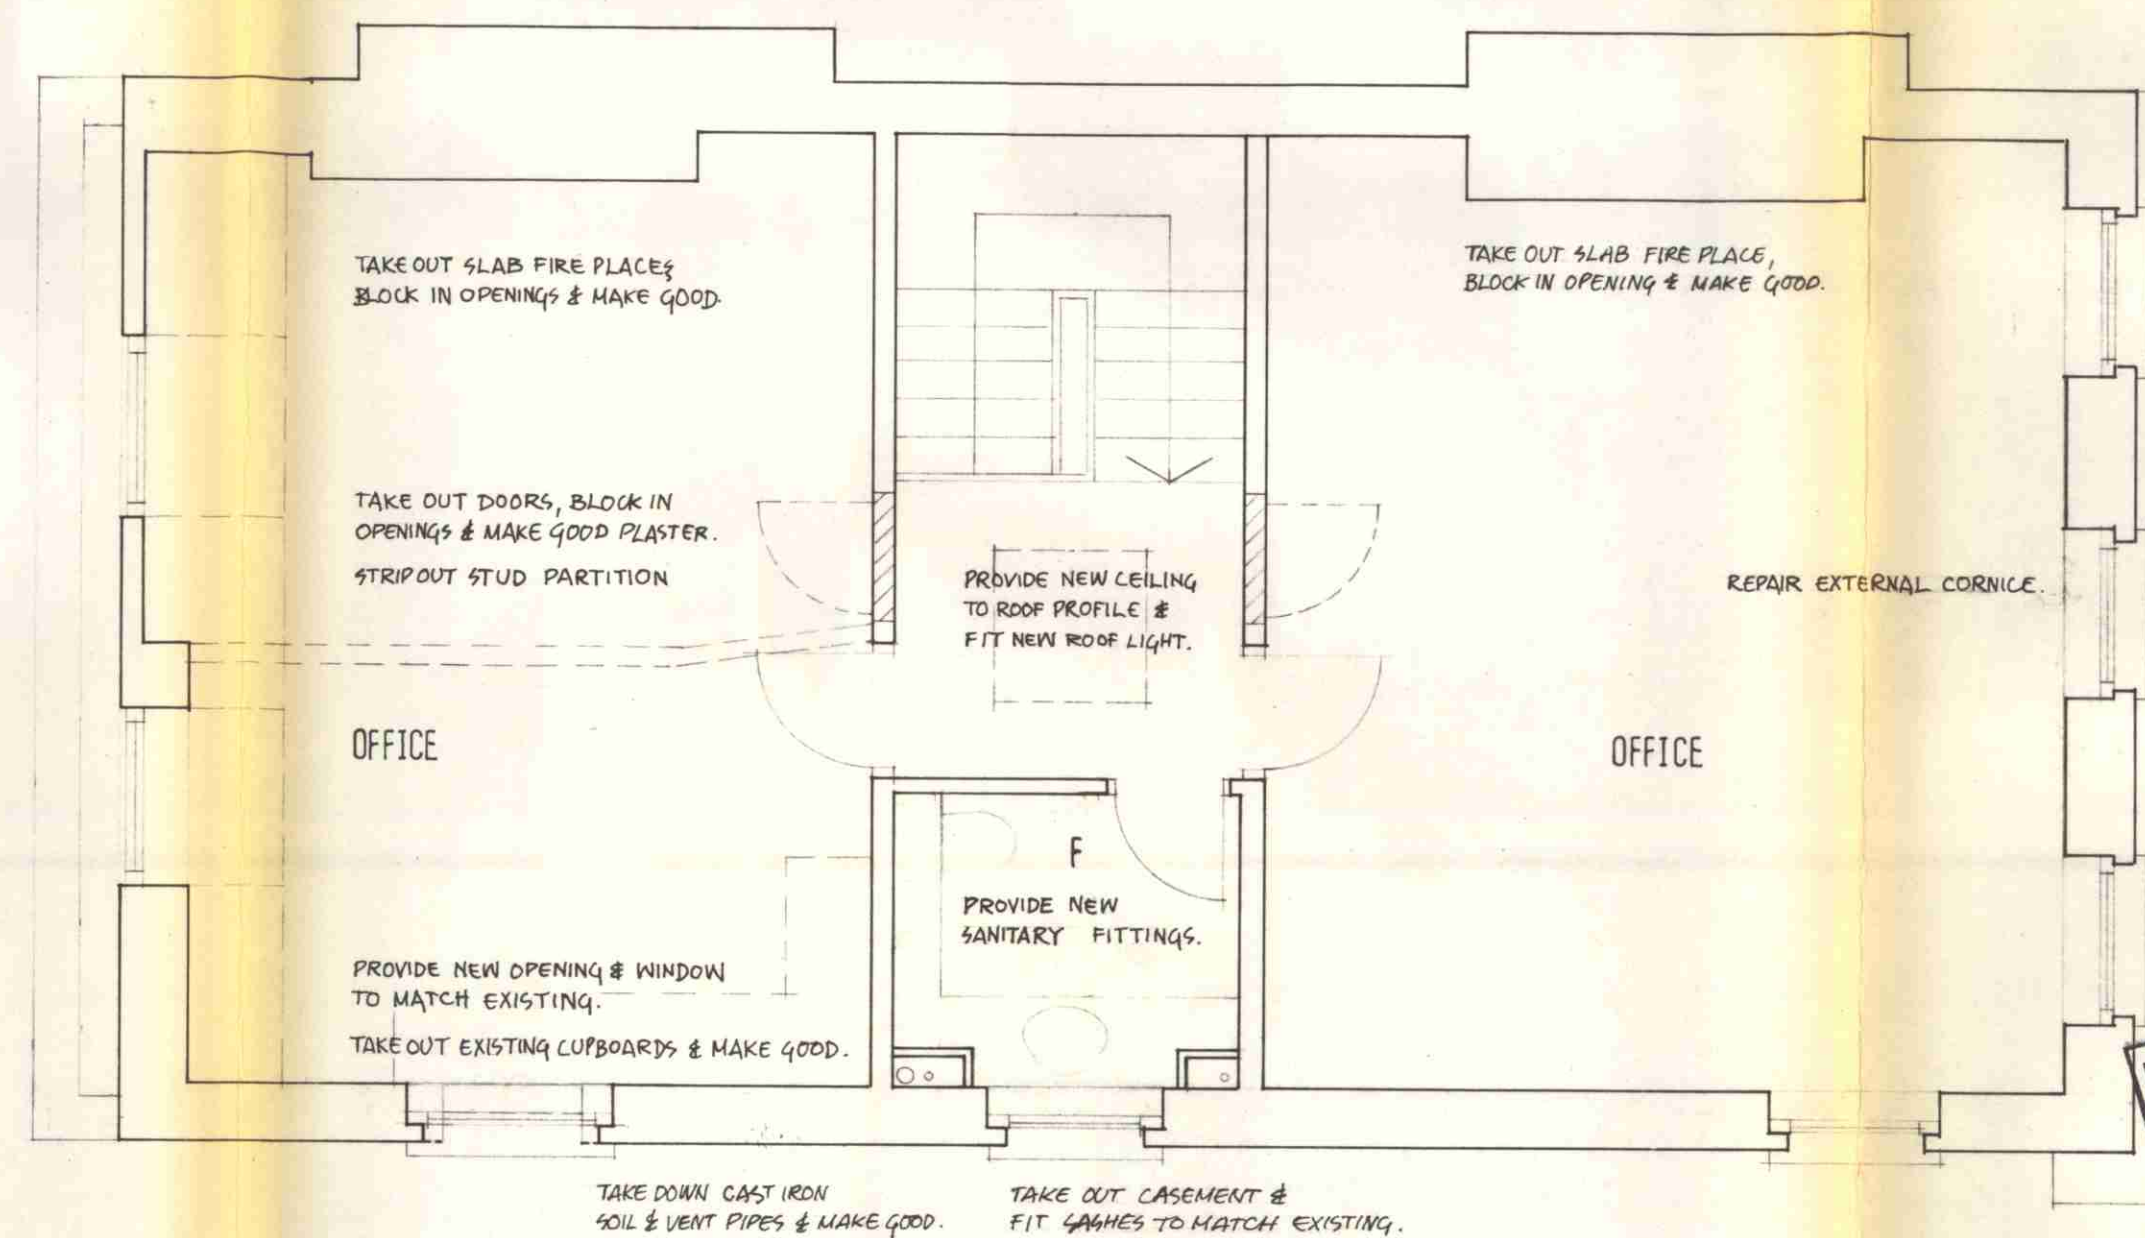

Third floor

this drawing is not to be scaled.
all dimensions to be checked on site.

REVISIONS

A 25.1.84 NOTES ADDED.

NOTES

For general notes see 5358/1

Roof-strip out existing tiles throughout and fit slates as previously.

CTP/P14/4/A/HB 3402

GERALD SHENSTONE & PARTNERS

GERALD SHENSTONE AND PARTNERS ARCHITECTS

27 JAN 1984

LONDON BOROUGH OF CAMDEN
TOWN AND COUNTRY PLANNING ACTS
= 6 MAR 1984
APPROVED
ON BEHALF OF THE COUNCIL

28 BLOOMSBURY SQUARE WC1A 2PN
01 636 8595

10 Bloomsbury Street

Proposed plans
First, Second + Third floors

project	5358
scale	1:50
date	Dec. 1983
drawn	H. B-C

2A

PLANNING AND COMMUNICATIONS
DEPARTMENT
CAMDEN
31 JAN 1984