


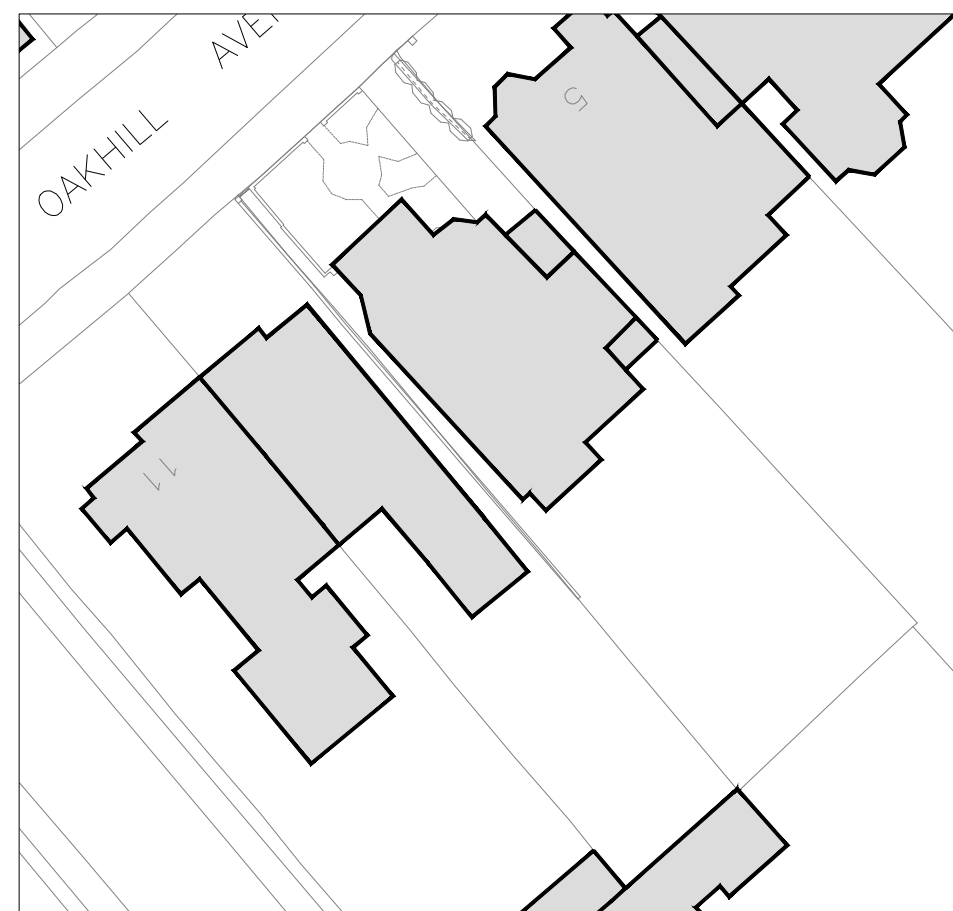

Block Plan 1:200



Block Plan 1:500

<p>Do not scale this drawing. All dimensions must be checked on site. All rights reserved. No reproduction in any material form is permitted without consent.</p>		<p><b>PLANNING</b></p>		<p><b>kyson</b> Studio</p>	
<p>Rev: -</p>	<p>Comments: -</p>	<p>By: -</p>	<p>Date: -</p>	<p>Client: Rebecca Bard</p>	
<p>Project Title: 7 Oakhill Avenue, Hampstead, NW3 7RD</p>				<p>28 Scrutton Street London UK EC2A 4RP</p>	
<p>Drawing Title: Pre-Existing Block Plan</p>				<p>T: +44(0) 20 7247 2462 E: enquiries@kyson.co.uk W: www.kyson.co.uk</p>	
<p>Scale: 1:200@A3 1:500@A3</p>	<p>Date: June 19</p>	<p>Drawn: KK</p>	<p>Checked: PH</p>	<p>Project No.: 536-17</p>	<p>Drawing No.: 1000</p>
				<p>Revision: -</p>	