



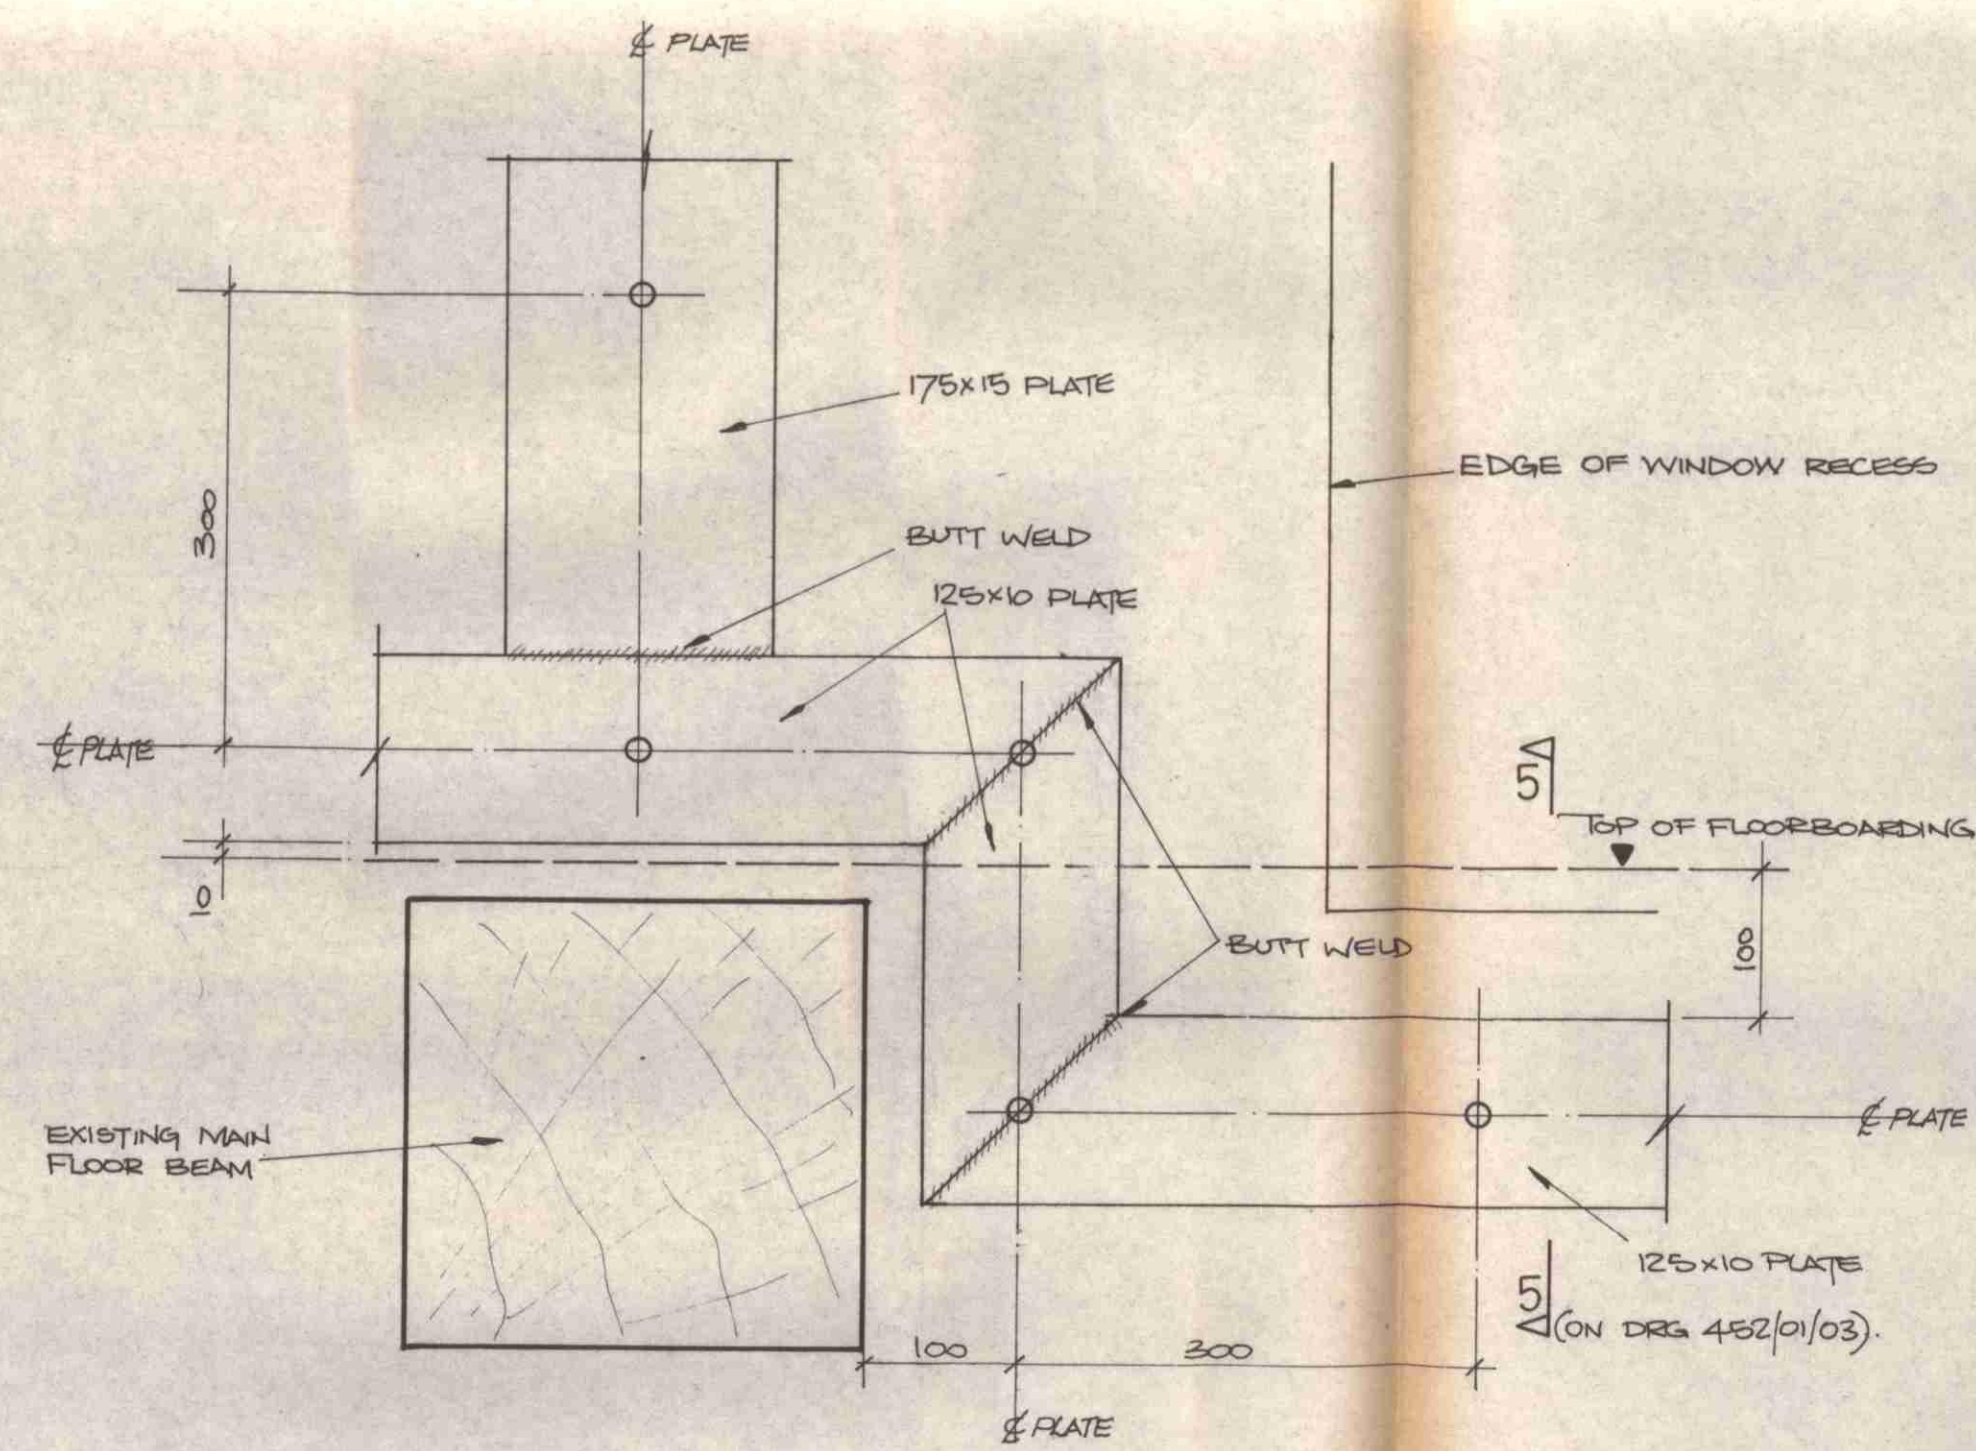


DETAIL E

300 LONG x 100x100x8 L
BOLTED TO INSIDE FACE
OF WALL ON A BED OF
1:1/4:3 MORTAR USING 20 Ø
TREADED ROD ANGLE PLATE
TO BE POSITIONED BETWEEN
EXISTING JOISTS.


50x5 MS STRAPS BOLTED
TO ANGLE USING C/S HEADED
12 Ø BOLTS

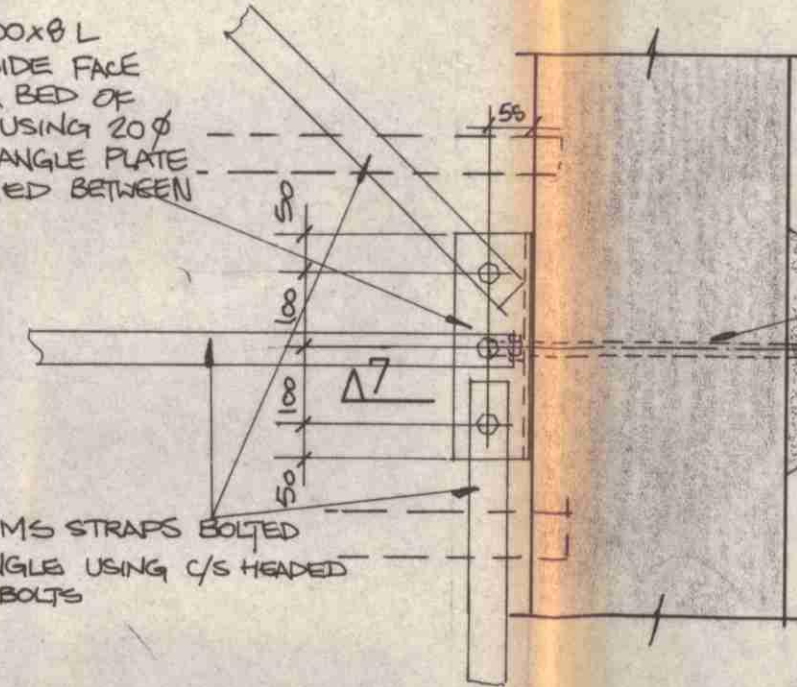


DETAIL F

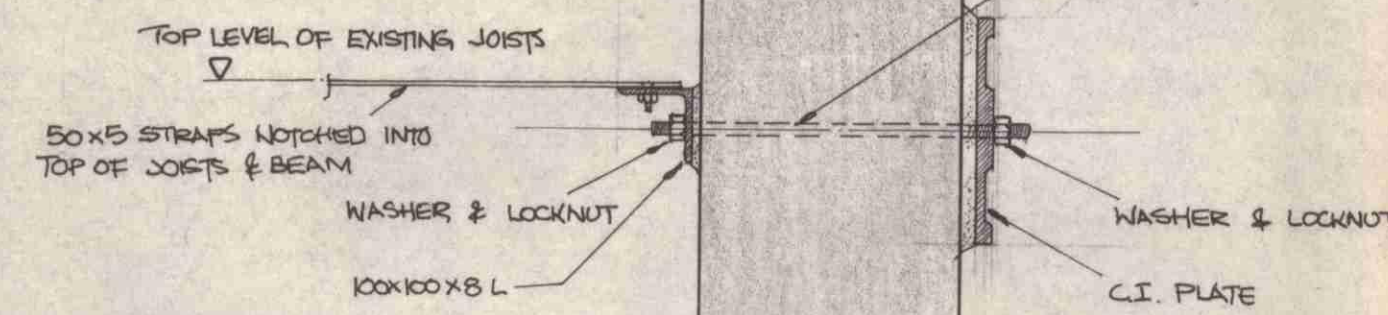


7-7

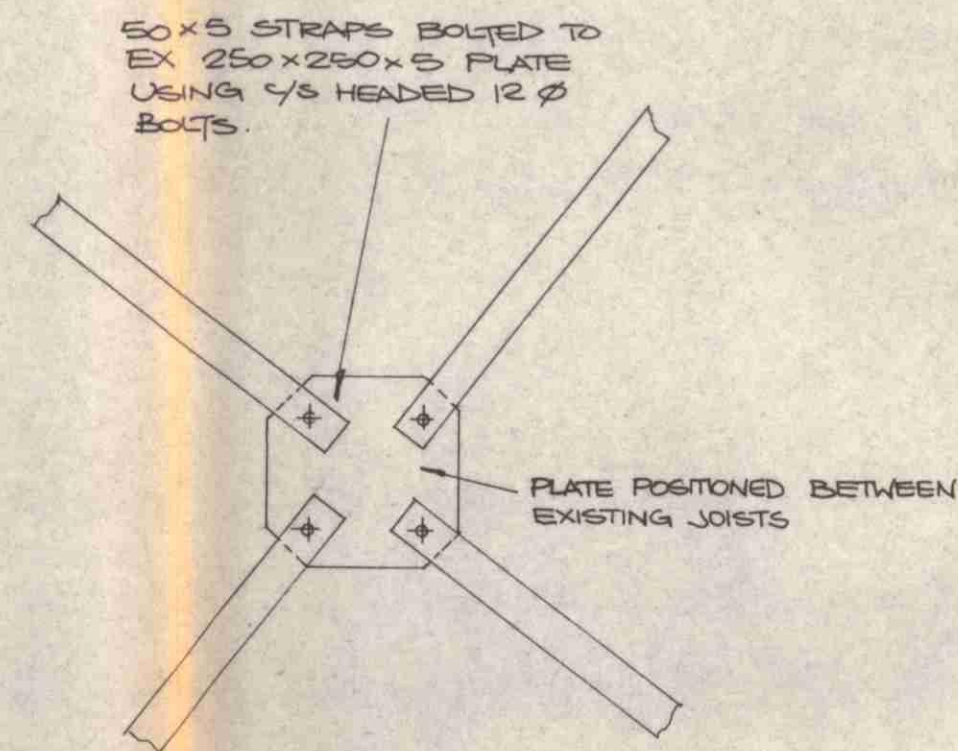


DETAIL G

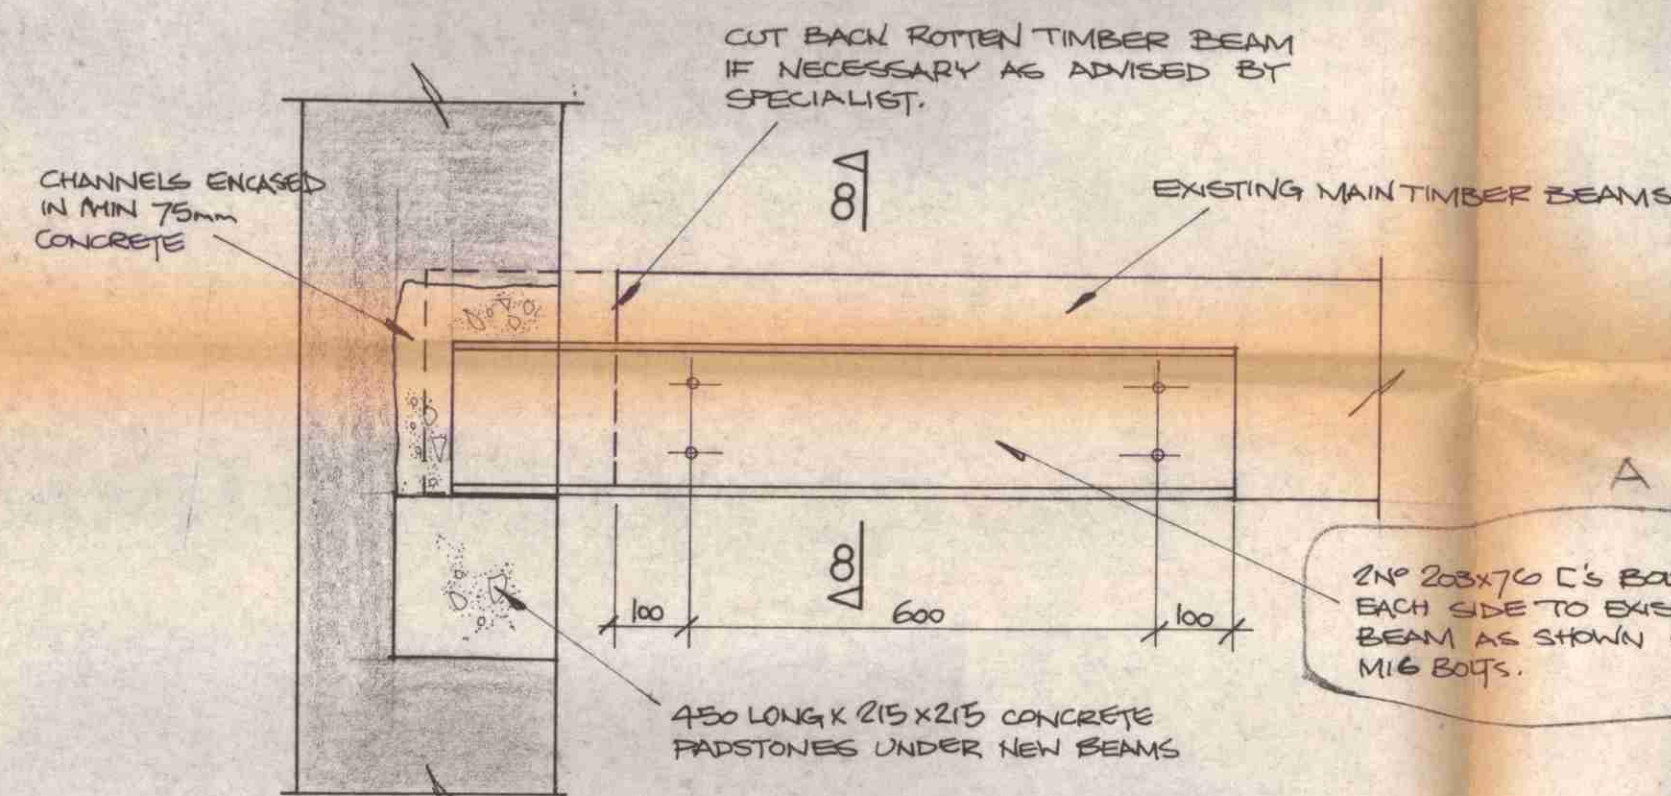


DETAIL H (TYPICAL DETAIL TO REPAIRED END OF MAIN TIMBER BEAM)

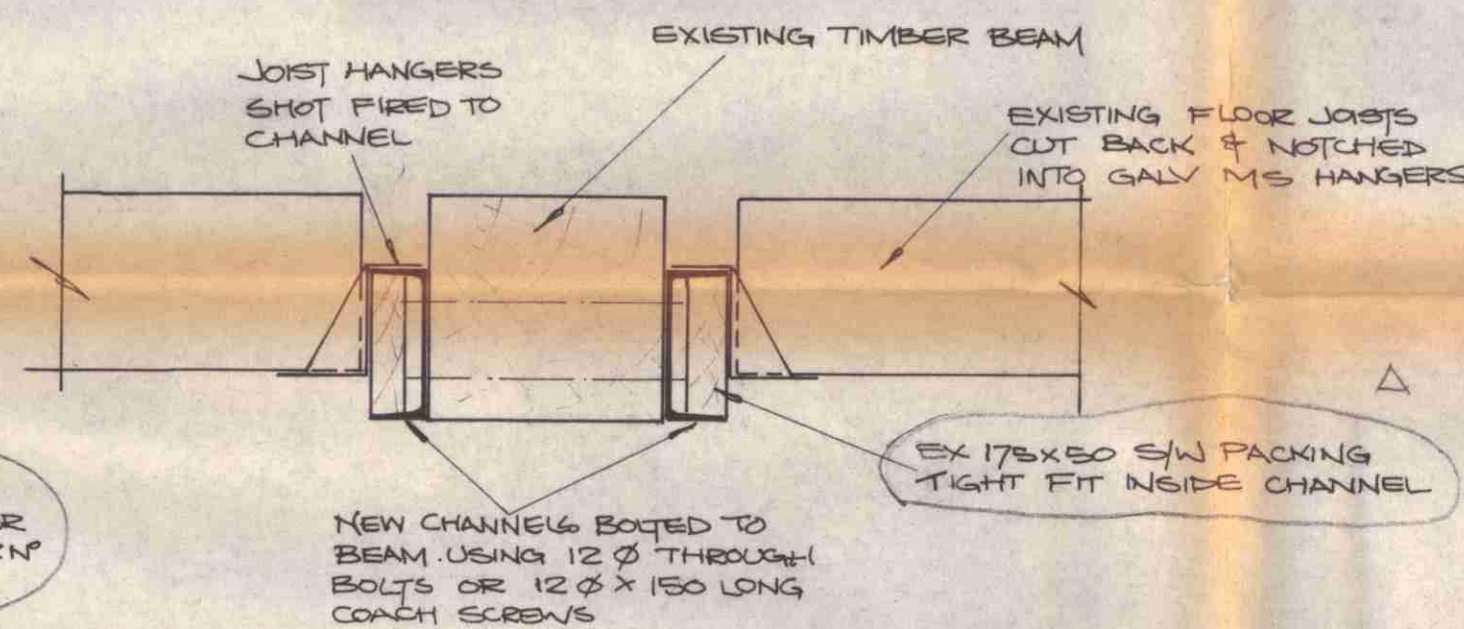


8-8

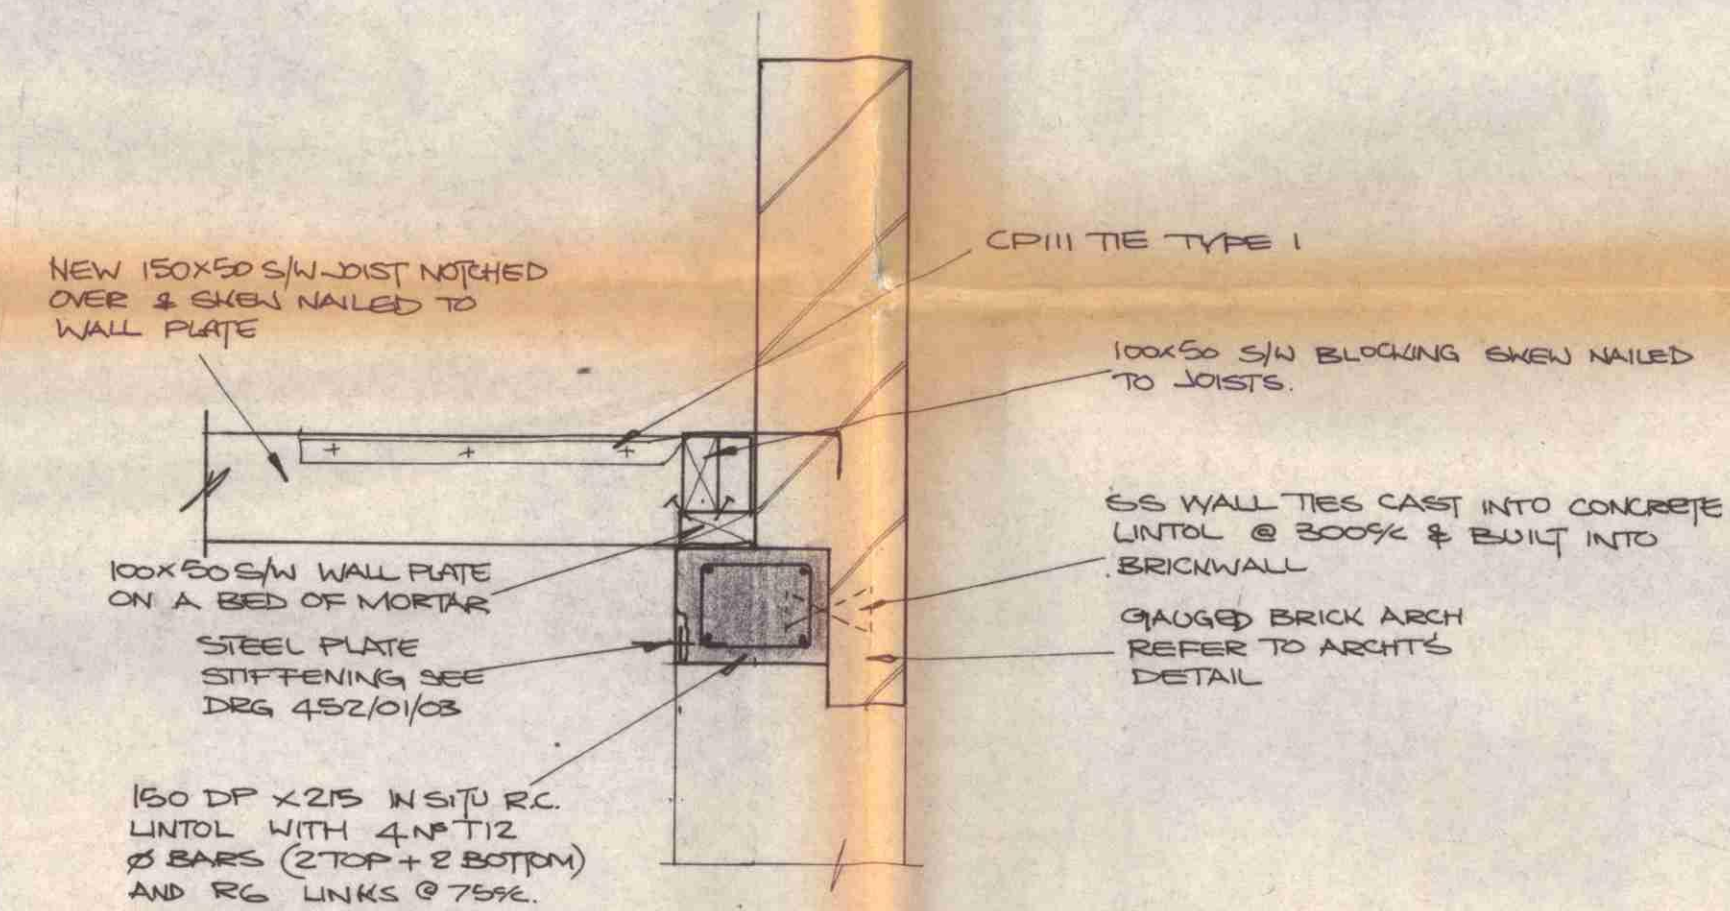


DETAIL J

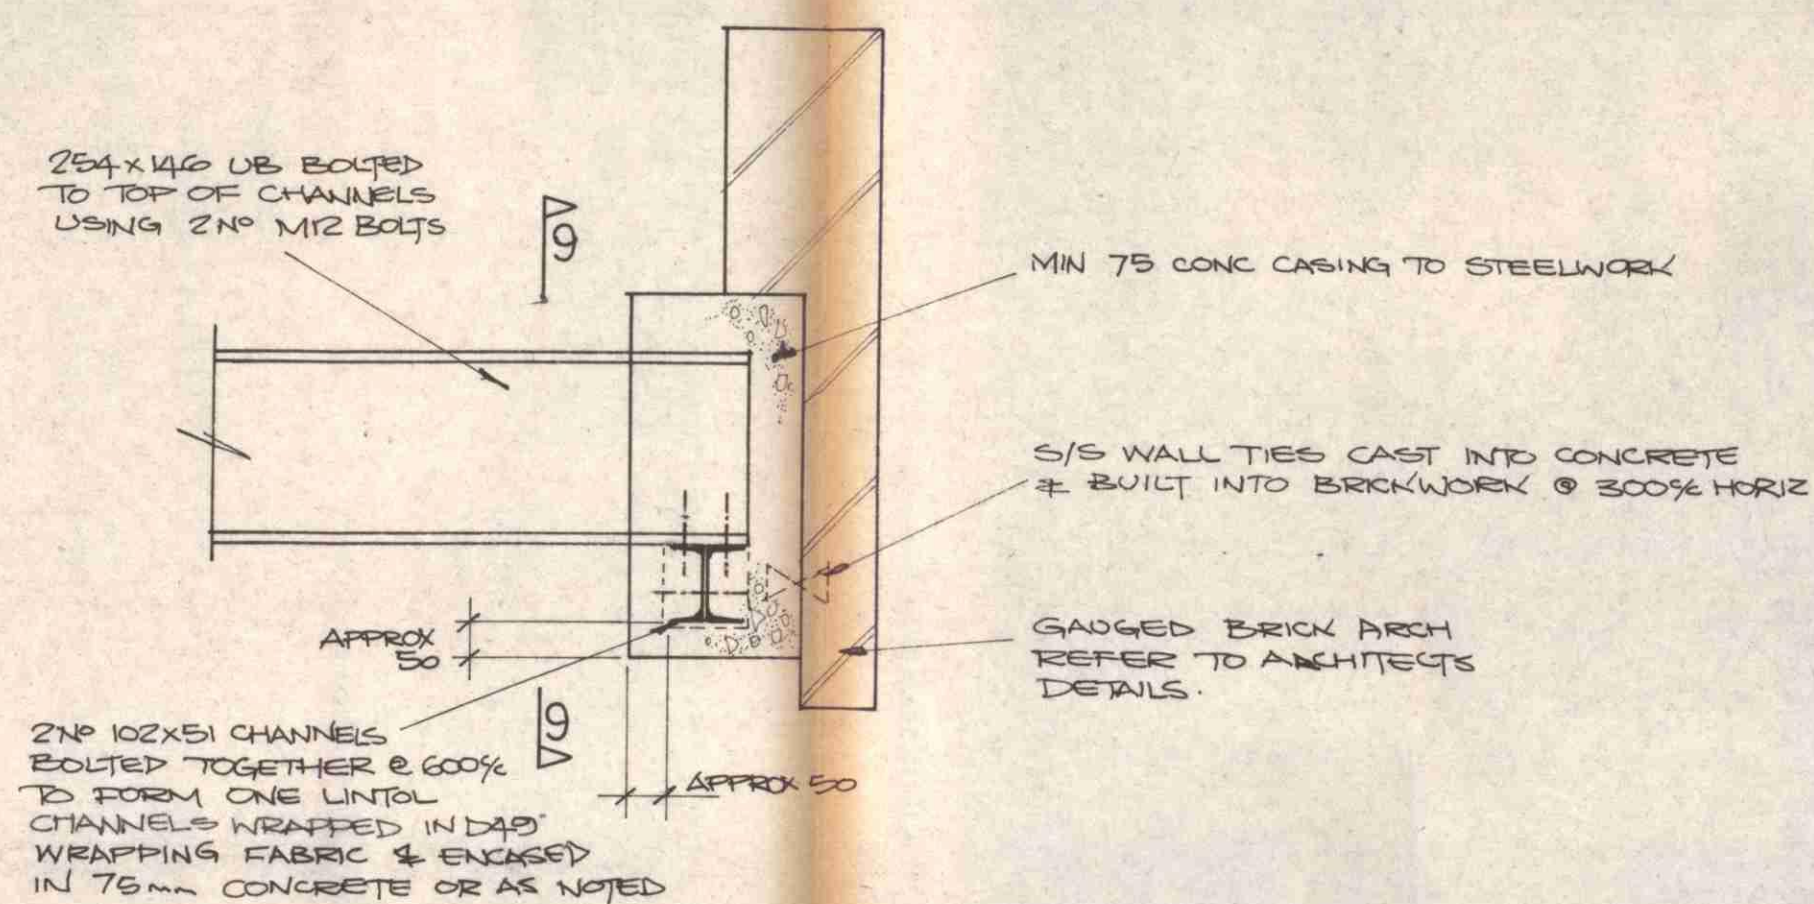


DETAIL K

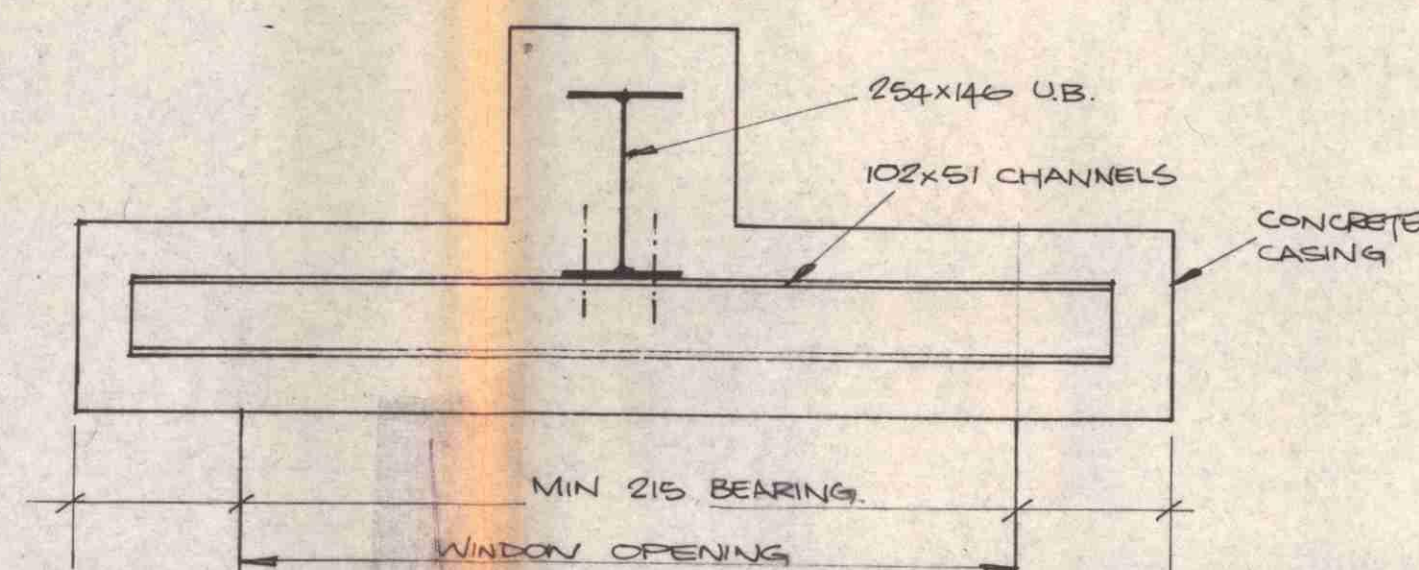

9-9

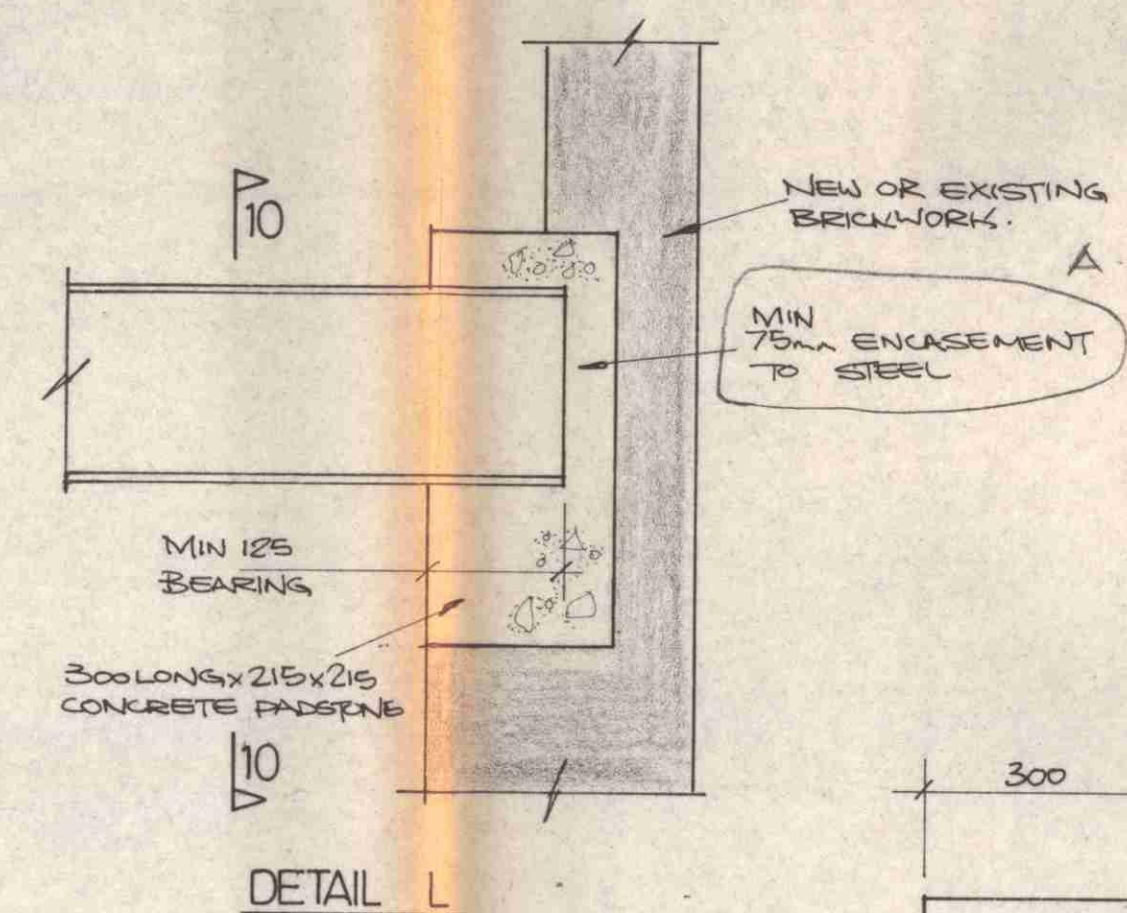

DETAIL L

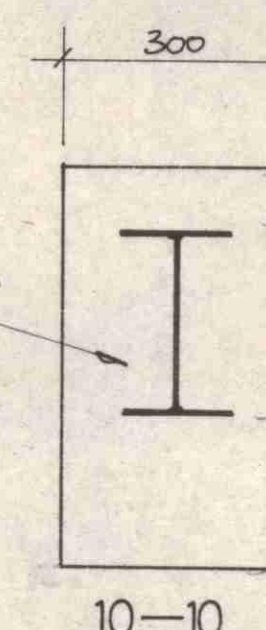

10-10

Notes:
1/ THIS DRG IS TO BE READ IN CONJUNCTION WITH ALL OTHER ENGINEERS DRGS RELEVANT ARCHITECTS DRGS AND THE SPECIFICATION.
2/ FOR GENERAL NOTES REFER TO DRG NO 452/01/01.

A	20/7/84	NOTES REV'D ON DETAILS H 4 L AND SECT 8-8
Rev:	12/7/84	ISSUED FOR COMMENT AND LAST EST
Date:		Amendment:

ALAN BAXTER & ASSOCIATES
CONSULTING CIVIL & STRUCTURAL ENGINEERS
14-16 CONGROSS STREET, LONDON EC1M 6DR
TELEPHONE 01-250 1555

Job:
10 BLOOMSBURY ST.

Drg. Title:
STRUCTURAL DETAILS

Scale: 1/5	Date: JUNE 1984	Drawn: JL
Drg. No. 452/01/04	Rev. A	Checked: