
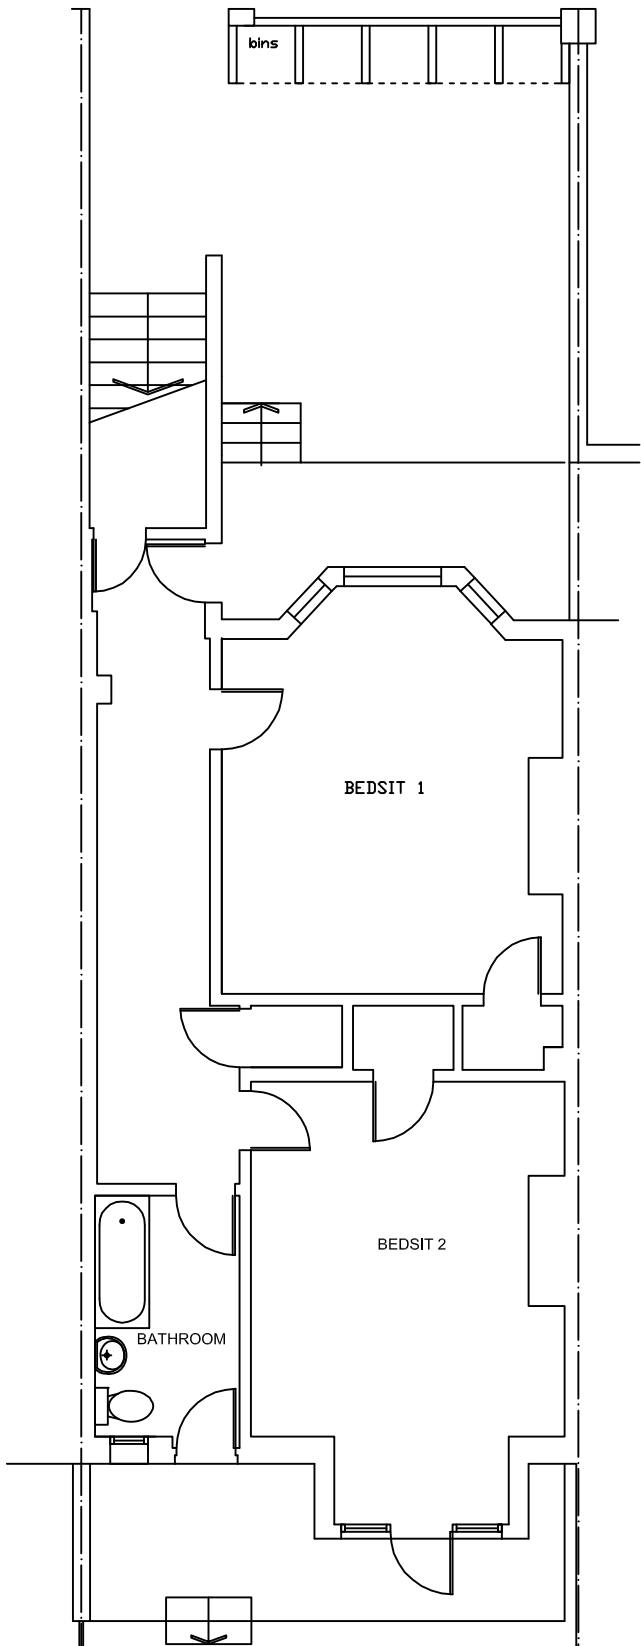


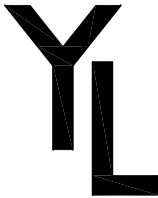

& AJ

07749708930

NOTES

The contractors are to check all the dimensions, levels, drain runs and general condition of the site before works commence.

All works are to be carried out in accordance with current Building Regulations, British Standards, Code of Practice and Local Authority Requirements. Do not scale of from this drawing.

Project:

96 Golhurst Terrace
London NW6 3HS

Title:	
Existing Lower Ground Floor	
Date: 06.06.19	Scale: 1;100 @ A3
Dwg. No. GT.96.EX.101.	Rev: