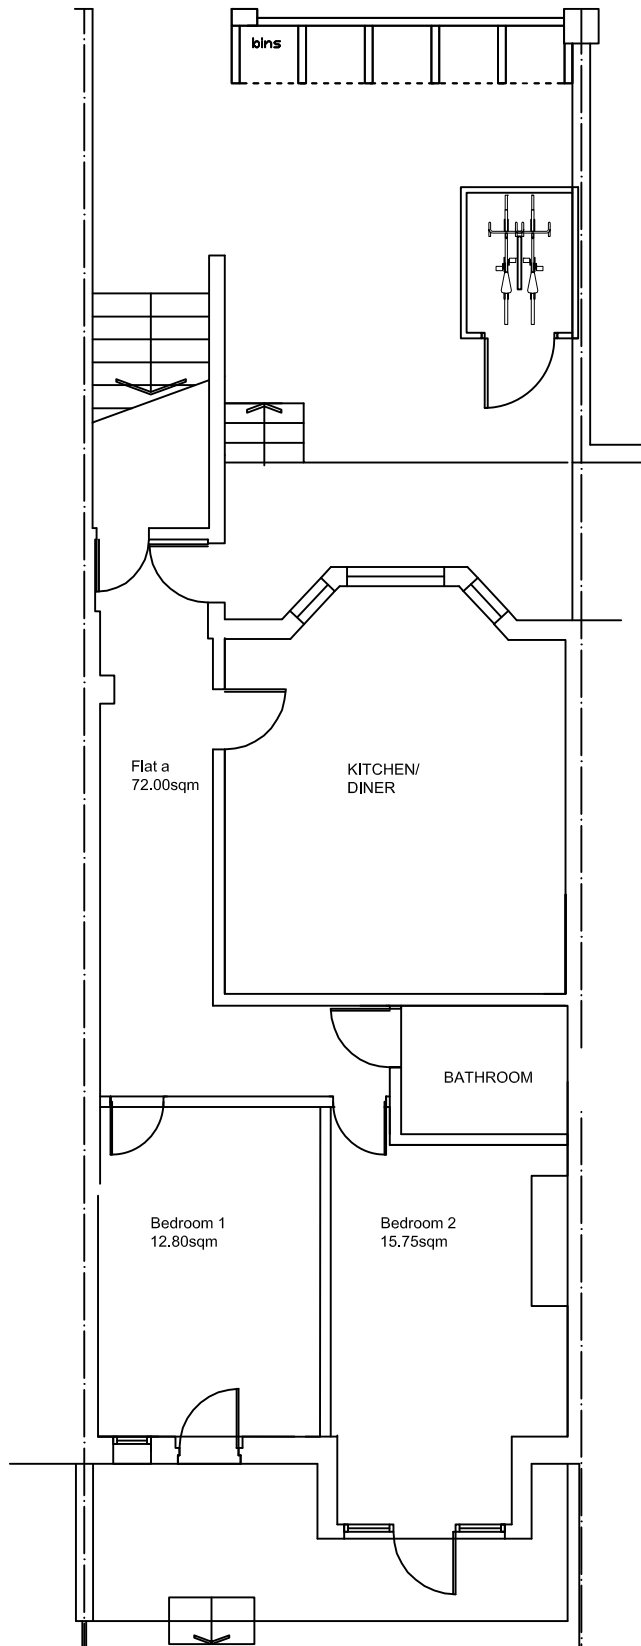


NOTES The contractors are to check all the dimensions, levels, drain runs and general condition of the site before works commence. All works are to be carried out in accordance with current Building Regulations, British Standards, Code of Practice and Local Authority Requirements. Do not scale of from this drawing.		
Project: 96 Golhurst Terrace London NW6 3HS		
Title: Proposed Lower Ground Floor		
Date:	06.06.19	Scale: 1;100 @ A3
Dwg. No.	GT.96.PR.101.	Rev: