

NOTES FOR ALL DRAWINGS: Rev Date by This drawing is to be read in conjunction with the contract documents, including but not limited to all other drawings, specifications and schedules. This is not a fabrication drawing. Do not scale from this drawing shown are to be checked and verified by the contractor on site. All dimensions and levels are subject to a site survey. Any discrepancies found in this drawing no constant discrepancies found in this drawing no constant discrepancies found in this drawing shown are to be eproted to the Architect in mediately. Any modifications to these drawings, specification shall be agreed in writing with the Architect and issued for approval. Please refer to structural engineer's drawings, specifications and schedules for all structural design, sizes and performance criteria.® Marks Barfield Architects 2019 Rev Date by	2 - Pre-fabricated block parter	0 5 10 20 Metres	ClientArcLazari InvestmentsmaLimitedarcGreater London House50Hampstead RoadLorLondon NW1 7QXUnited KingdomTel +44 20 7388 5444TelFax +44 20 7388 6557Fax

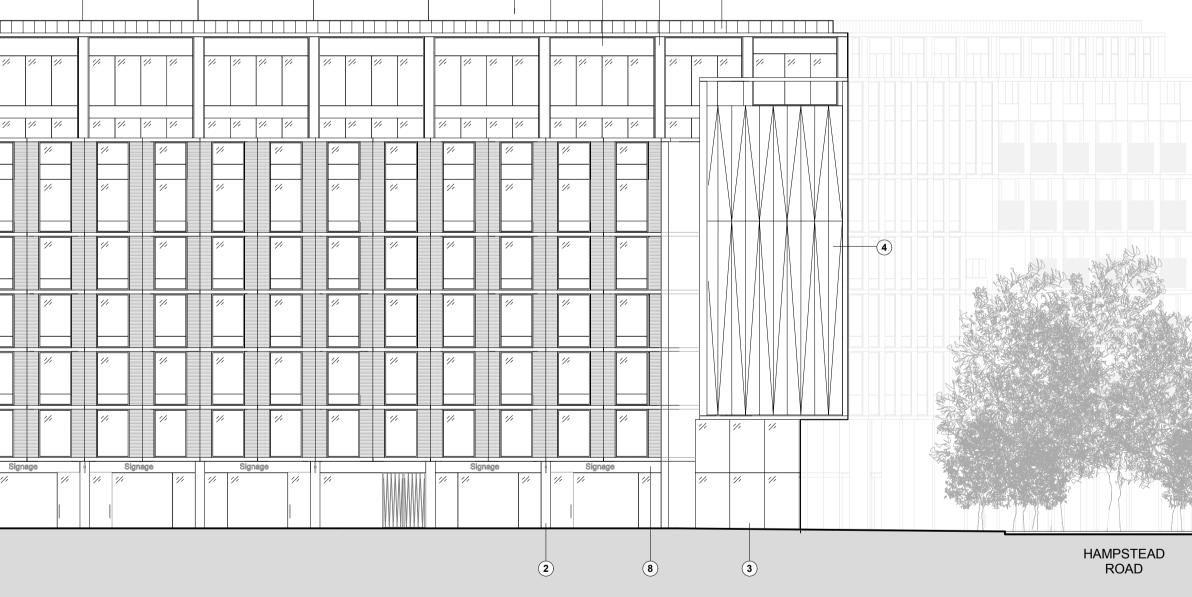

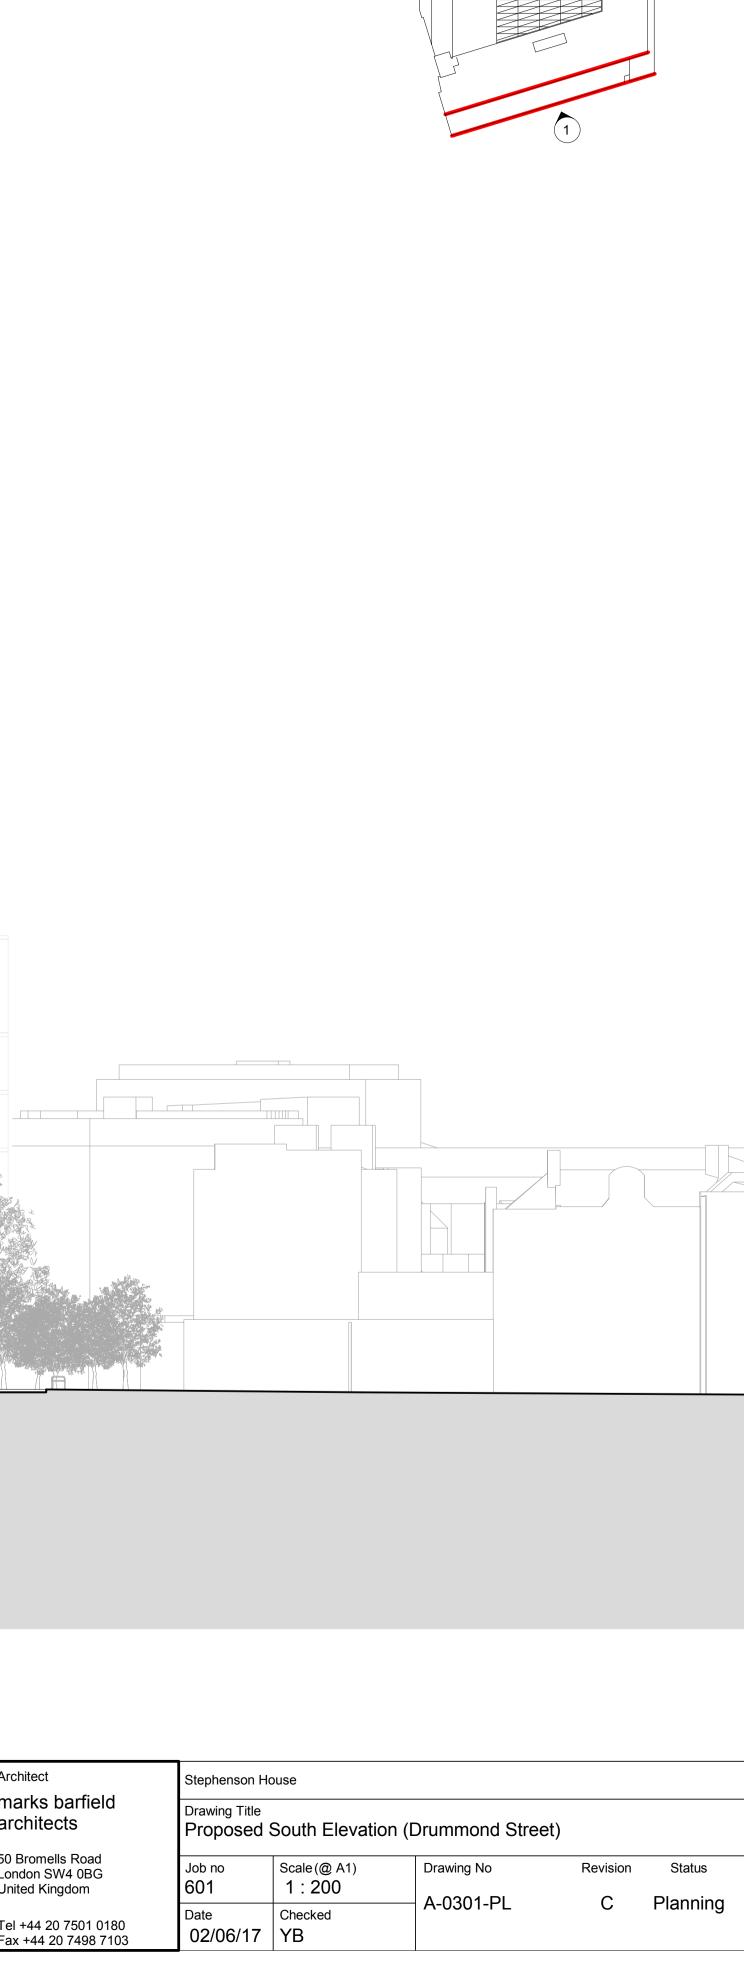

KEY PLAN