


SECOND FLOOR

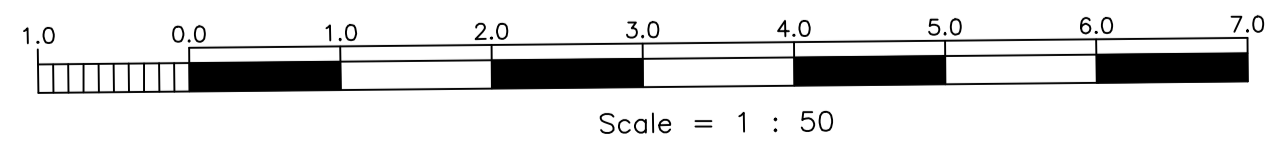

PLANNING ISSUE

revision	date	initials	description of amendments
E	JUNE 2019	FAL	GF SHUTTERS ADDED W/SHOWER REVISIONS
D	02.2019	FAL	PLANNING ISSUE

Foundation
architecture
ltd.

Omnibus, 39-41 North Road, London, N7 9DP Email: info@foundation-architecture.com

project: **2-6 CAMDEN HIGH STREET**

site: **SECOND FLOOR PROPOSED**

scale: 1:50 @ A1
date: OCT 2017
drawn: FAL
checked: []
no: 540
rev: **P102**
E

All dimensions to be verified on site.

PROPOSED

*Scale is 1:100 at A3