


1 ELEVATION OF SITE RAILINGS



2 ELEVATION OF SITE RAILINGS

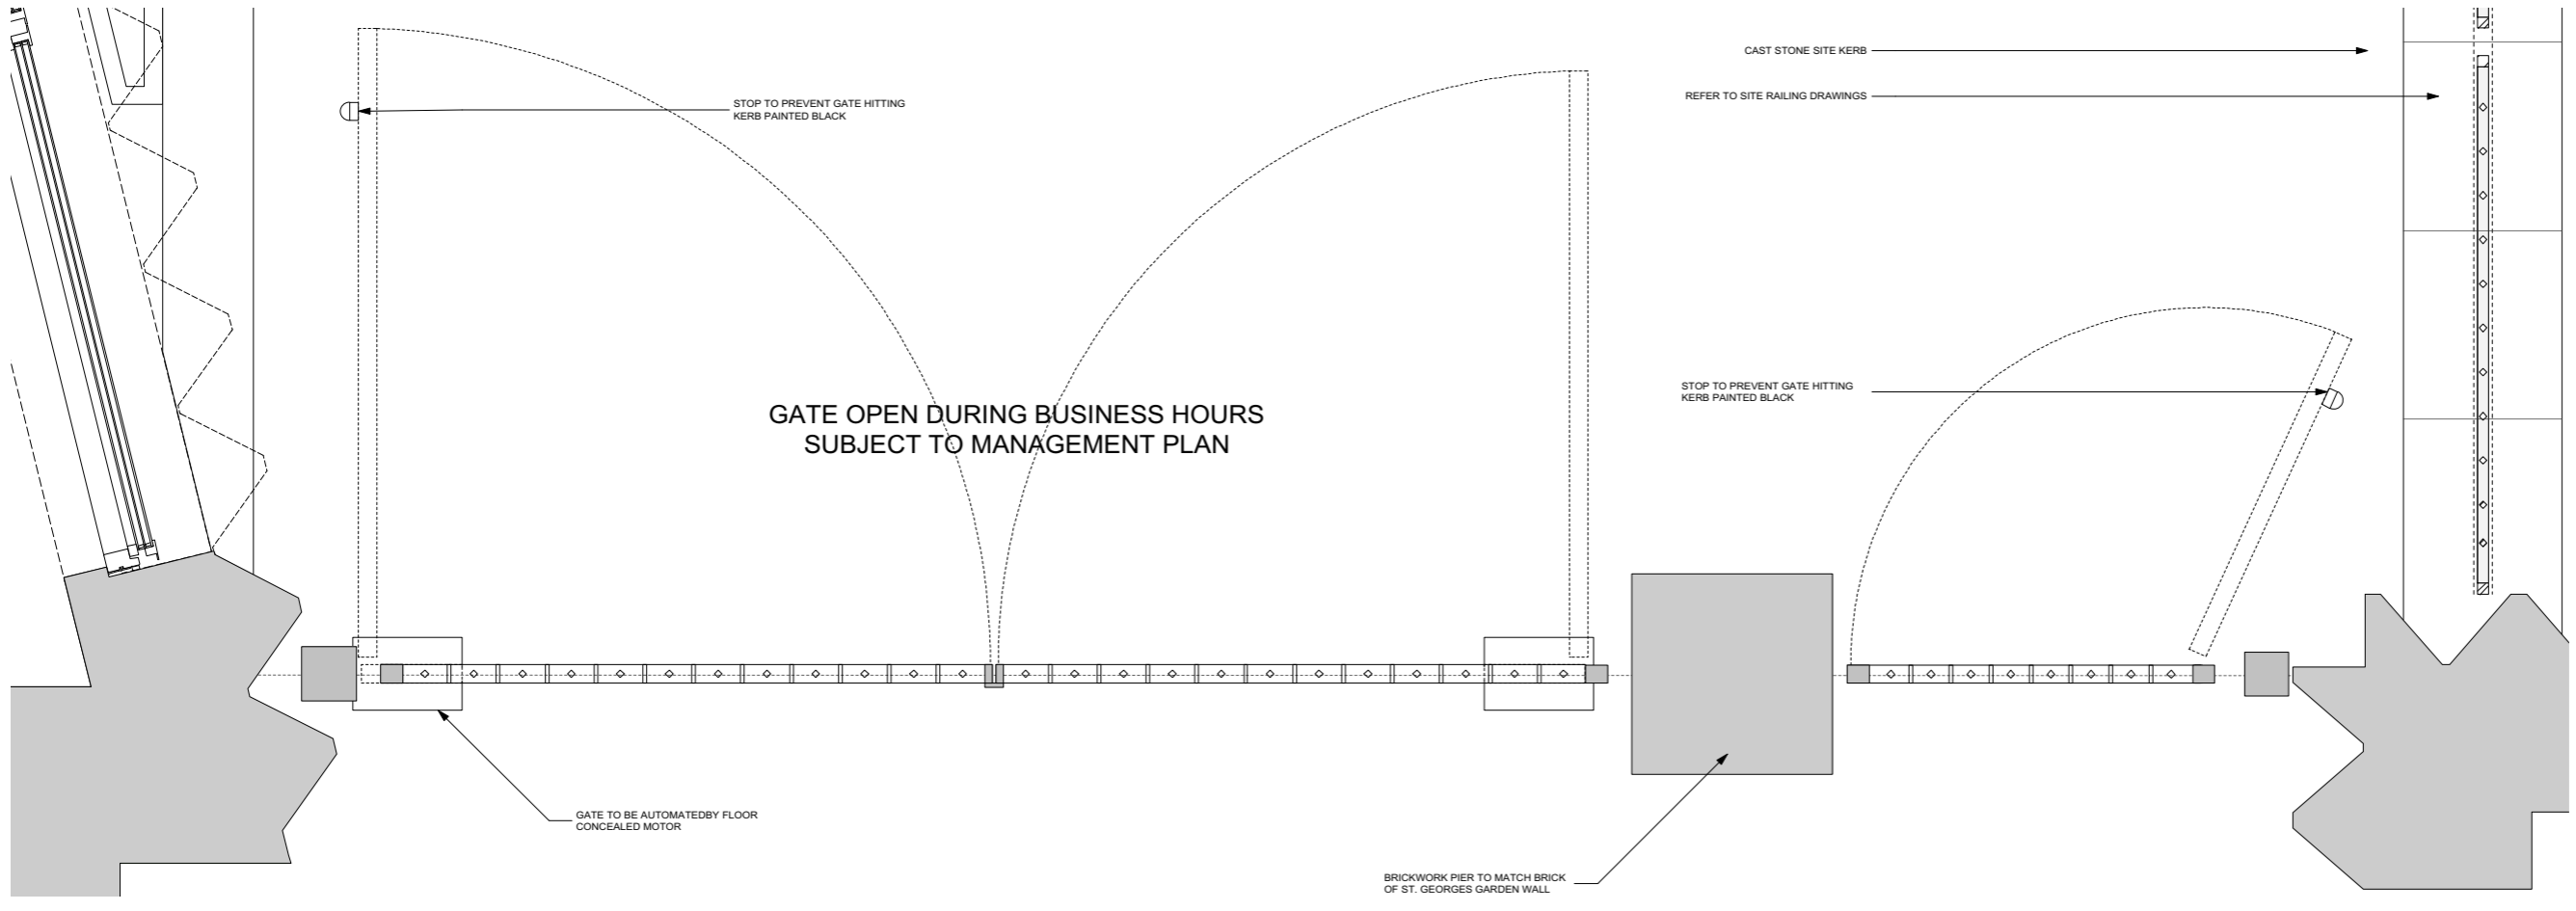

REV.	DATE	DESCRIPTION
------	------	-------------

THE OLD DAIRY
WAKEFIELD STREET

PLANNING CONDITION NO.3
SITE GATE DETAILS

DRNG No 1250-20-007	SCALE 1:10 @ A1	DATE MAY - 18
------------------------	--------------------	------------------



5 ST JAMES'S SQUARE
LONDON SW1Y 4JU
T 020 7451 0955 mail@stanhopegate.co.uk
www.stanhopegatearchitecture.com