


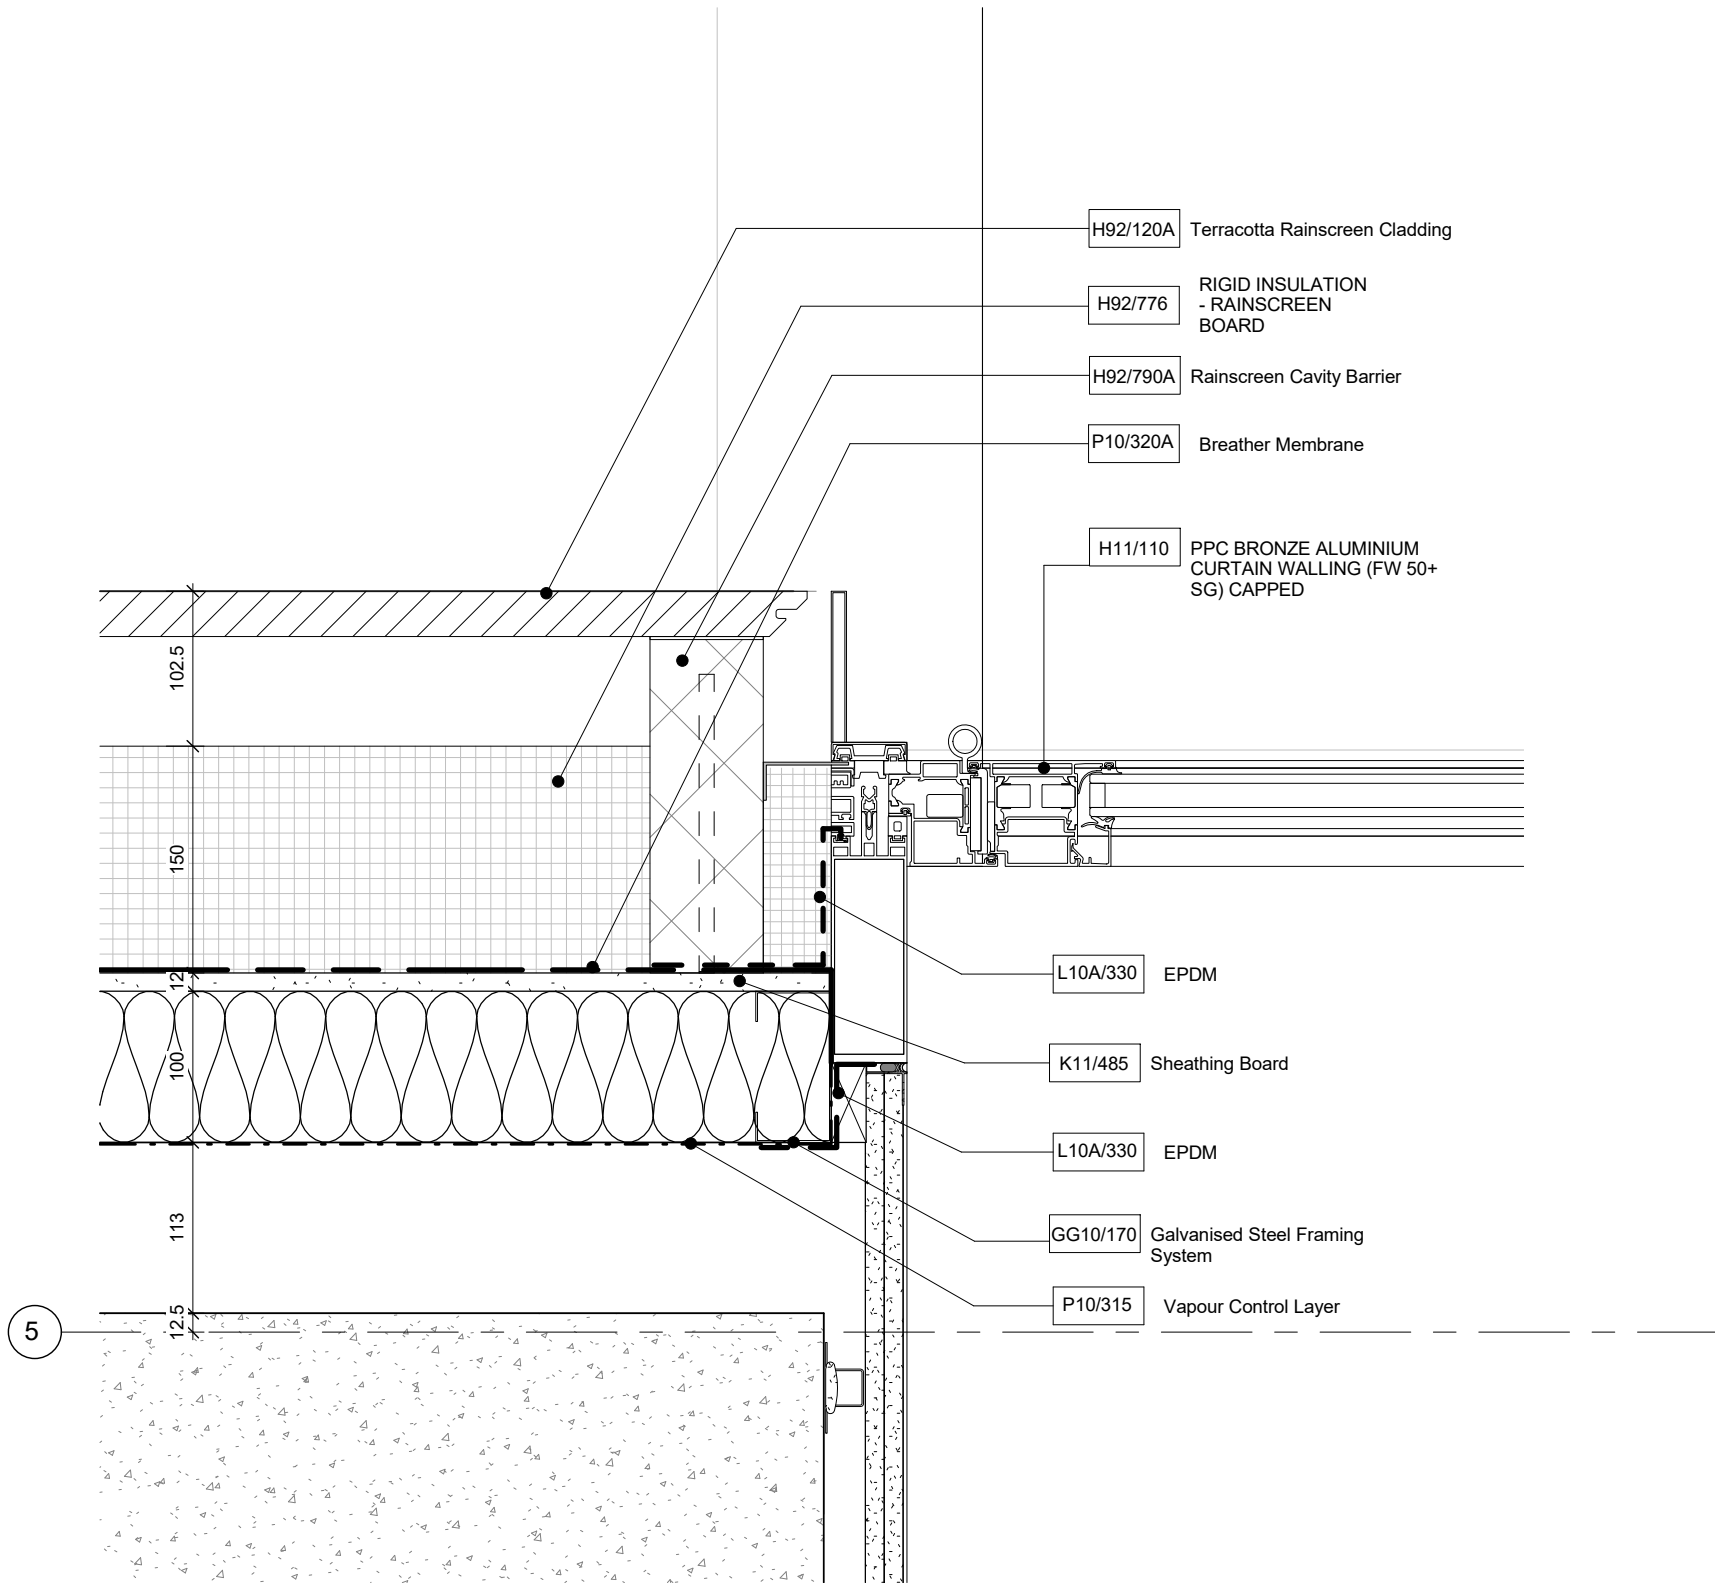

DO NOT SCALE FROM THIS DRAWING. CONTRACTOR TO CHECK ALL DIMENSIONS ON SITE.
ANY DISCREPANCIES TO BE REPORTED TO THE ARCHITECT IMMEDIATELY.

COPYRIGHT MICA ARCHITECTS LTD ©

PLANNING

NOTES

	REV	DATE	DESCRIPTION	JOB	TITLE												
	C1	18.06.19	Issued for Construction and Planning		The Honourable Society of Gray's Inn												
	P1	19.06.19	Issued for Planning		19-21 High Holborn												
				MICA				DRAWN	DJ	DOB#	651	PROJ#	40148	REV	P1		
				123 Camden High Street London NW1 7JR info@micaarchitects.com www.micaarchitects.com T: 020 7284 1727 F: 020 7267 7826				CHECKED	TP	SCALE@	1 : 5	SIZE	A3	DATE	18.06.19	REV DATE	19.06.19